


DATE	
BY	
FINAL SURVEY	
SUBMITTED	
NOTED	
PLOTTED	
TEMPLATE	
AREAS	
CHECKED	
NO.	

DATE	
BY	
ORIGINAL SURVEY	
SUBMITTED	
NOTED	
PLOTTED	
TEMPLATE	
AREAS	
CHECKED	
NO.	

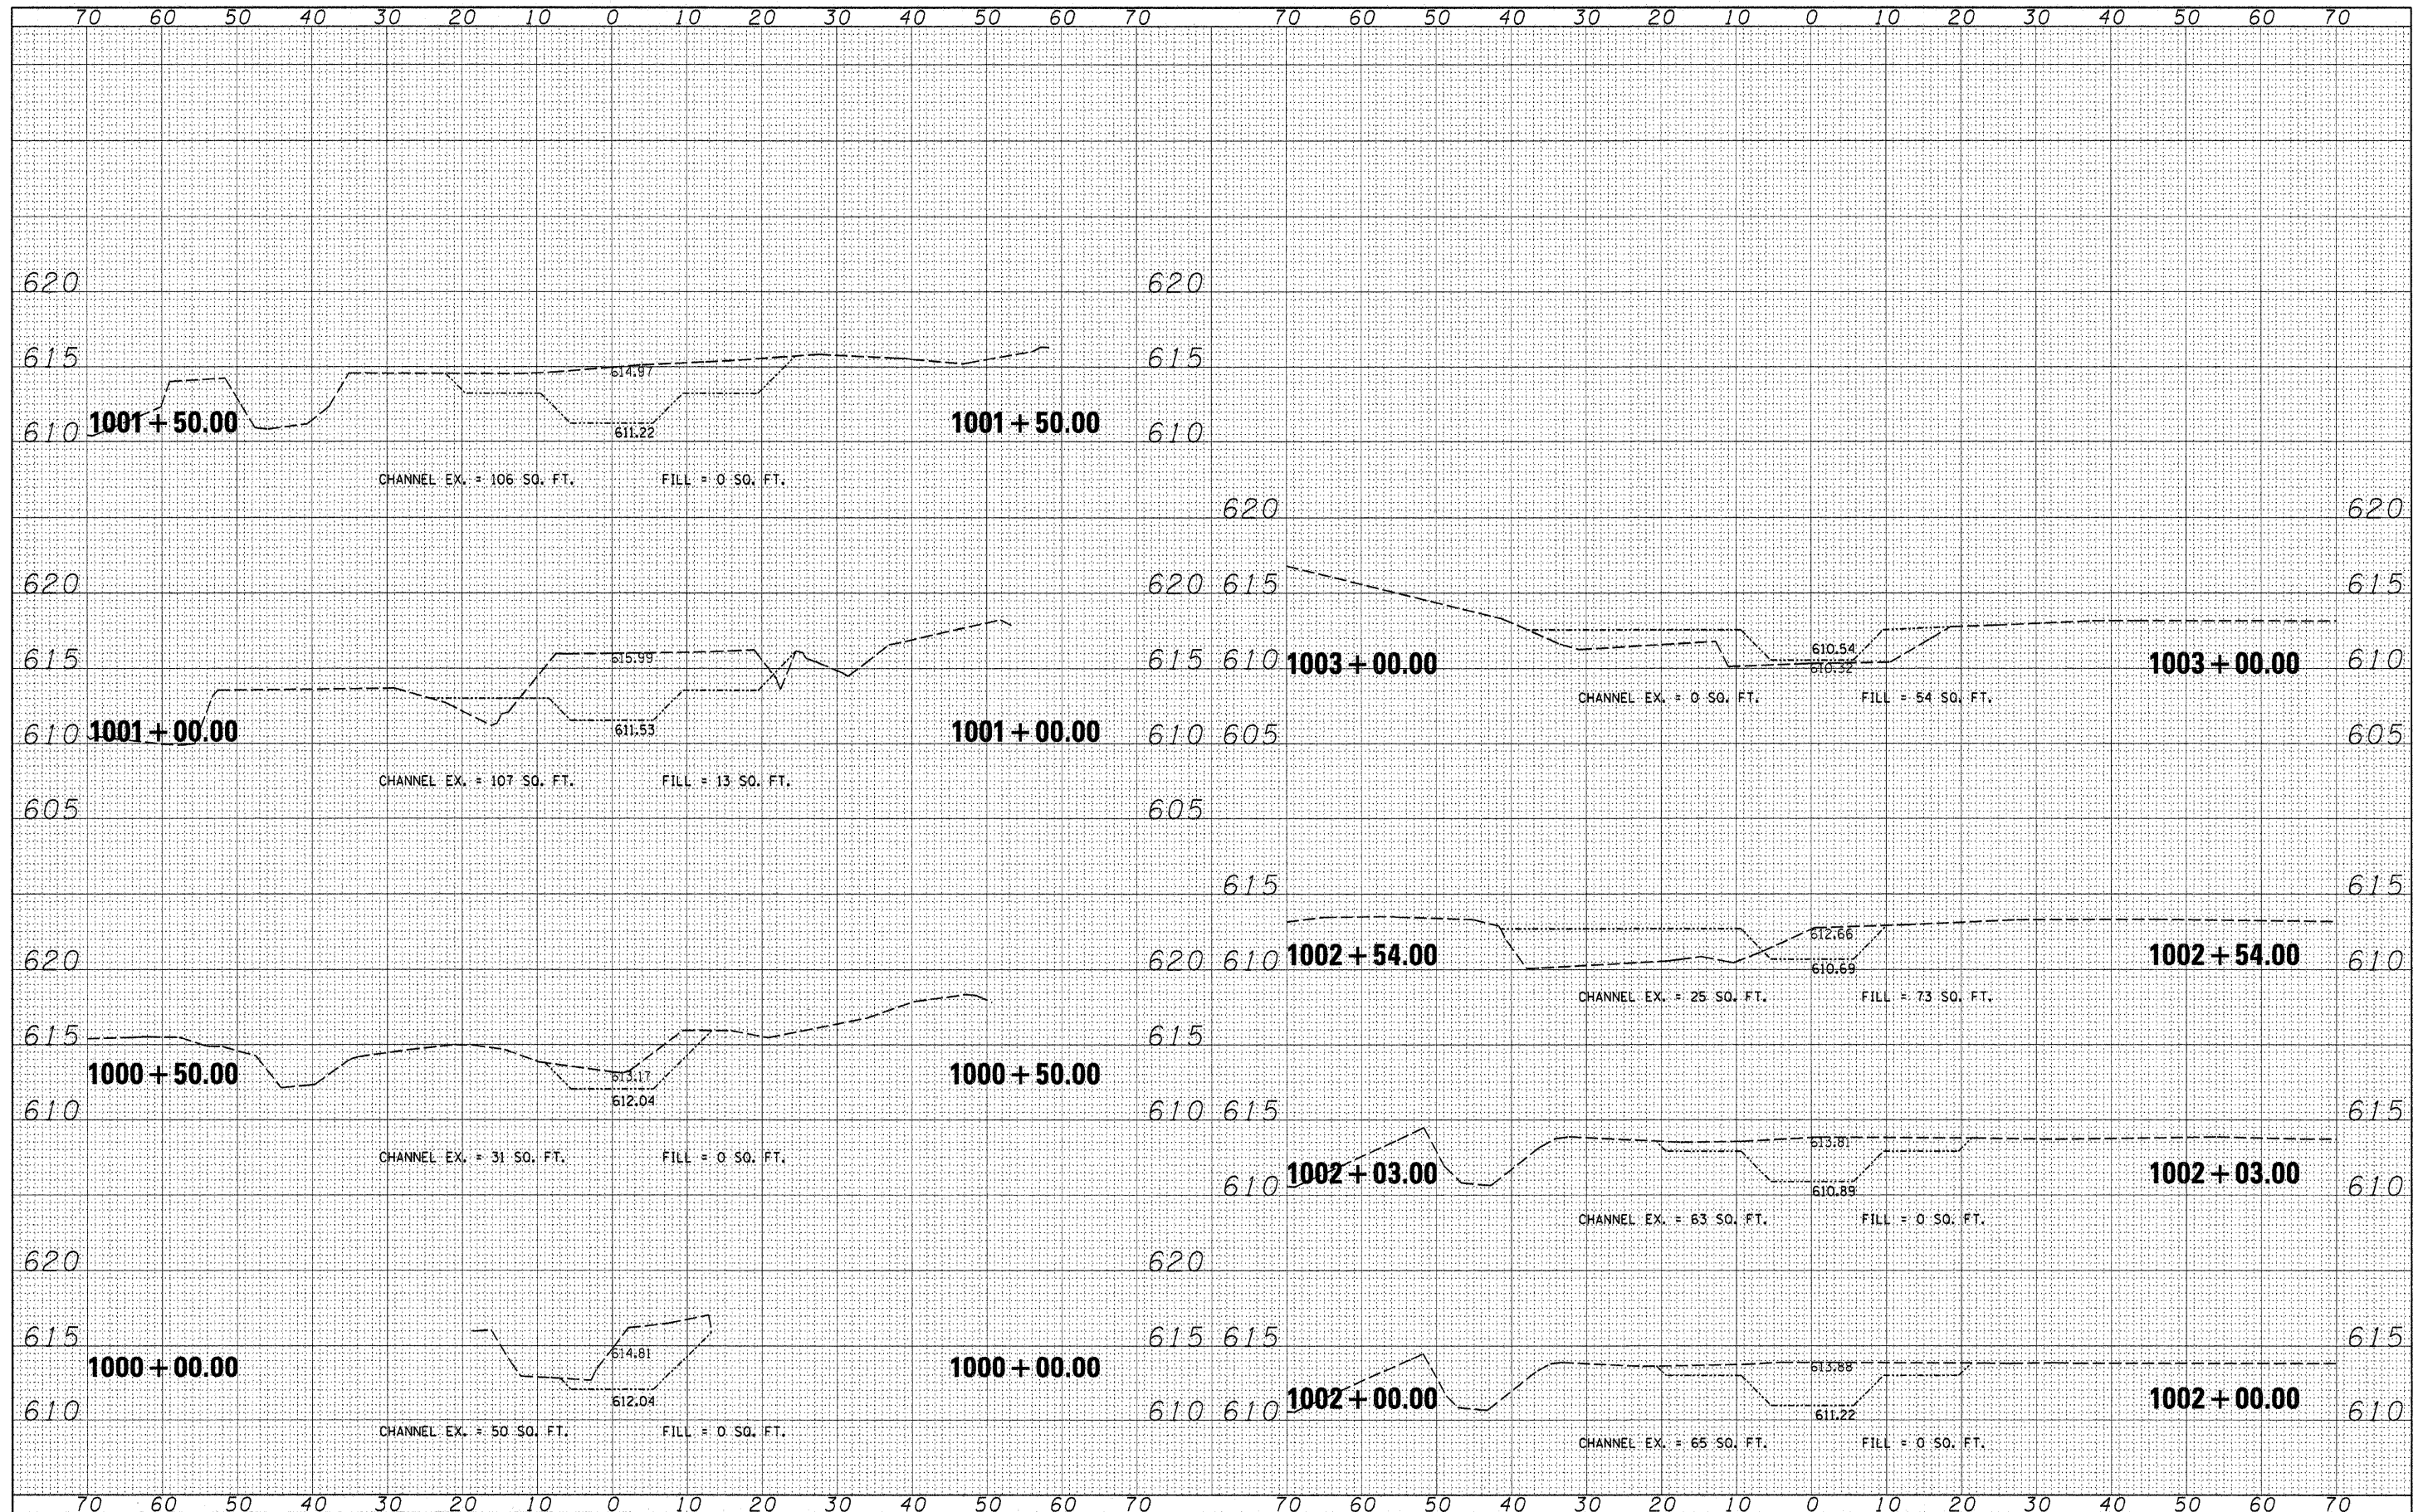

FILE NAME = #FILE#	USER NAME = #USER#	DESIGNED - R.H.D.	REVISED -	STATE OF ILLINOIS DEPARTMENT OF TRANSPORTATION	ARGYLE LAKE STATE PARK CHANNEL CROSS SECTIONS	F.A. RTE.	SECTION	COUNTY	TOTAL SHEETS	SHEET NO.	
		DRAWN - S.D.K.	REVISED -					MCDONOUGH	162	161	
		CHECKED - T.T.P.	REVISED -			CONTRACT NO. 46158					
		DATE - 12/09/10	REVISED -			ILLINOIS FED. AID PROJECT					
		PLOT SCALE = #SCALE#		SCALE: 1" = 10'		SHEET NO. 161 OF 162 SHEETS		STA. 1000+00.00 TO STA. 1003+00.00			