


SIDE ELEVATION - WEST FOUNDATION - 3S0061180L001.1

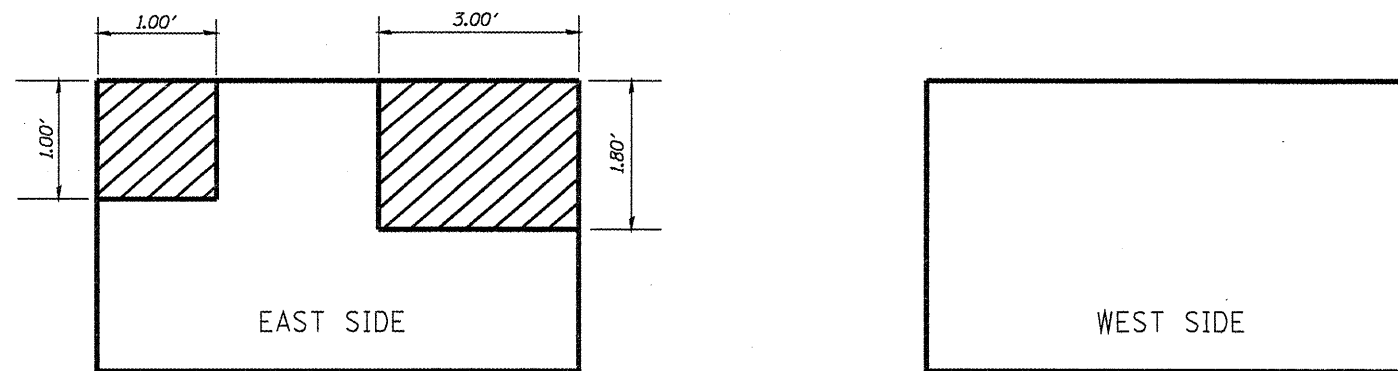

SIDE ELEVATION - EAST FOUNDATION - 3S0061180L001.6

Structure Number	Station	Structural Repair of Concrete (Depth ≤ 5") (Sq. Ft.)
3S0061180L001.1	116+20	5.8
3S0061180L001.6	139+60	6.4

LOCATIONS 3 & 4

FILE NAME =	USER NAME = woodshankr1	DESIGNED - RON WOODSHANK	REVISED - -----	STATE OF ILLINOIS DEPARTMENT OF TRANSPORTATION	STRUCTURAL REPAIR OF CONCRETE SIGN TRUSS FOUNDATIONS	F.A.I. RTE.	SECTION	COUNTY	TOTAL SHEETS	SHEET NO.
ca:\pwr_work\pwr\dwt\woodshankr1\0239510\6159-Detail.dgn	DRAWN - RON WOODSHANK	REVISED - -----	VAR			D-3 OVD SIN STR REPL 11-34	VAR	16	16	
PLOT SCALE = 1/8" = 1'-0"	CHECKED - ----	REVISED - -----							CONTRACT NO. 46159	
PLOT DATE = Nov 05, 2010 - 09:10:28 AM	DATE - -----	REVISED - -----	SCALE: -----			SHEET NO. 5 OF 5 SHEETS	STA. ----- TO STA.	ILLINOIS		