


| | |
|-----------|--|
| DATE | |
| BY | |
| REVIEWED | |
| ALIGNED | |
| CHECKED | |
| NO. _____ | |

| | |
|---------------------------|--|
| DATE | |
| BY | |
| REVIEWED | |
| GRADES CHECKED | |
| STRUCTURE NOTATIONS CHK'D | |
| NO. _____ | |

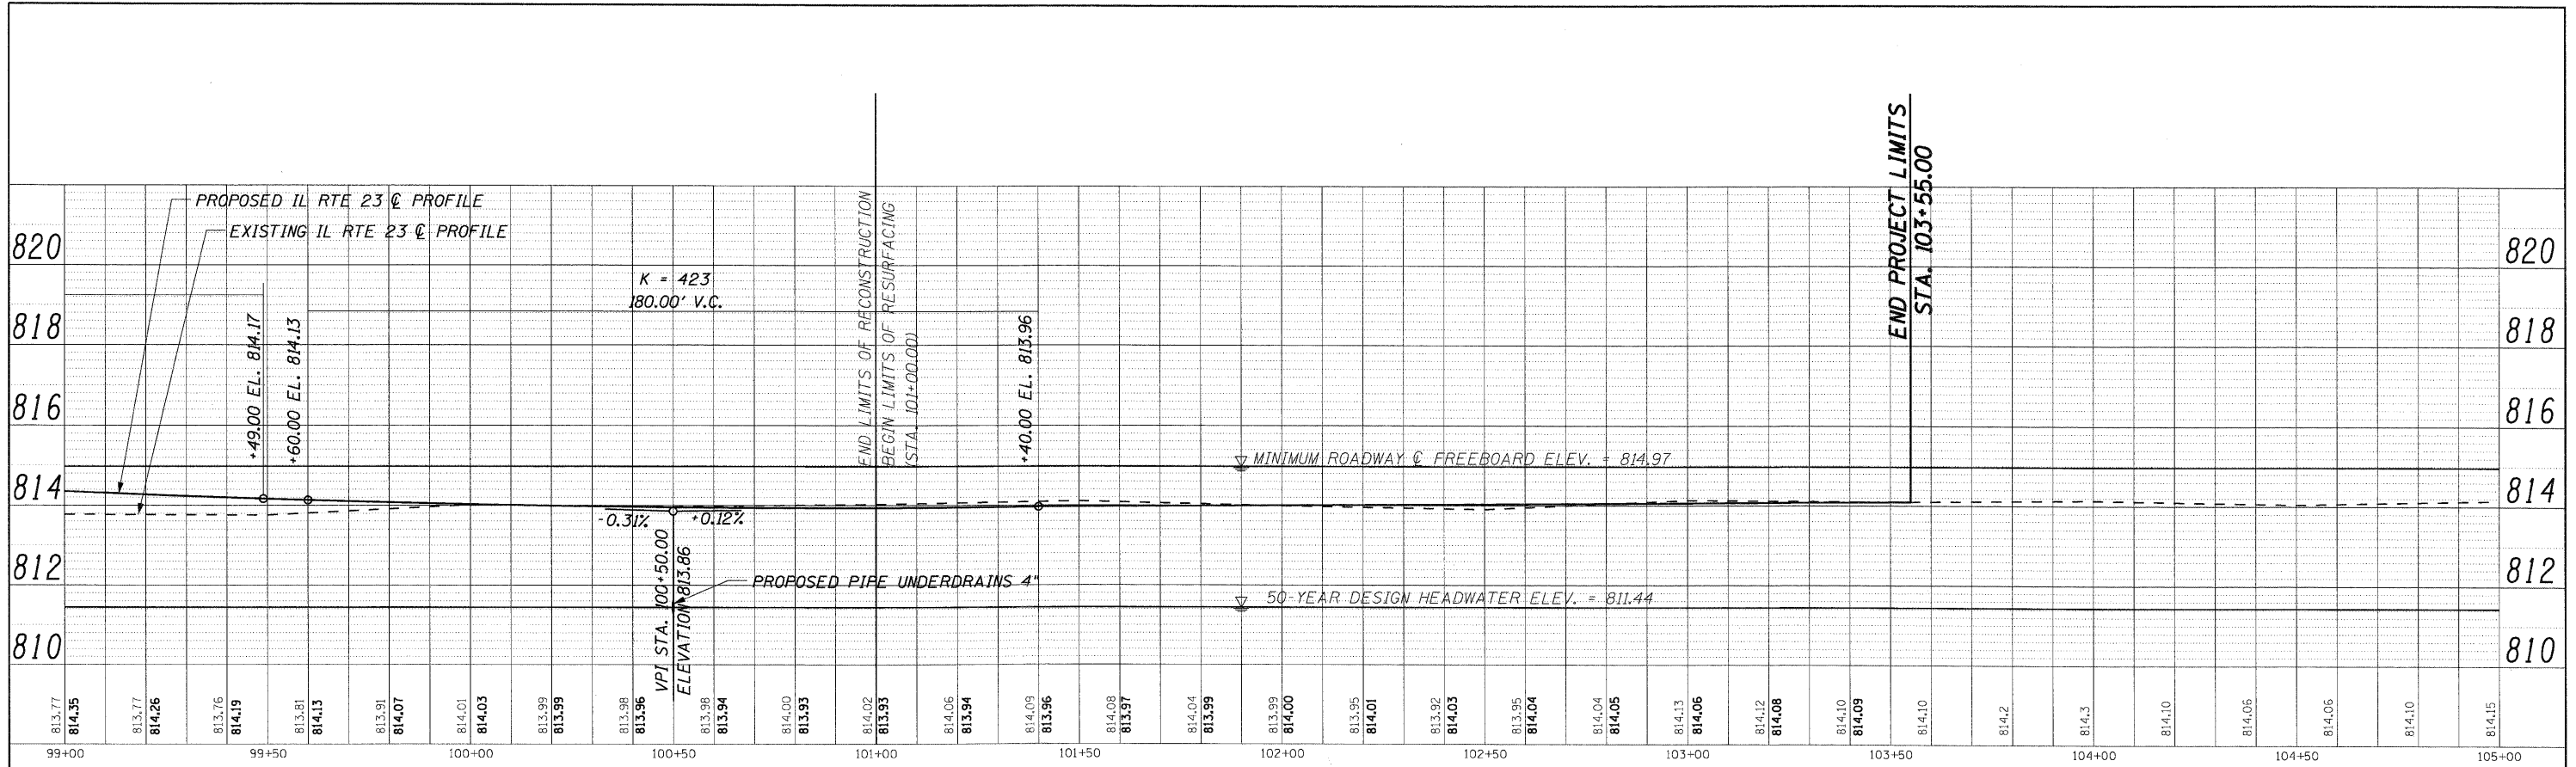

| | | | | | | | | | |
|--|--------------------|-----------|---|--|------------------|---------------------------|---|-----------------|--------------|
| CONSULTING ENGINEERS 1500 WALL ST, SUITE 222 NAPERVILLE, ILLINOIS 60563 PH: (630) 577-9100 | DESIGNED - MJY, ST | REVISED - | STATE OF ILLINOIS DEPARTMENT OF TRANSPORTATION | EXISTING AND PROPOSED PROFILE IL ROUTE 23 OVER COON CREEK | F.A.P. RTE. 324 | SECTION 24 B-2 | COUNTY McHENRY | TOTAL SHEETS 76 | SHEET NO. 18 |
| | DRAWN - ST | REVISED - | | | D-91-178-09 | CONTRACT NO. 60F64 | | | |
| | CHECKED - MJY | REVISED - | | SCALE: 1" = 20' | SHEET NO. 2 OF 2 | STA. 99+00 TO STA. 103+55 | FED. ROAD DIST. NO. ILLINOIS FED. AID PROJECT | | |
| | DATE - 12/30/2010 | REVISED - | | | | | | | |