


FINAL SURVEY	SUBMITTED	BY	DATE
NOTE BOOK	PLOTTED		
NO.	TEMPLATE		
	AREAS CHECKED		

ORIGINAL SURVEY	REVIEWED	BY	DATE
NOTE BOOK	PLOTTED		
NO.	TEMPLATE		
	AREAS CHECKED		

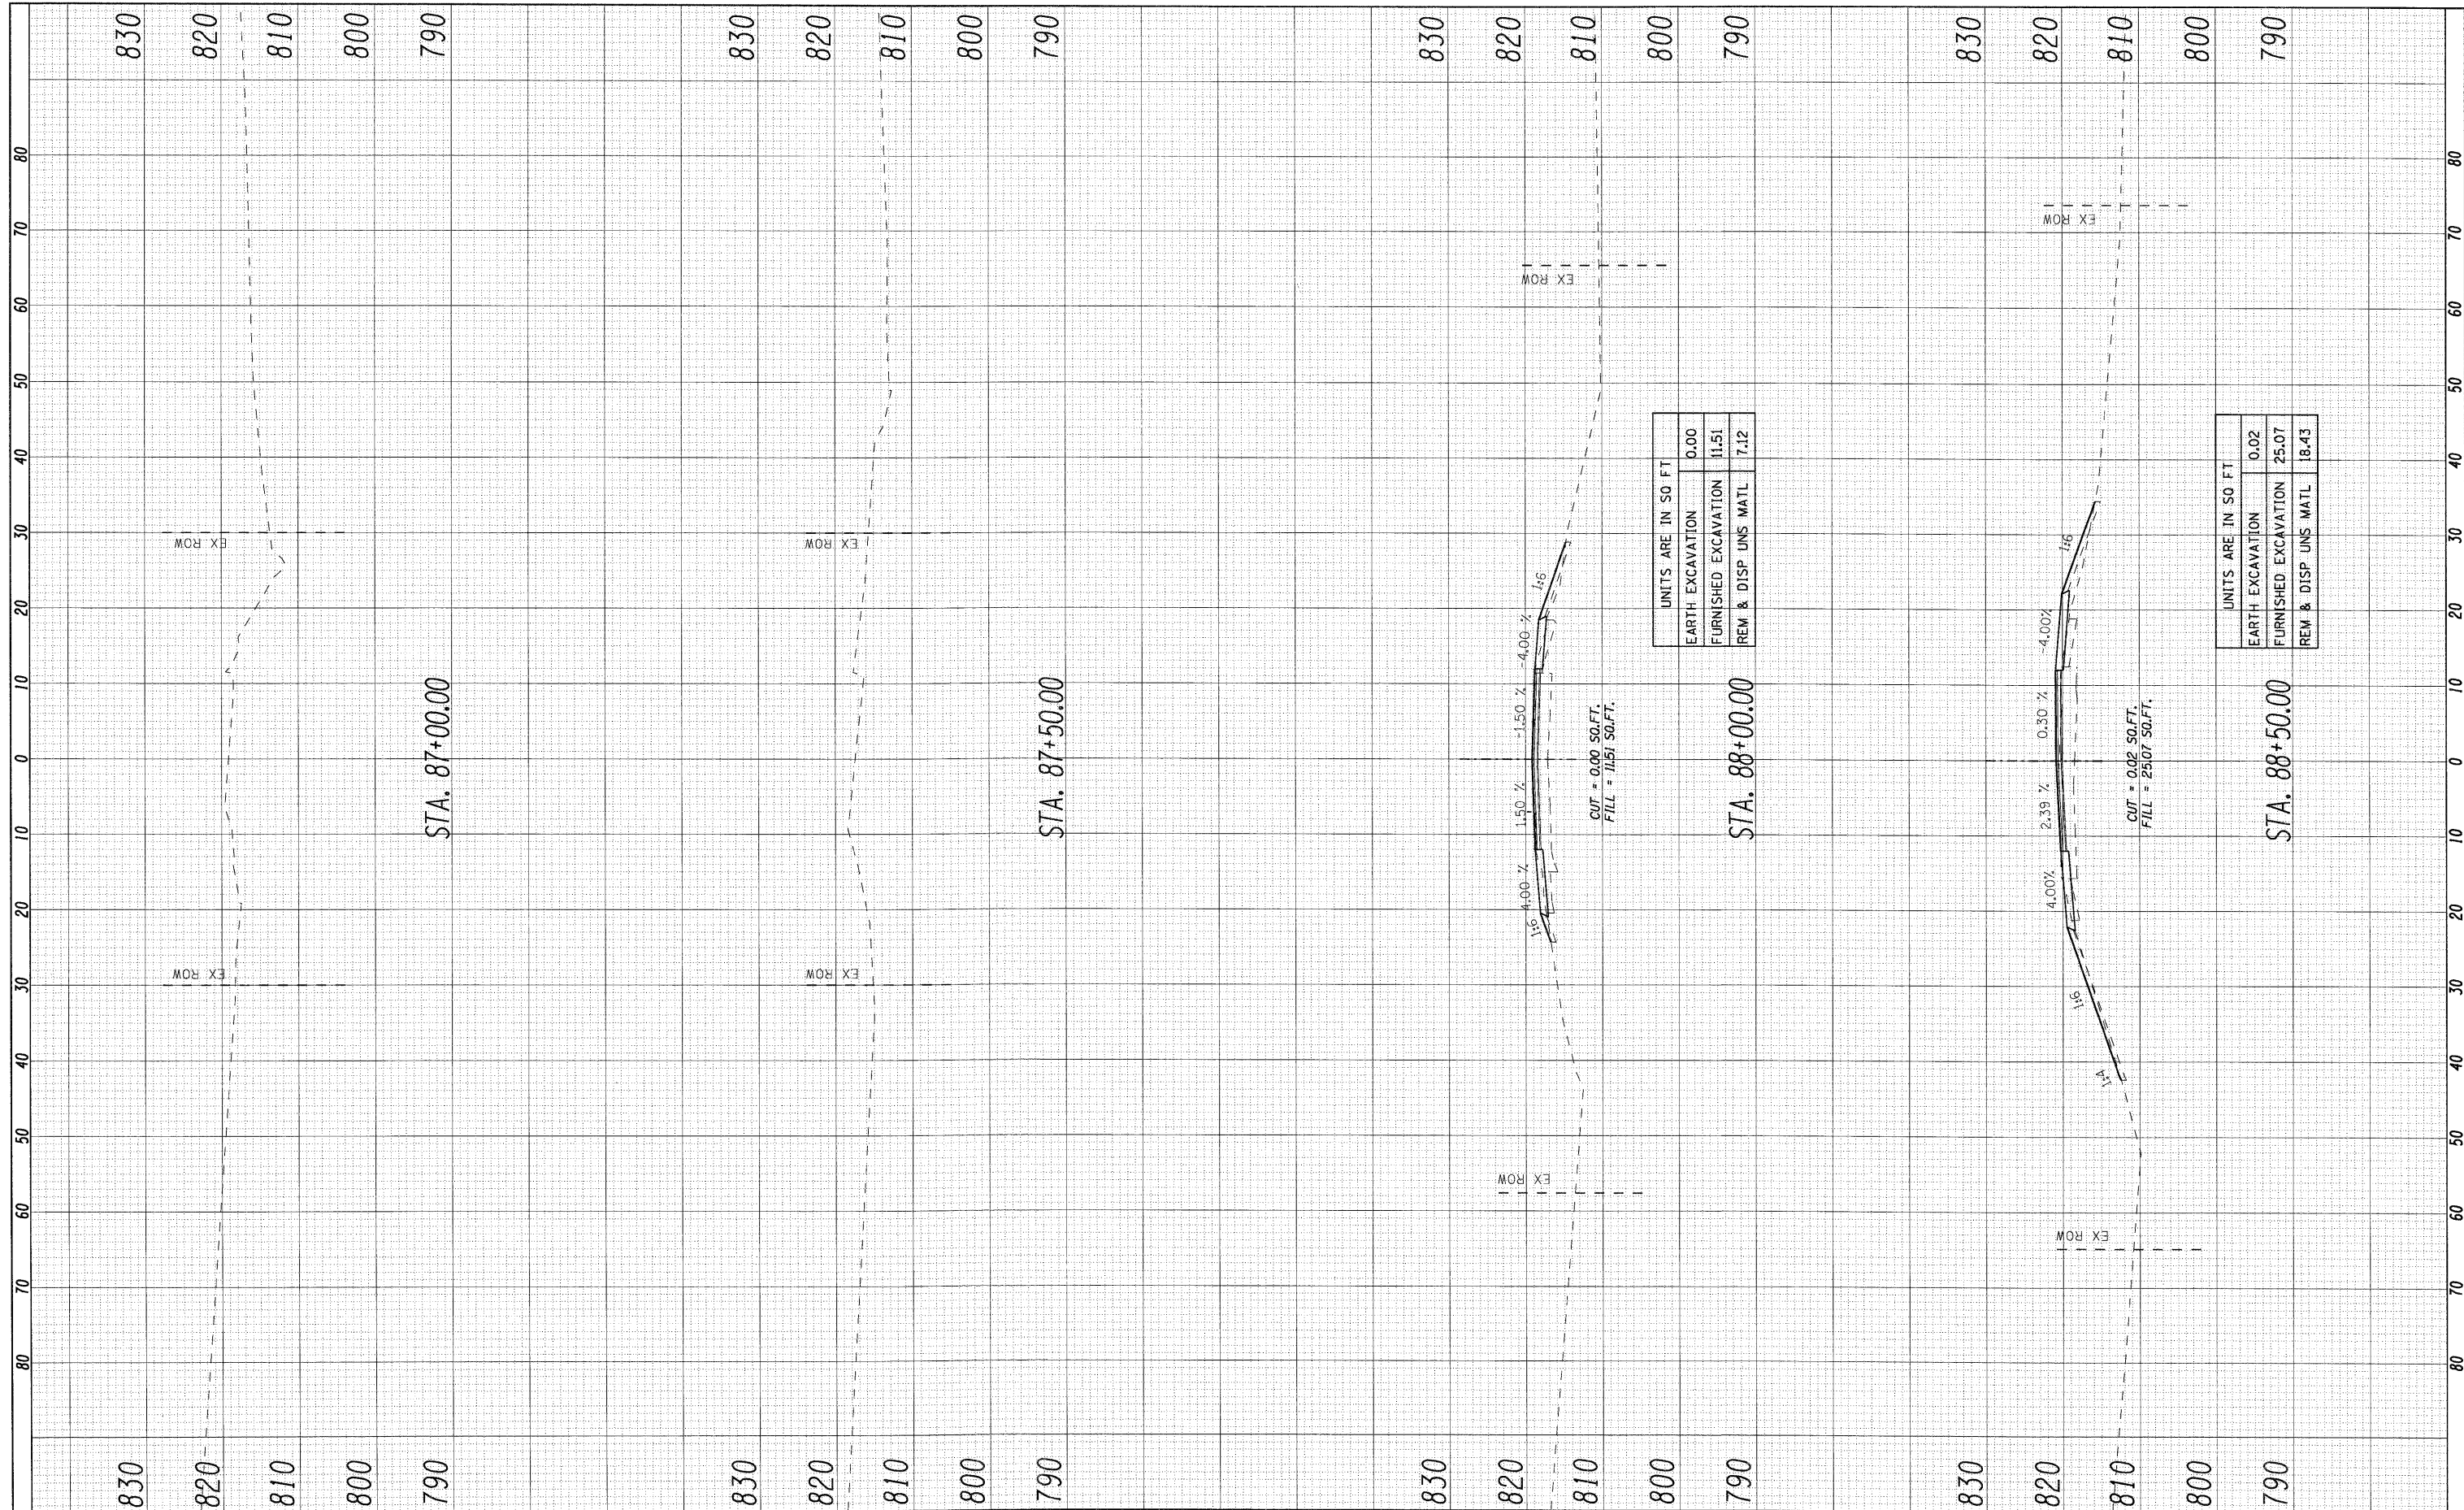

UNITS ARE IN SQ FT	
EARTH EXCAVATION	0.00
FURNISHED EXCAVATION	11.51
REM & DISP UNS MATL	7.12

UNITS ARE IN SQ FT	
EARTH EXCAVATION	0.02
FURNISHED EXCAVATION	25.07
REM & DISP UNS MATL	18.43

LOCO, INC.
CONSULTING ENGINEERS
1560 WALL ST, SUITE 222
NAPERVILLE, ILLINOIS 60563 PH: 630/577-9100

DESIGNED - ST	REVISED -
DRAWN - ST	REVISED -
CHECKED - MJY, SLV	REVISED -
DATE - 12/30/2010	REVISED -

**STATE OF ILLINOIS
DEPARTMENT OF TRANSPORTATION**

**CROSS SECTIONS
IL ROUTE 23 OVER COON CREEK**
SCALE: 1" = 20' SHEET NO. 2 OF 12 SHEETS STA. 87+00 TO STA. 88+50

F.A.P. RTE.	SECTION	COUNTY	TOTAL SHEETS	SHEET NO.
324	24B-1	McHENRY	76	56
D-91-116-09		CONTRACT NO. 60F64		
ILLINOIS FED. AID PROJECT				