


FINAL SURVEY SURVEYED PLOTTED DATE
 NOTE BOOK TEMPLATE AREAS CHECKED
 NO. AREAS CHECKED

ORIGINAL SURVEY SURVEYED PLOTTED DATE
 NOTE BOOK TEMPLATE AREAS CHECKED
 NO. AREAS CHECKED

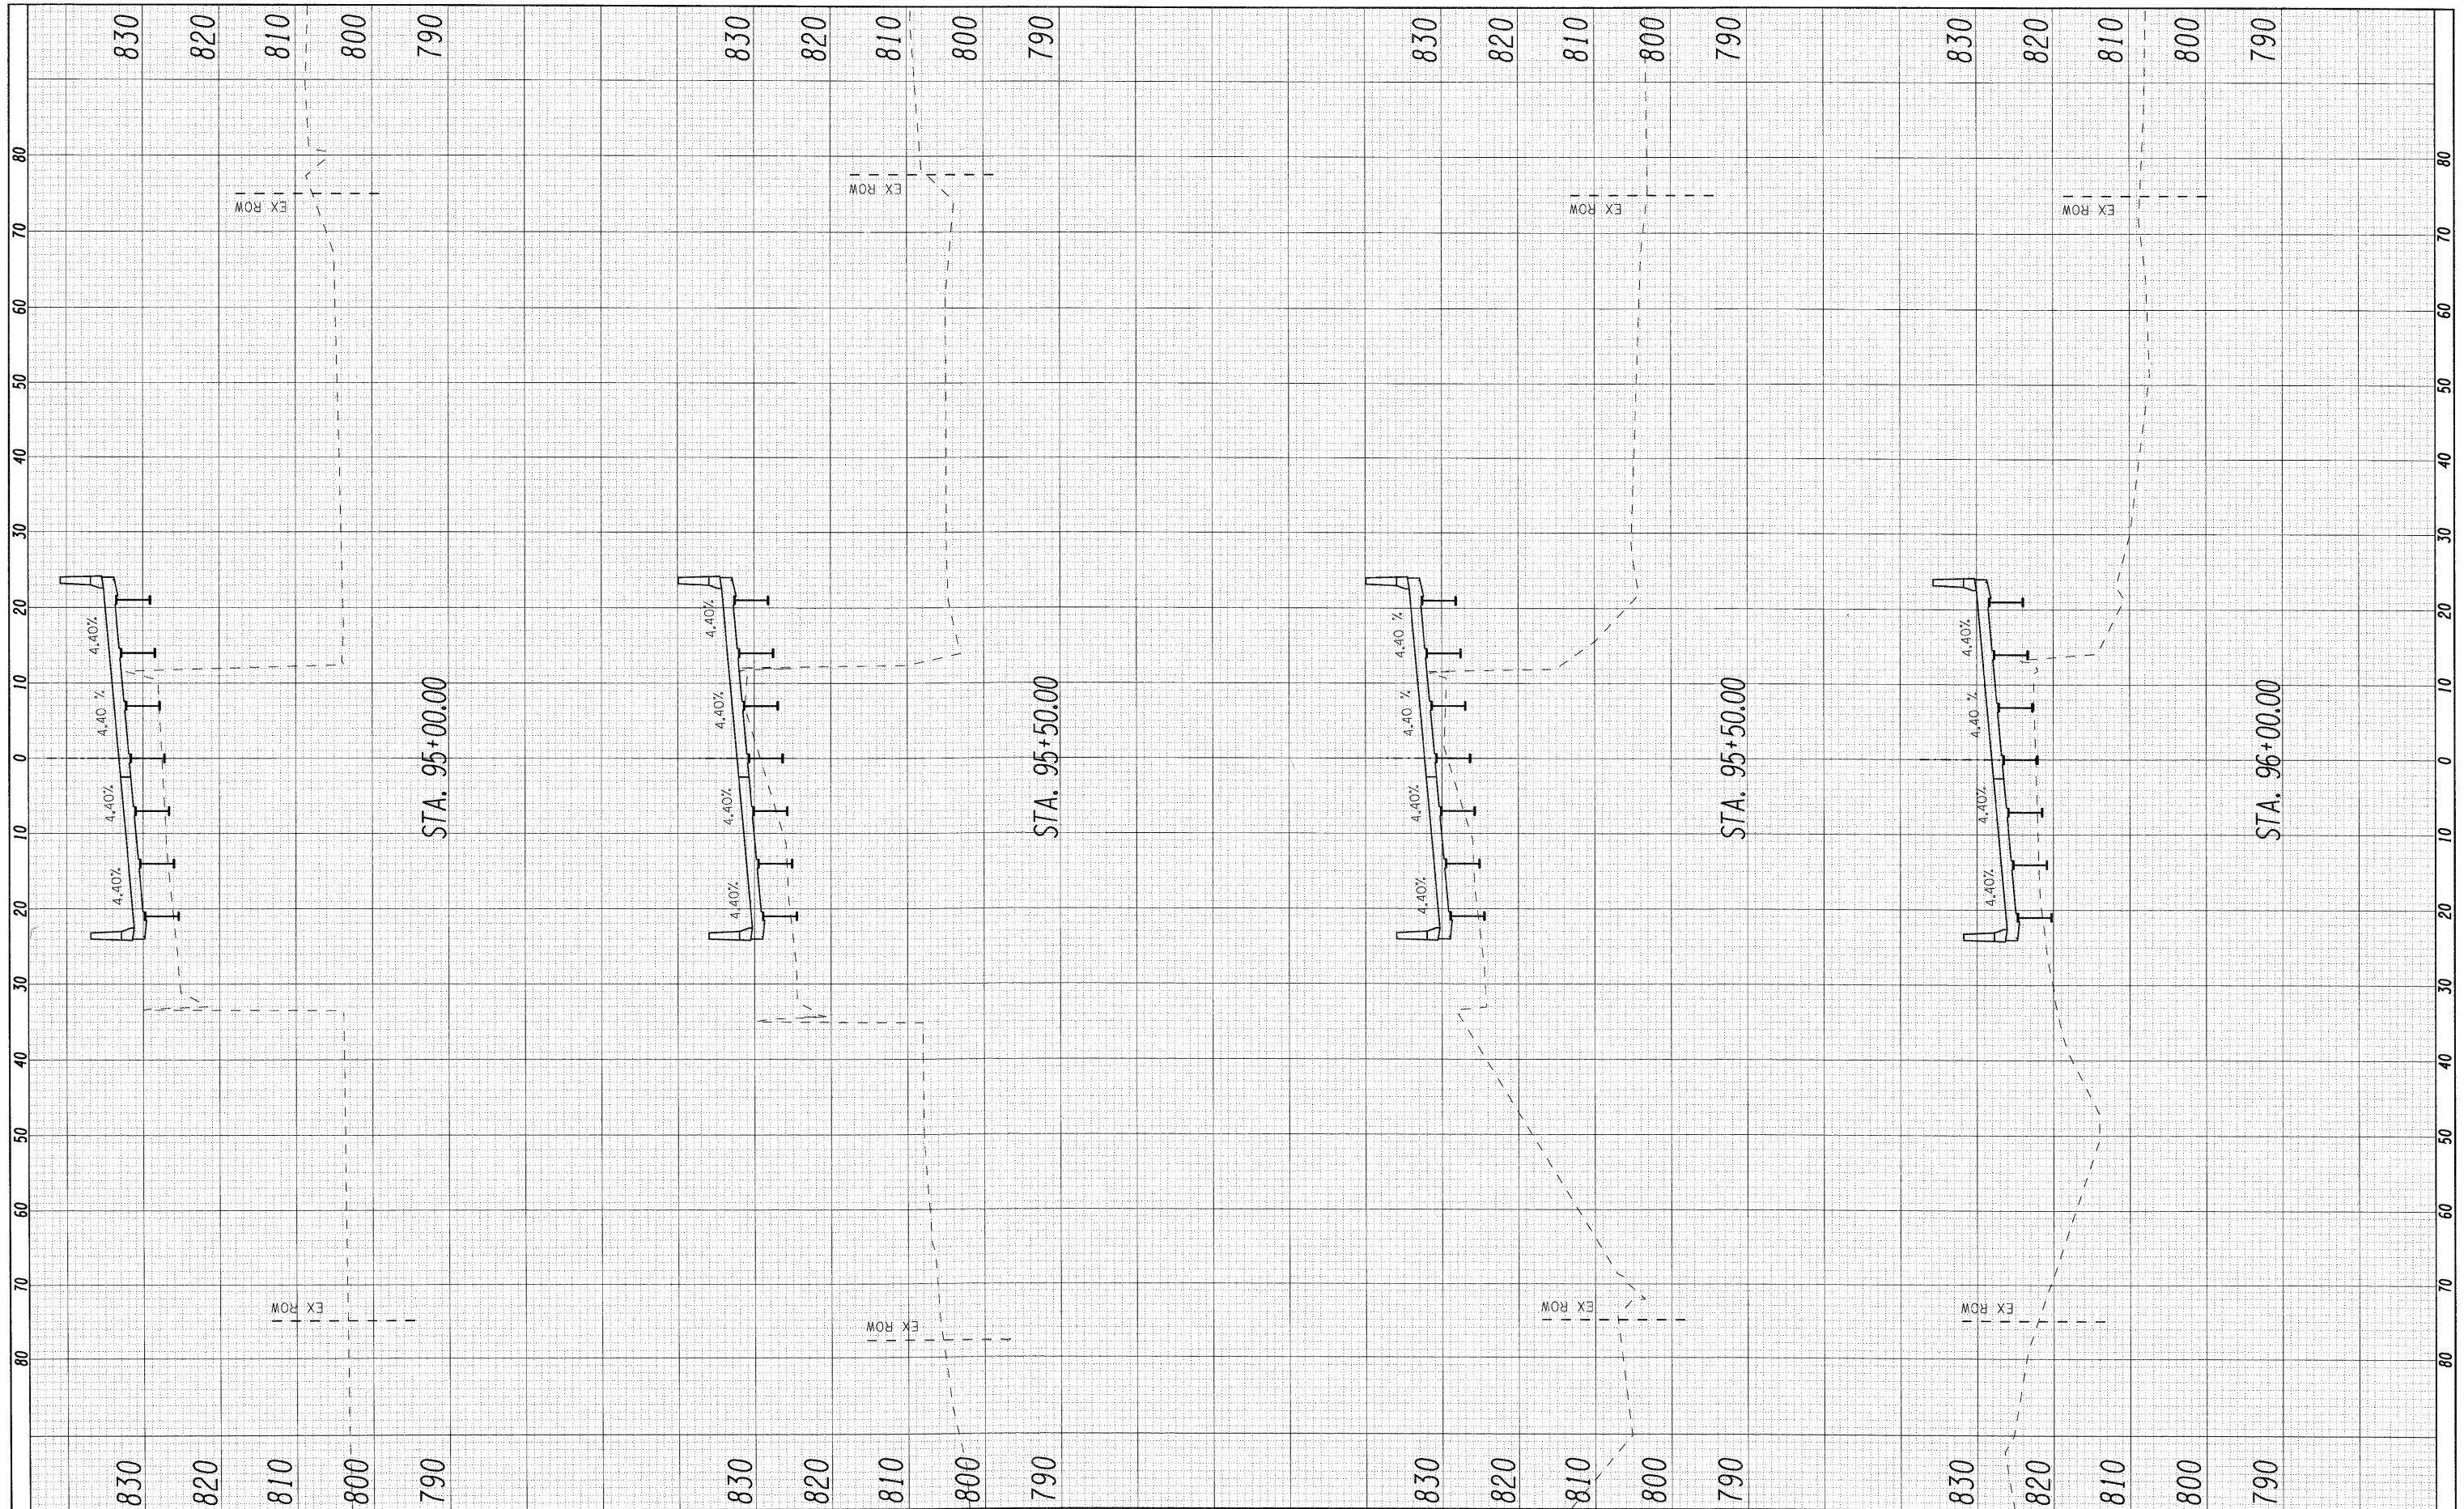

LONGO INC.
 CONSULTING ENGINEERS
 1560 WALL ST, SUITE 222
 NAPERVILLE, ILLINOIS 60563 Ph: (630) 577-9100

DESIGNED - ST
 DRAWN - ST
 CHECKED - MJY, SLV
 DATE - 12/30/2010

REVISED -
 REVISED -
 REVISED -
 REVISED -

**STATE OF ILLINOIS
 DEPARTMENT OF TRANSPORTATION**

**CROSS SECTIONS
 IL ROUTE 23 OVER COON CREEK**
 SCALE: 1" = 20' SHEET NO. 6 OF 12 SHEETS STA. 95+00 TO STA. 96+00

F.A.P. RTE. 324	SECTION 24B-1	COUNTY McHENRY	TOTAL SHEETS 76	SHEET NO. 60
D-91-116-09			CONTRACT NO. 60F64	
ILLINOIS FED. AID PROJECT				