


FINAL SURVEY SURVEYED PLOTTED DATE
 NO. NOTE BOOK TEMPLATE AREAS CHECKED

ORIGINAL SURVEY SURVEYED PLOTTED DATE
 NO. NOTE BOOK TEMPLATE AREAS CHECKED

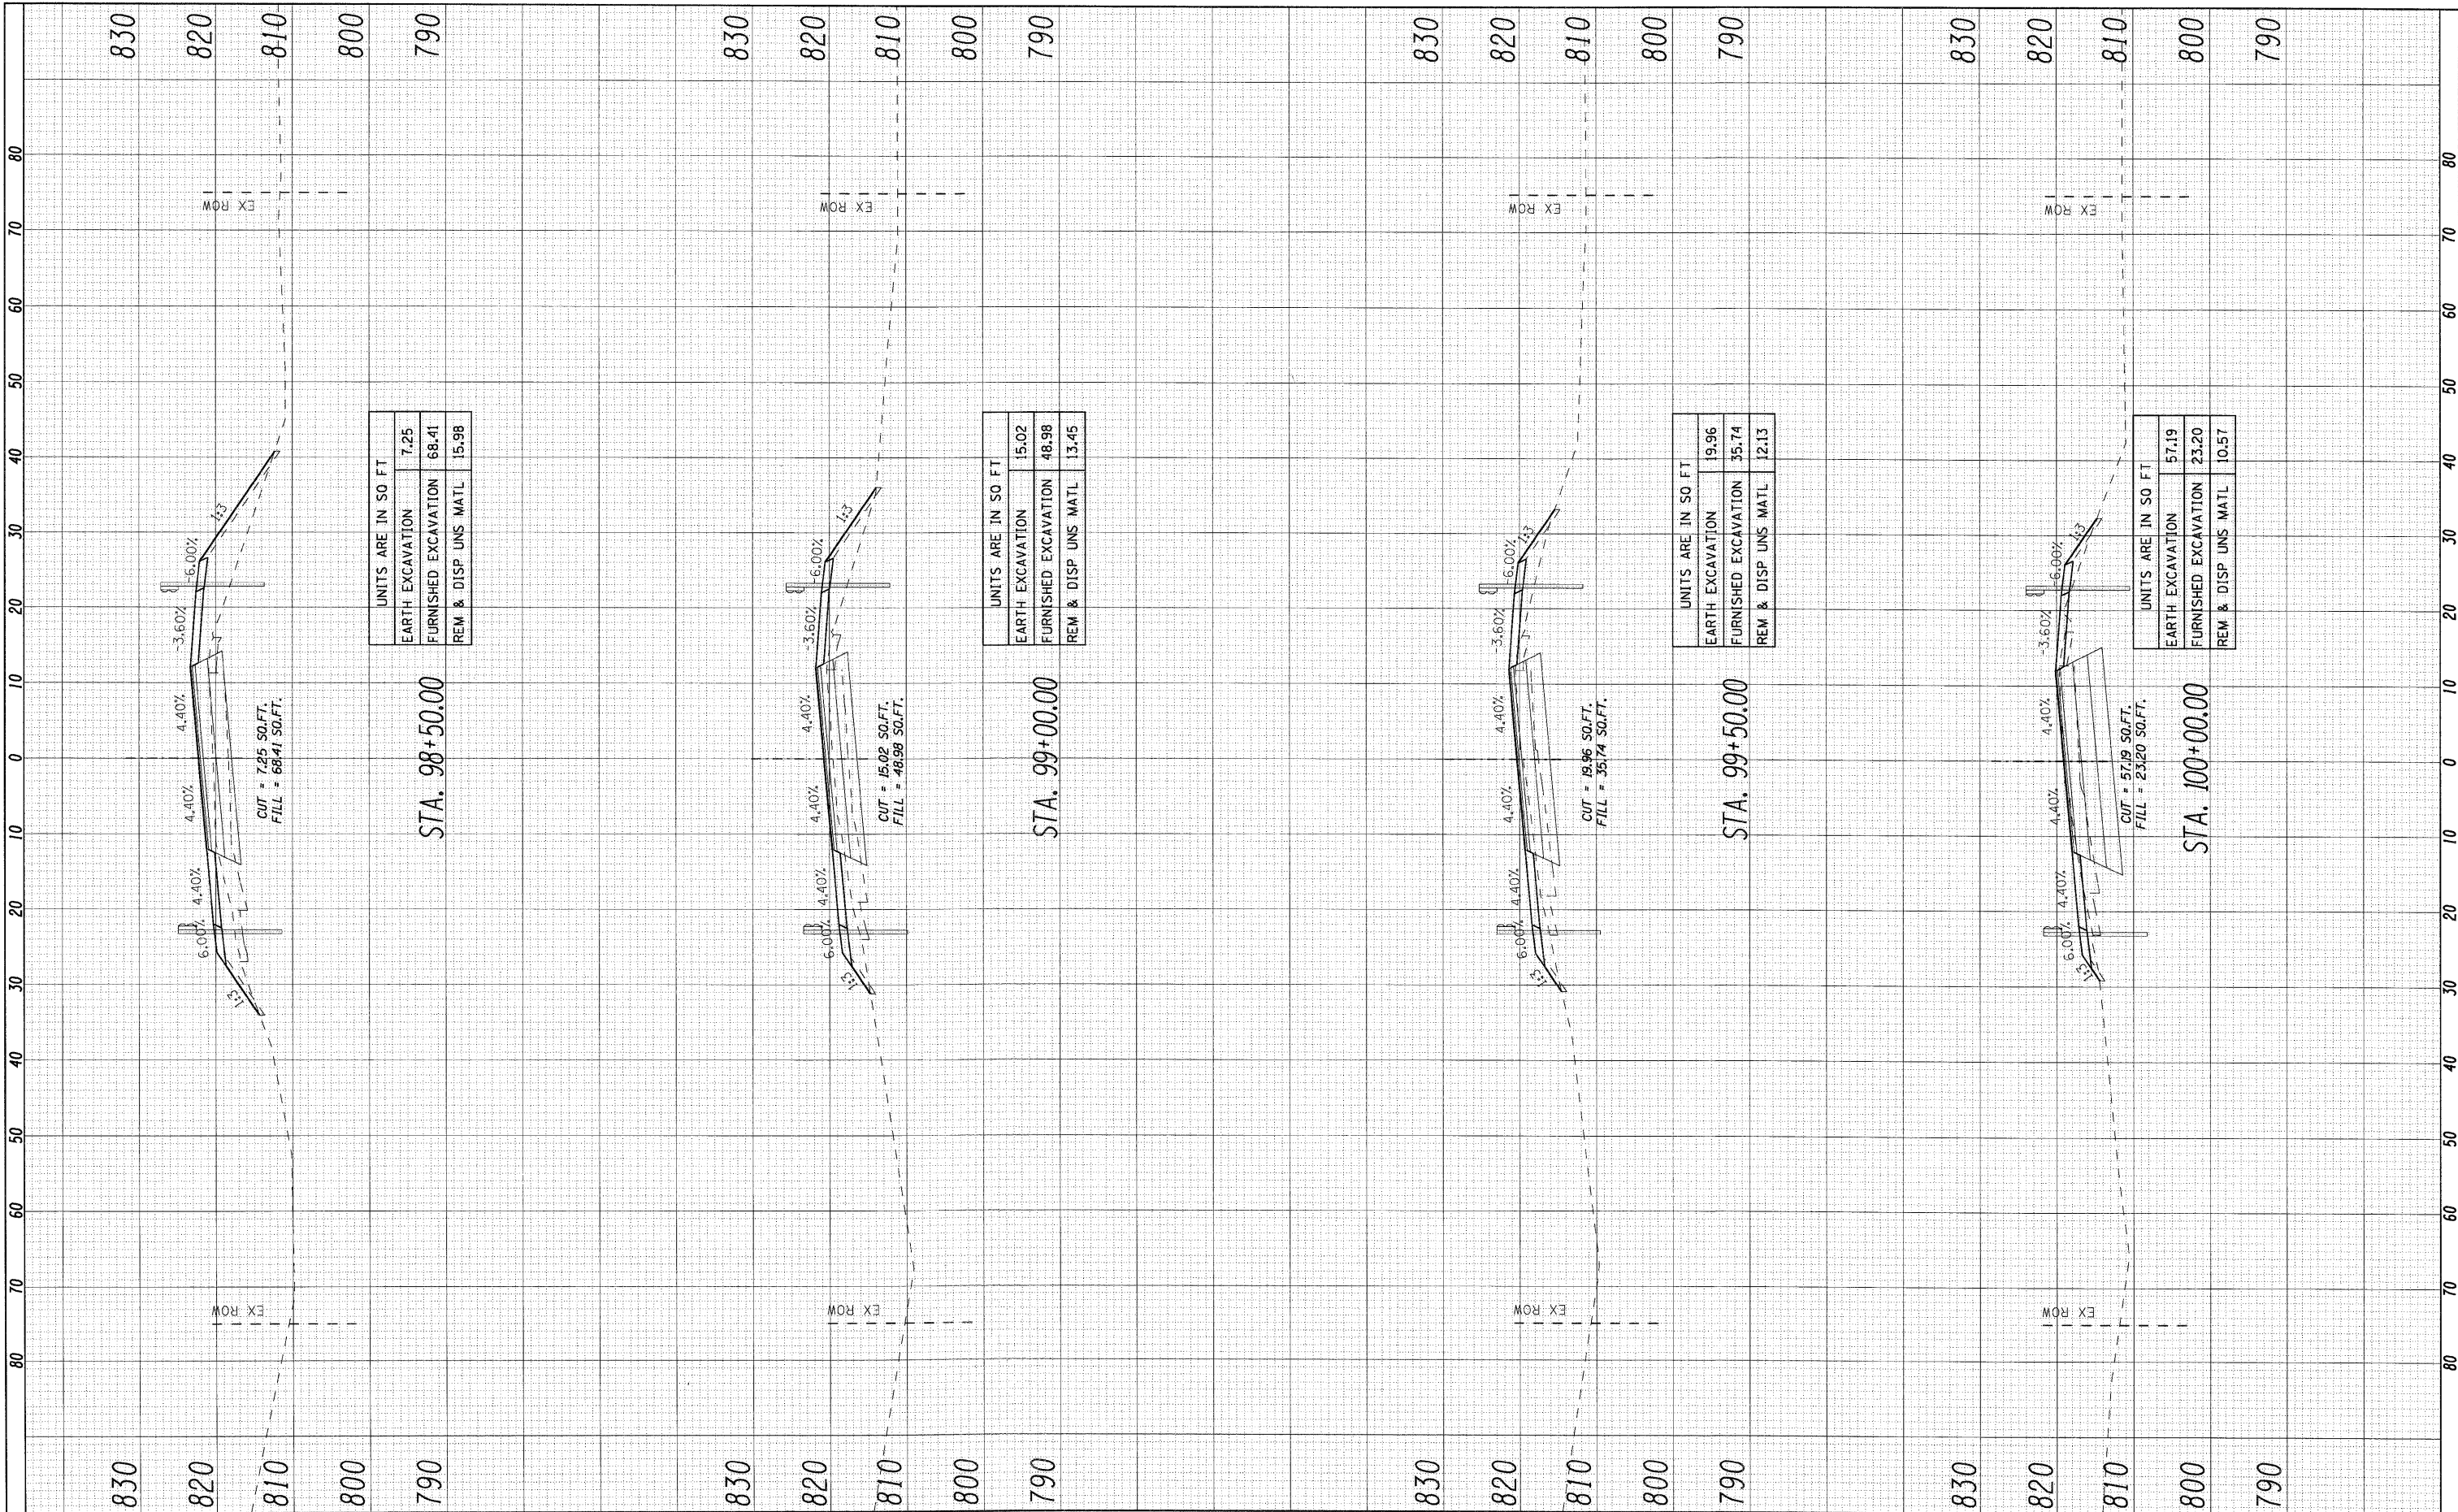

UNITS ARE IN SQ. FT.

EARTH EXCAVATION	7.25
FURNISHED EXCAVATION	68.41
REM. & DISP. UNS. MATL.	15.98

STA. 98+50.00

UNITS ARE IN SQ. FT.

EARTH EXCAVATION	15.02
FURNISHED EXCAVATION	48.98
REM. & DISP. UNS. MATL.	13.45

STA. 99+00.00

UNITS ARE IN SQ. FT.

EARTH EXCAVATION	19.96
FURNISHED EXCAVATION	35.74
REM. & DISP. UNS. MATL.	12.13

STA. 99+50.00

UNITS ARE IN SQ. FT.

EARTH EXCAVATION	57.19
FURNISHED EXCAVATION	23.20
REM. & DISP. UNS. MATL.	10.57

STA. 100+00.00

LONGO INC.
 CONSULTING ENGINEERS
 1560 WALL ST., SUITE 222
 NAPERVILLE, ILLINOIS 60563 PH: 630/301-577-9100

DESIGNED - ST
 DRAWN - ST
 CHECKED - MJY, SLV
 DATE - 12/30/2010

REVISED -
 REVISED -
 REVISED -
 REVISED -

STATE OF ILLINOIS
 DEPARTMENT OF TRANSPORTATION

CROSS SECTIONS
 IL ROUTE 23 OVER COON CREEK
 SCALE: 1" = 20'
 SHEET NO. 8 OF 12 SHEETS
 STA. 98+50 TO STA. 100+00

F.A.P. RTE.	SECTION	COUNTY	TOTAL SHEETS	SHEET NO.
324	24B-1	McHENRY	76	62
D-91-116-09			CONTRACT NO. 60F64	
ILLINOIS FED. AID PROJECT				