


FINAL SURVEY NO.	SURVEY CHECKED	DATE
NOTE BOOK NO.	PLOTTED	
	TEMPLATE AREAS CHECKED	

ORIGINAL SURVEY NO.	SURVEY CHECKED	DATE
NOTE BOOK NO.	PLOTTED	
	TEMPLATE AREAS CHECKED	

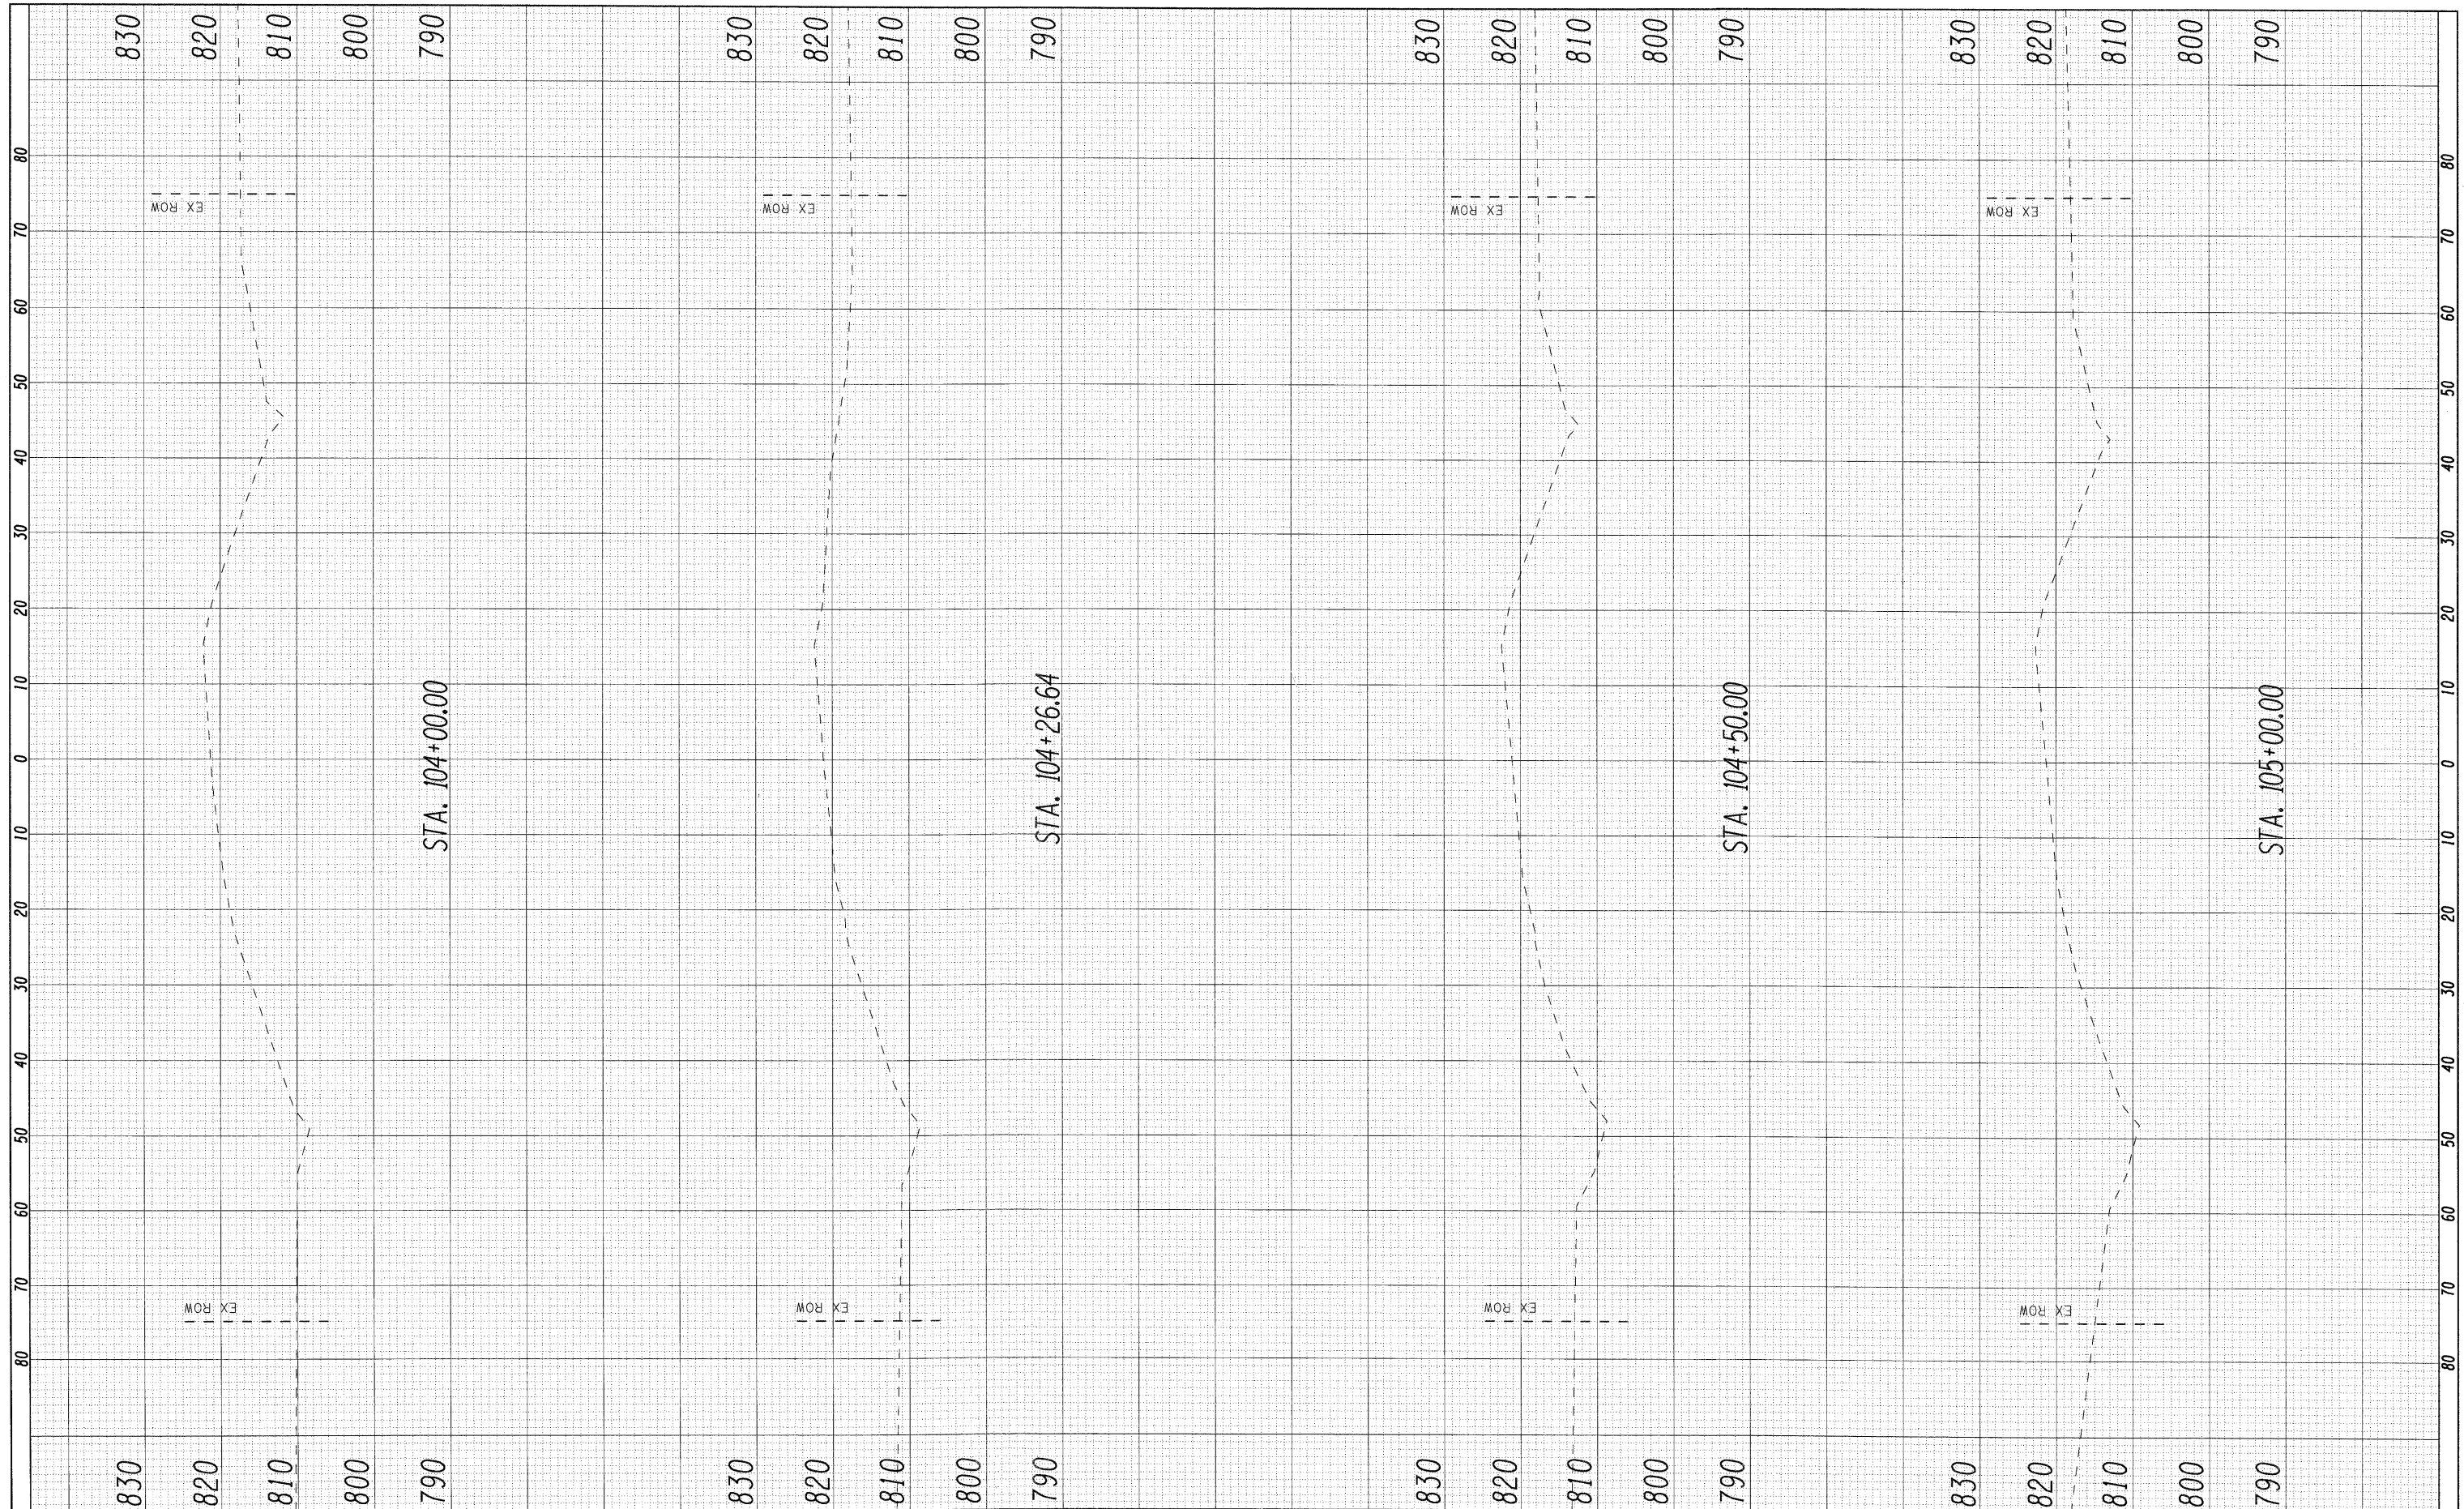

LONGO, INC.
CONSULTING ENGINEERS
1560 WALL ST., SUITE 222
NAPERVILLE, ILLINOIS 60563 Ph: (630) 577-9100

DESIGNED - ST	REVISED -
DRAWN - ST	REVISED -
CHECKED - MJY, SLV	REVISED -
DATE - 12/30/2010	REVISED -

**STATE OF ILLINOIS
DEPARTMENT OF TRANSPORTATION**

**CROSS SECTIONS
IL ROUTE 23 OVER COON CREEK**

SCALE: 1" = 20' SHEET NO. 11 OF 12 SHEETS STA. 104+00 TO STA. 105+00

F.A.P. RTE.	SECTION	COUNTY	TOTAL SHEETS	SHEET NO.
324	24B-1	McHENRY	76	65
D-91-116-09		CONTRACT NO. 60F64		
ILLINOIS FED. AID PROJECT				