


ALL EXISTING SIGNAL HEADS TO BE REPLACED WITH LED SIGNAL HEADS

- "E" [Symbol] EXISTING CONTROLLER TO BE REMOVED
- "E" [Symbol] EXISTING SERVICE INSTALLATION TO BE REMOVED
- "E" [Symbol] EXISTING SIGNAL HEAD TO BE REMOVED
- "E" [Symbol] EXISTING SIGNAL HEAD WITH BACKPLATE TO BE REMOVED
- "E" [Symbol] EXISTING PEDESTRIAN SIGNAL HEAD TO BE REMOVED
- "E" [Symbol] EXISTING SIGNAL POST TO BE REMOVED
- "E" [Symbol] EXISTING STEEL MAST ARM POLE AND FOUNDATION TO BE REMOVED
- "E" [Symbol] EXISTING ALUMINUM MAST ARM POLE AND FOUNDATION TO BE REMOVED
- "E" [Symbol] EXISTING HANDHOLE TO BE REMOVED
- "E" [Symbol] EXISTING HEAVY DUTY HANDHOLE TO BE REMOVED
- "E" [Symbol] EXISTING PEDESTRIAN PUSHBUTTON TO BE REMOVED
- "E" [Symbol] EXISTING EMERGENCY VEHICLE SYSTEM DETECTOR TO BE REMOVED
- "E" [Symbol] EXISTING CONFIRMATION BEACON TO BE REMOVED

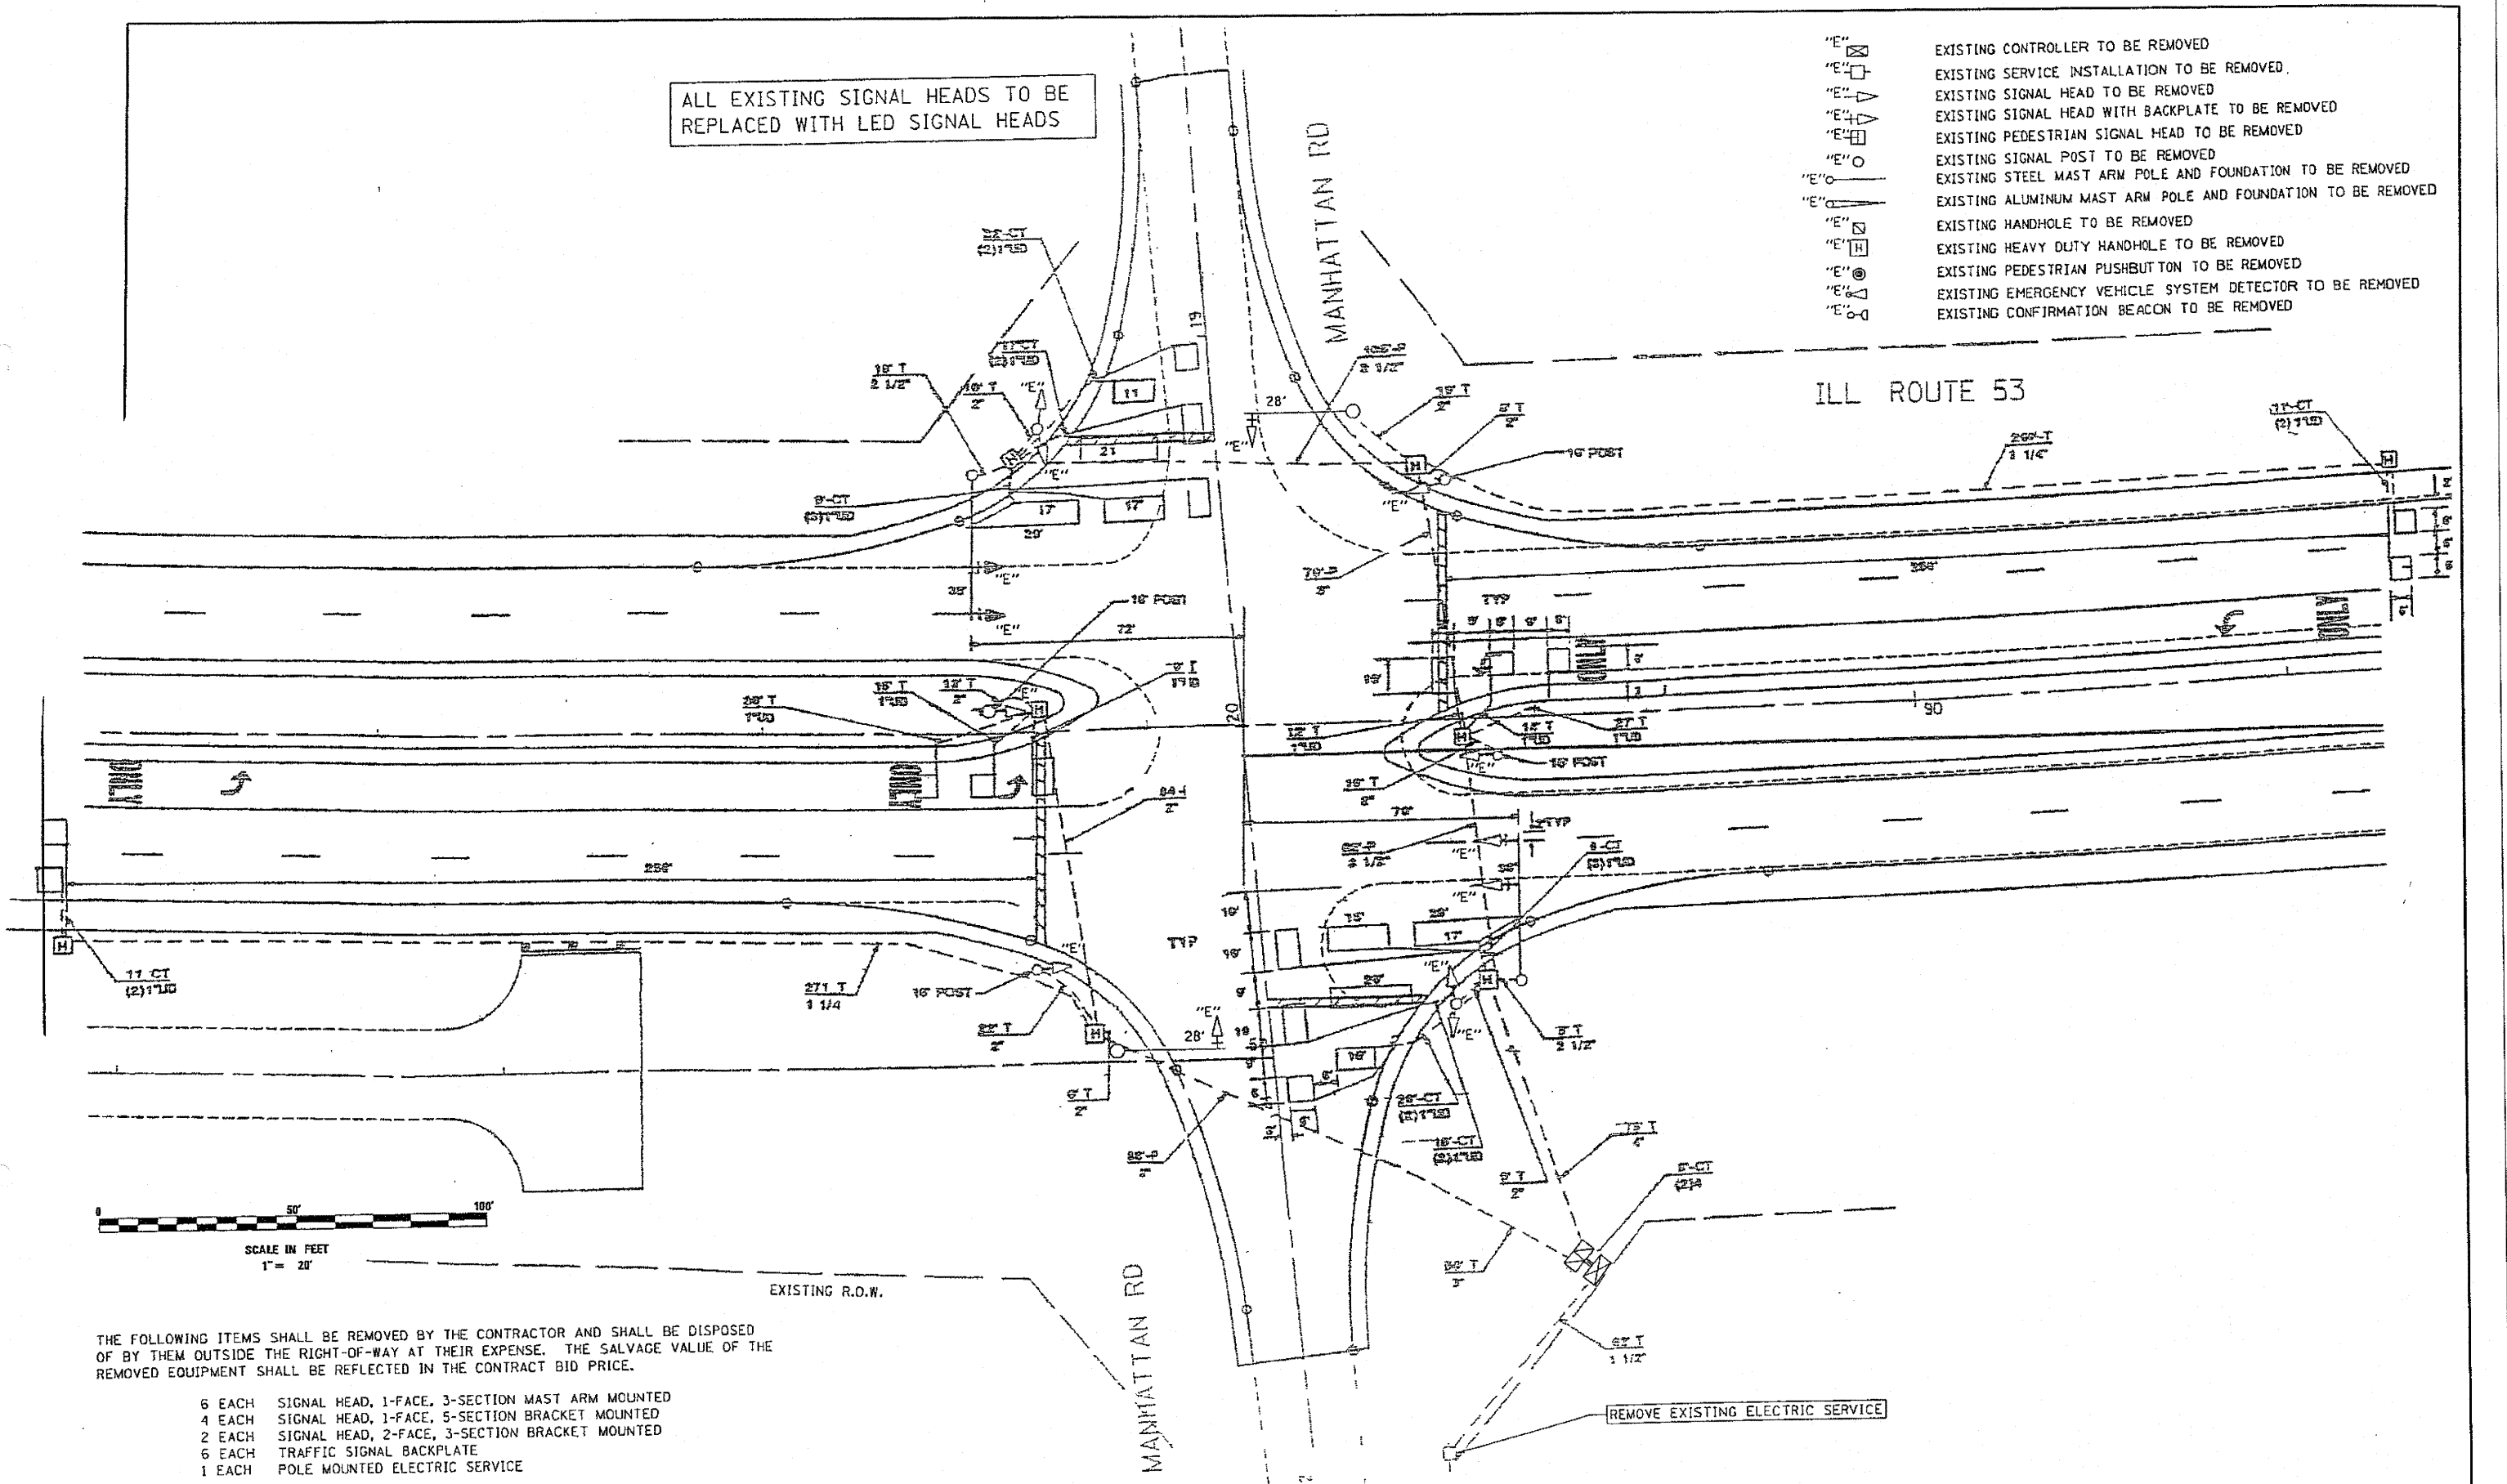

THE FOLLOWING ITEMS SHALL BE REMOVED BY THE CONTRACTOR AND SHALL BE DISPOSED OF BY THEM OUTSIDE THE RIGHT-OF-WAY AT THEIR EXPENSE. THE SALVAGE VALUE OF THE REMOVED EQUIPMENT SHALL BE REFLECTED IN THE CONTRACT BID PRICE.

- 6 EACH SIGNAL HEAD, 1-FACE, 3-SECTION MAST ARM MOUNTED
- 4 EACH SIGNAL HEAD, 1-FACE, 5-SECTION BRACKET MOUNTED
- 2 EACH SIGNAL HEAD, 2-FACE, 3-SECTION BRACKET MOUNTED
- 6 EACH TRAFFIC SIGNAL BACKPLATE
- 1 EACH POLE MOUNTED ELECTRIC SERVICE

REMOVE EXISTING ELECTRIC SERVICE

FILE NAME =	USER NAME = qureshiga	DESIGNED -	REVISED -
c:\pwwork\pwwork\qureshiga\2010\133\012	689-shr-plandgn	DRAWN -	REVISED -
	PLOT SCALE = 1/2" = 1' IN.	CHECKED -	REVISED -
	PLOT DATE = 10/27/2010	DATE -	REVISED -

STATE OF ILLINOIS
DEPARTMENT OF TRANSPORTATION

TRAFFIC SIGNAL REMOVAL PLAN
IL 53 AT MANHATTAN RD

SCALE: NTS SHEET NO. 1 OF 3 SHEETS STA. TO STA.

F.A.P. RTE.	SECTION	COUNTY	TOTAL SHEETS	SHEET NO.
•	2010-133-I	WILL	54	38
•	R46/357		CONTRACT NO. 60F75	
ILLINOIS FED. AID PROJECT				