


I-55



FRONTAGE ROAD

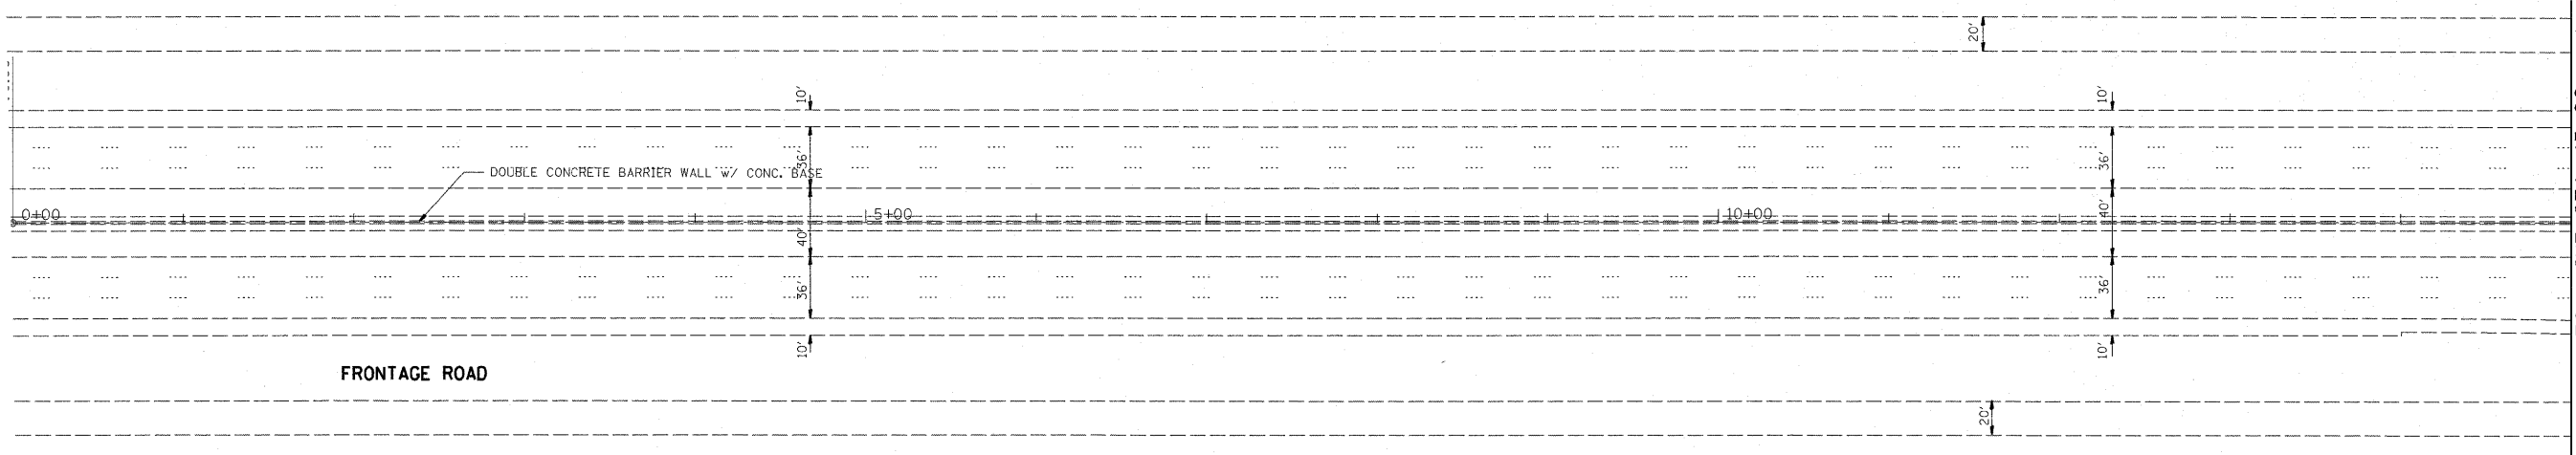

FRONTAGE ROAD

MATCH LINE STA. 15+00

FILE NAME =	USER NAME = qureshya	DESIGNED -	REVISED -
ct:\pwork\psidot\qureshya\d0187440\DI11310-sht-plan.dgn		DRAWN -	REVISED -
	PLOT SCALE = 52.9486' / IN.	CHECKED -	REVISED -
	PLOT DATE = 1/3/2011	DATE -	REVISED -

STATE OF ILLINOIS
DEPARTMENT OF TRANSPORTATION

SCALE:	SHEET NO.	OF	SHEETS	STA.	TO STA.

F.A.I. RTE. 55	SECTION •	COUNTY COOK	TOTAL SHEETS 197	SHEET NO. 11
ILLINOIS FED. AID PROJECT				
CONTRACT NO. 60164				

* (0102-621, ETC, 0507-635K) RS-3