

Existing Structure: S.N. 016-0006 built in 1964 as E.B. F.A.I Route 55 under section 0404-674 HB. In 1998, the bridge was widened and the deck was removed and replaced. Structure consists of a three span steel plate girder bridge with 257'-10¹/₈" back-to-back abutments, 68'-5⁵/₈" out-to-out deck width. The substructure consists of multi column piers and pile bent abutments. The widened portions of the piers utilize drilled shafts.

GENERAL NOTES

Plan dimensions and details relative to existing plans are subject to nominal construction variations. The Contractor shall field verify existing dimensions and details affecting new construction and make necessary approved adjustments prior to construction or ordering of materials. Such variations shall not be cause for additional compensation for a change in scope of the work, however, the Contractor will be paid for the quantity actually furnished at the unit price bid for the work.

Existing pavement markings shall be temporarily covered prior to application of the Concrete Sealer, to prevent the material from being applied to the markings. The temporary covering shall be removed after application of the Concrete Sealer and prior to opening to traffic. Cost is included with "Concrete Sealer".


See special provisions for lane closure requirements. Roadway shall only be opened to traffic after sealant has completely cured.

SCOPE OF WORK



Apply Concrete Sealer to top of deck surface and top and inside vertical face of parapets.

TOTAL BILL OF MATERIAL


Item	Unit	Total
Concrete Sealer	Sq. Ft.	18637

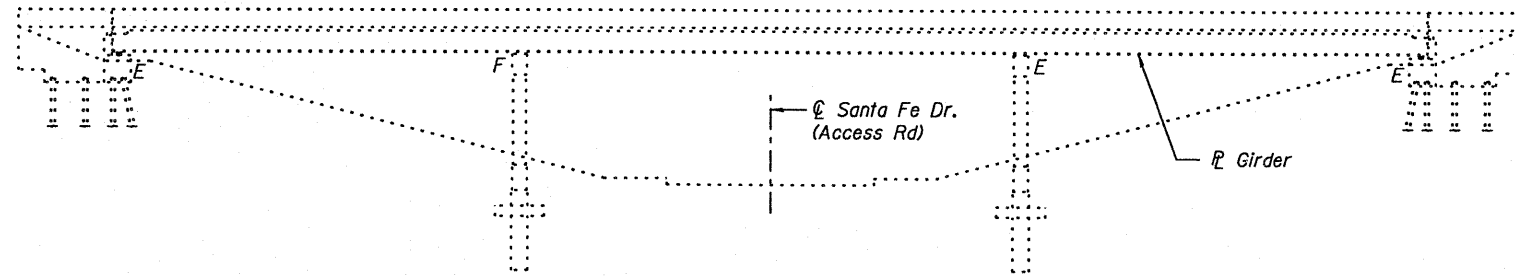


ELEVATION

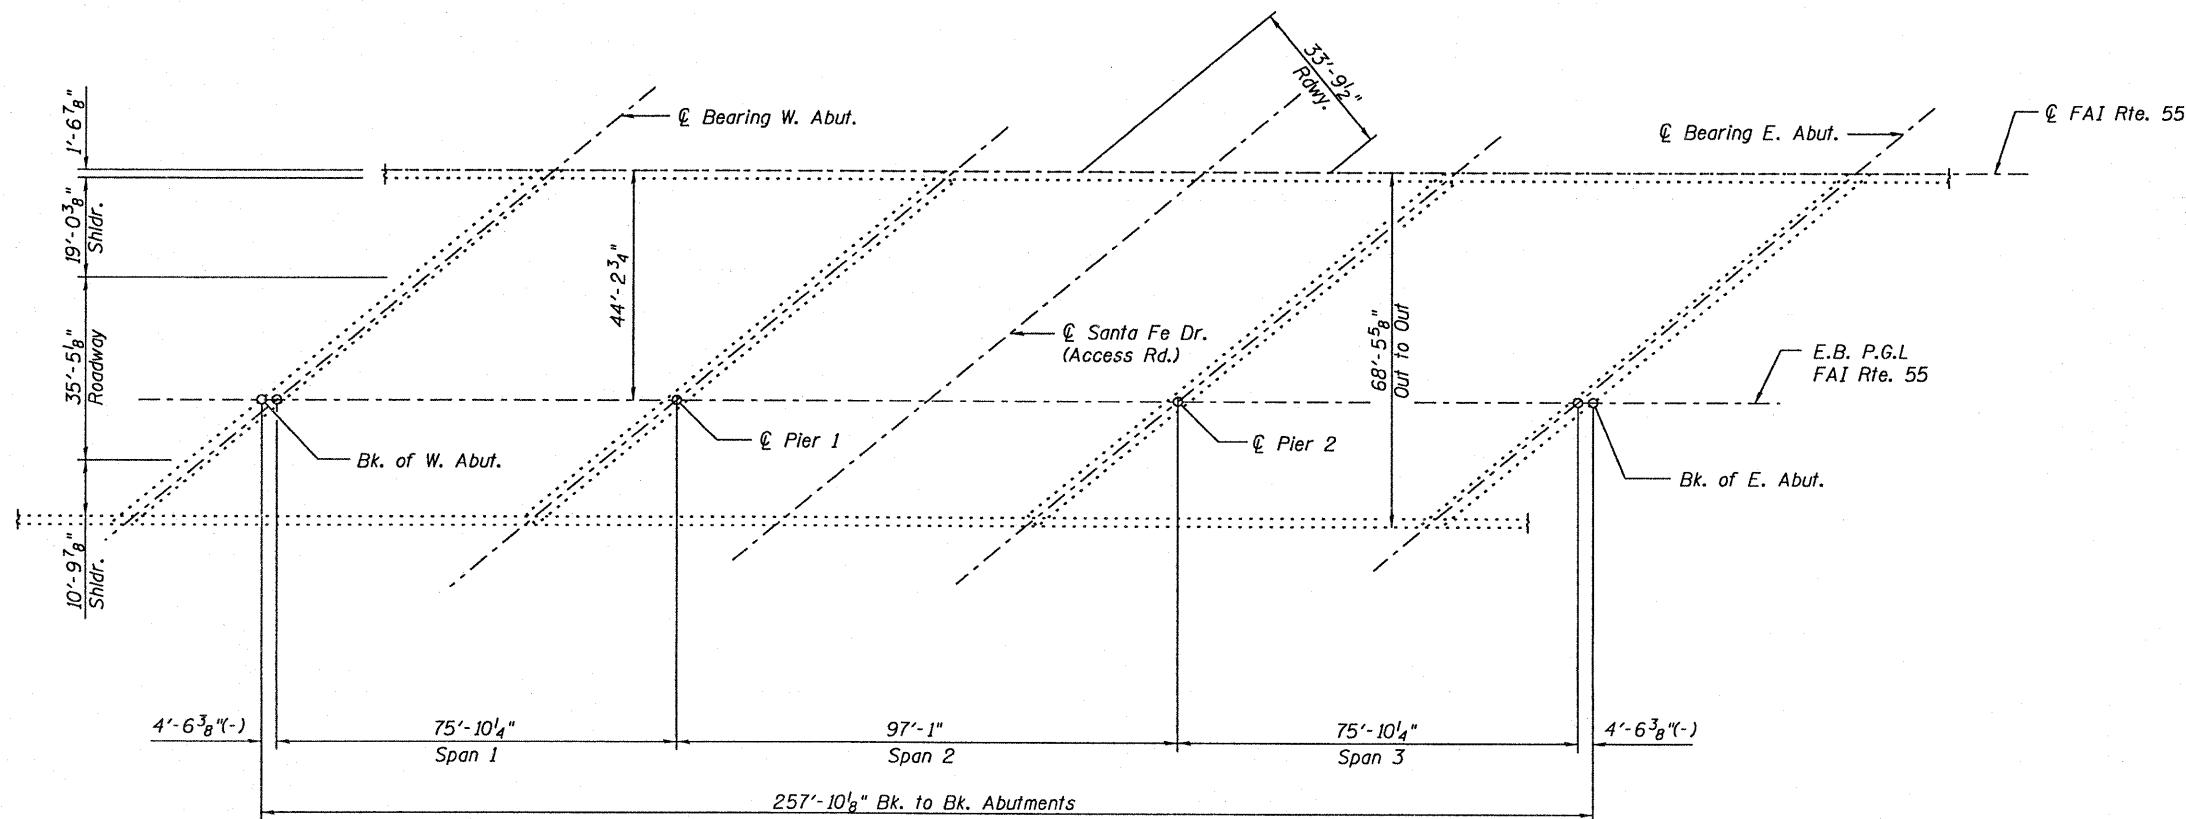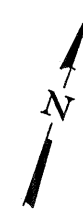

PLAN

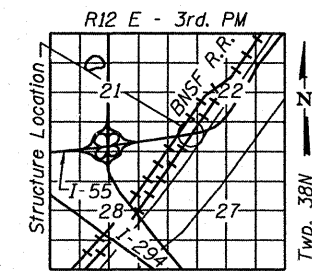

LOCATION SKETCH

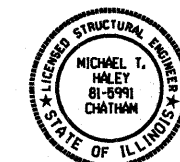

Michael T. Haley 12-6-10
 Michael T. Haley Date
 Licensed Structural Engineer
 State of Illinois No. 81-5991
 Expires 11/30/2012

GENERAL PLAN AND ELEVATION
E.B I-55 OVER BNSF RAILWAY ACCESS ROADWAY
FAI RTE 55
SECTION (0102-631,ETC,0507-635K)RS-3
COOK COUNTY
STRUCTURE NO. 016-0006

LE LIN ENGINEERING, LTD.
 Consulting Engineers
 Chatham, Illinois

USER NAME =	DESIGNED - TBP	REVISED -
PLOT SCALE =	CHECKED - KHH	REVISED -
PLOT DATE =	DRAWN - ESH	REVISED -
	CHECKED - KHH	REVISED -

STATE OF ILLINOIS
DEPARTMENT OF TRANSPORTATION

GENERAL PLAN & ELEVATION
STRUCTURE NO. 016-0006

SHEET NO. 1 OF 1 SHEET

F.A.I. RTE.	SECTION	COUNTY	TOTAL SHEETS	SHEET NO.
55	(0102-631,ETC,0507-635K)RS-3	COOK	55	55
CONTRACT NO. 60164			ILLINOIS FED. AID PROJECT	