
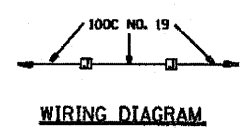


SECTION	COUNTY	DATE	SCALE
25	Coah	1997	76
STA.		TO STA.	
1162+50		1172+00	

SYMBOL	LEGEND
□	INDUCTION LOOP
○	ROUND INDUCTION LOOP
⊗	TSC CABINET
○	TELEPHONE SERVICE
□	SERVICE INSTALLATION
□	JUNCTION BOX
■	HEAVY DUTY HAND HOLE
---	POLYETHYLENE DUCT
---	GALVANIZED STEEL CONDUIT
(E)	EXISTING
(P)	PROPOSED
(I)	INSTALL
▶	FLASHER

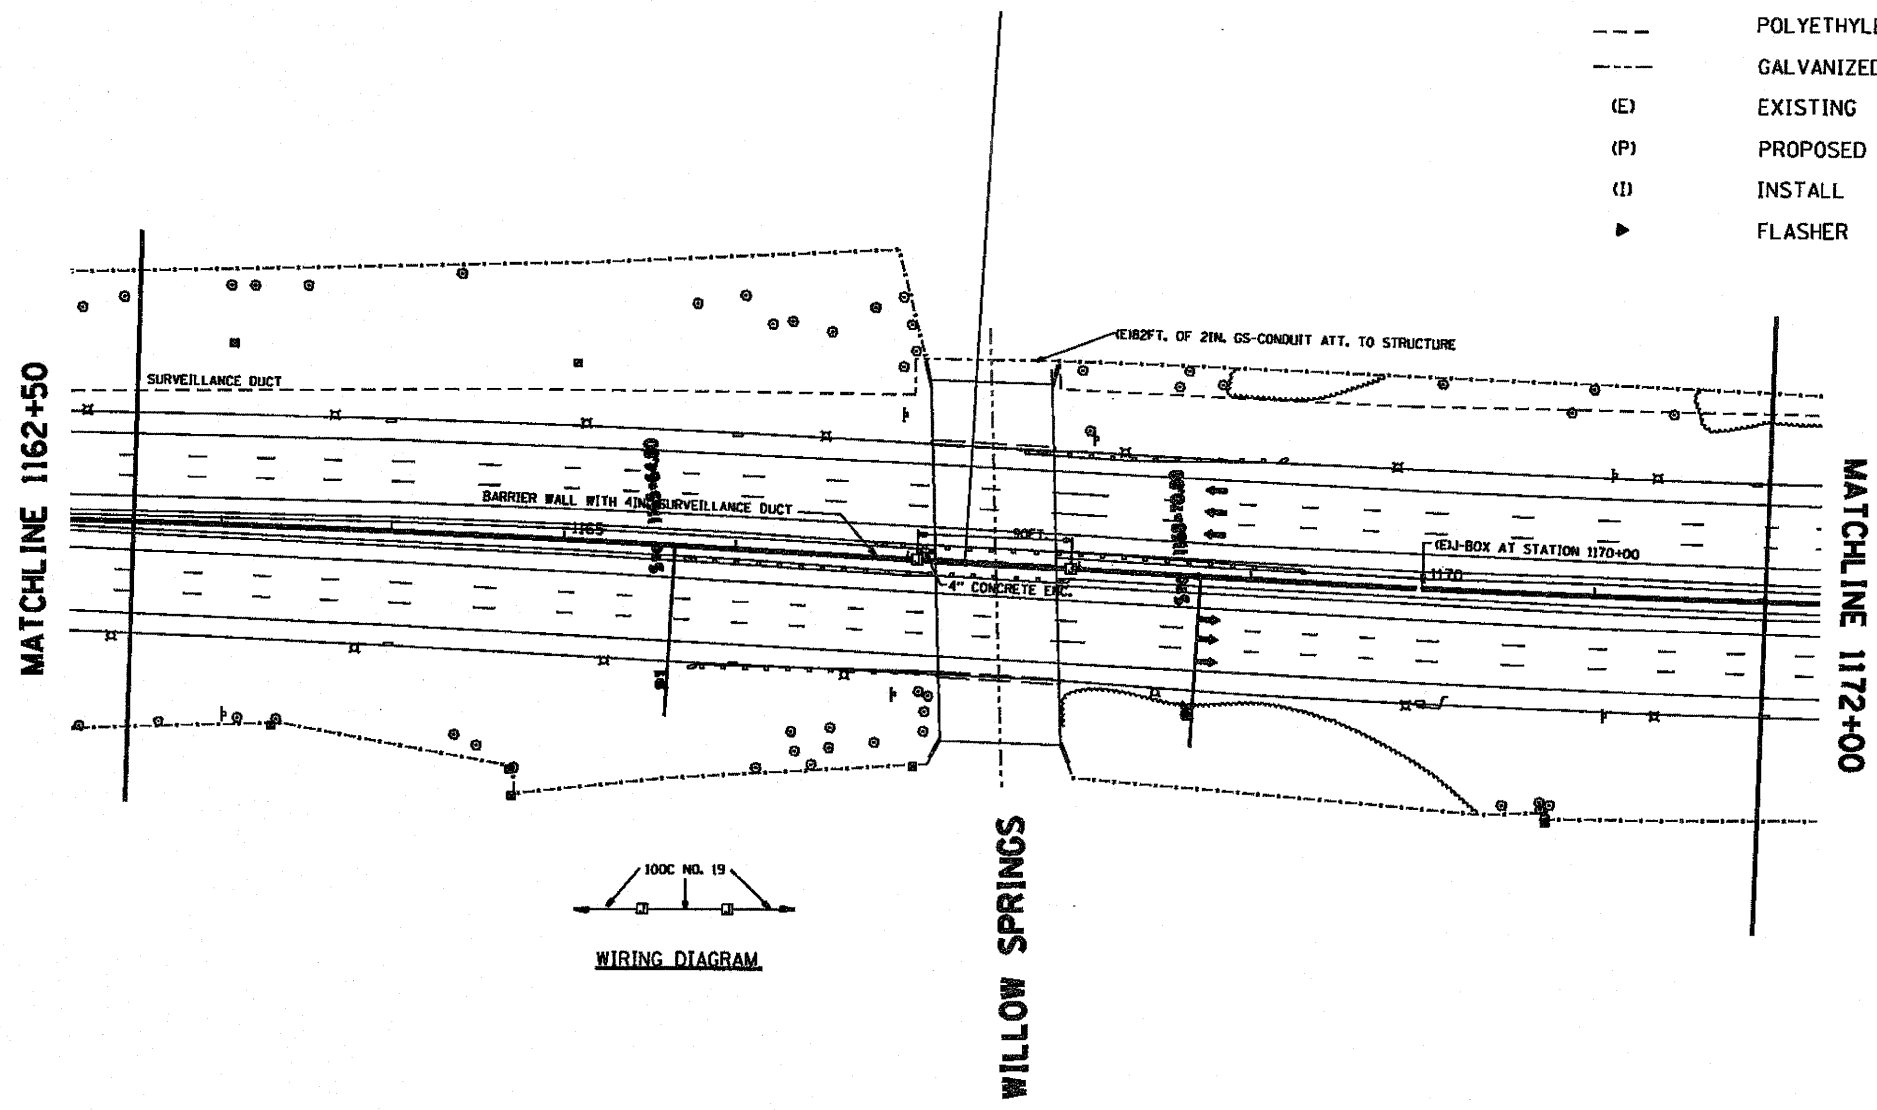

NOTE THAT THE CONTRACTOR SHALL BE ENTITLED TO ONLY ONE REQUEST FOR LOCATION MARKING OF EXISTING SYSTEMS AND THAT MULTIPLE REQUESTS MAY ONLY BE HONORED AT THE CONTRACTOR'S EXPENSE.

SEE TO SHEET 1162+50 FOR DETAILS OF SURVEILLANCE SYSTEM

REVISIONS	
NAME	DATE
T.C.	9-26-95
J.G.	10-05-95

FOR INFORMATION ONLY

ILLINOIS DEPARTMENT OF TRANSPORTATION
TRAFFIC SYSTEMS CENTER

WILLOW SPRINGS

SCALE: VERT. 50:1
HORIZ. 50:1
DATE 7-7-95

DRAWN BY G.H.
CHECKED BY T.C.

RD-C PROJECTS TSC 1000 IMPROVEMENT
RF: IMPROVEMENT

VI-1162

TRAFFIC SYSTEMS CENTER