


F.A.D. RITE.	SECTION	COUNTY	TOTAL SHEETS	SHEET NO.
CE	600	COOK	100	52
STA. _____ TO STA. _____		ILLINOIS FED. AID PROJECT		

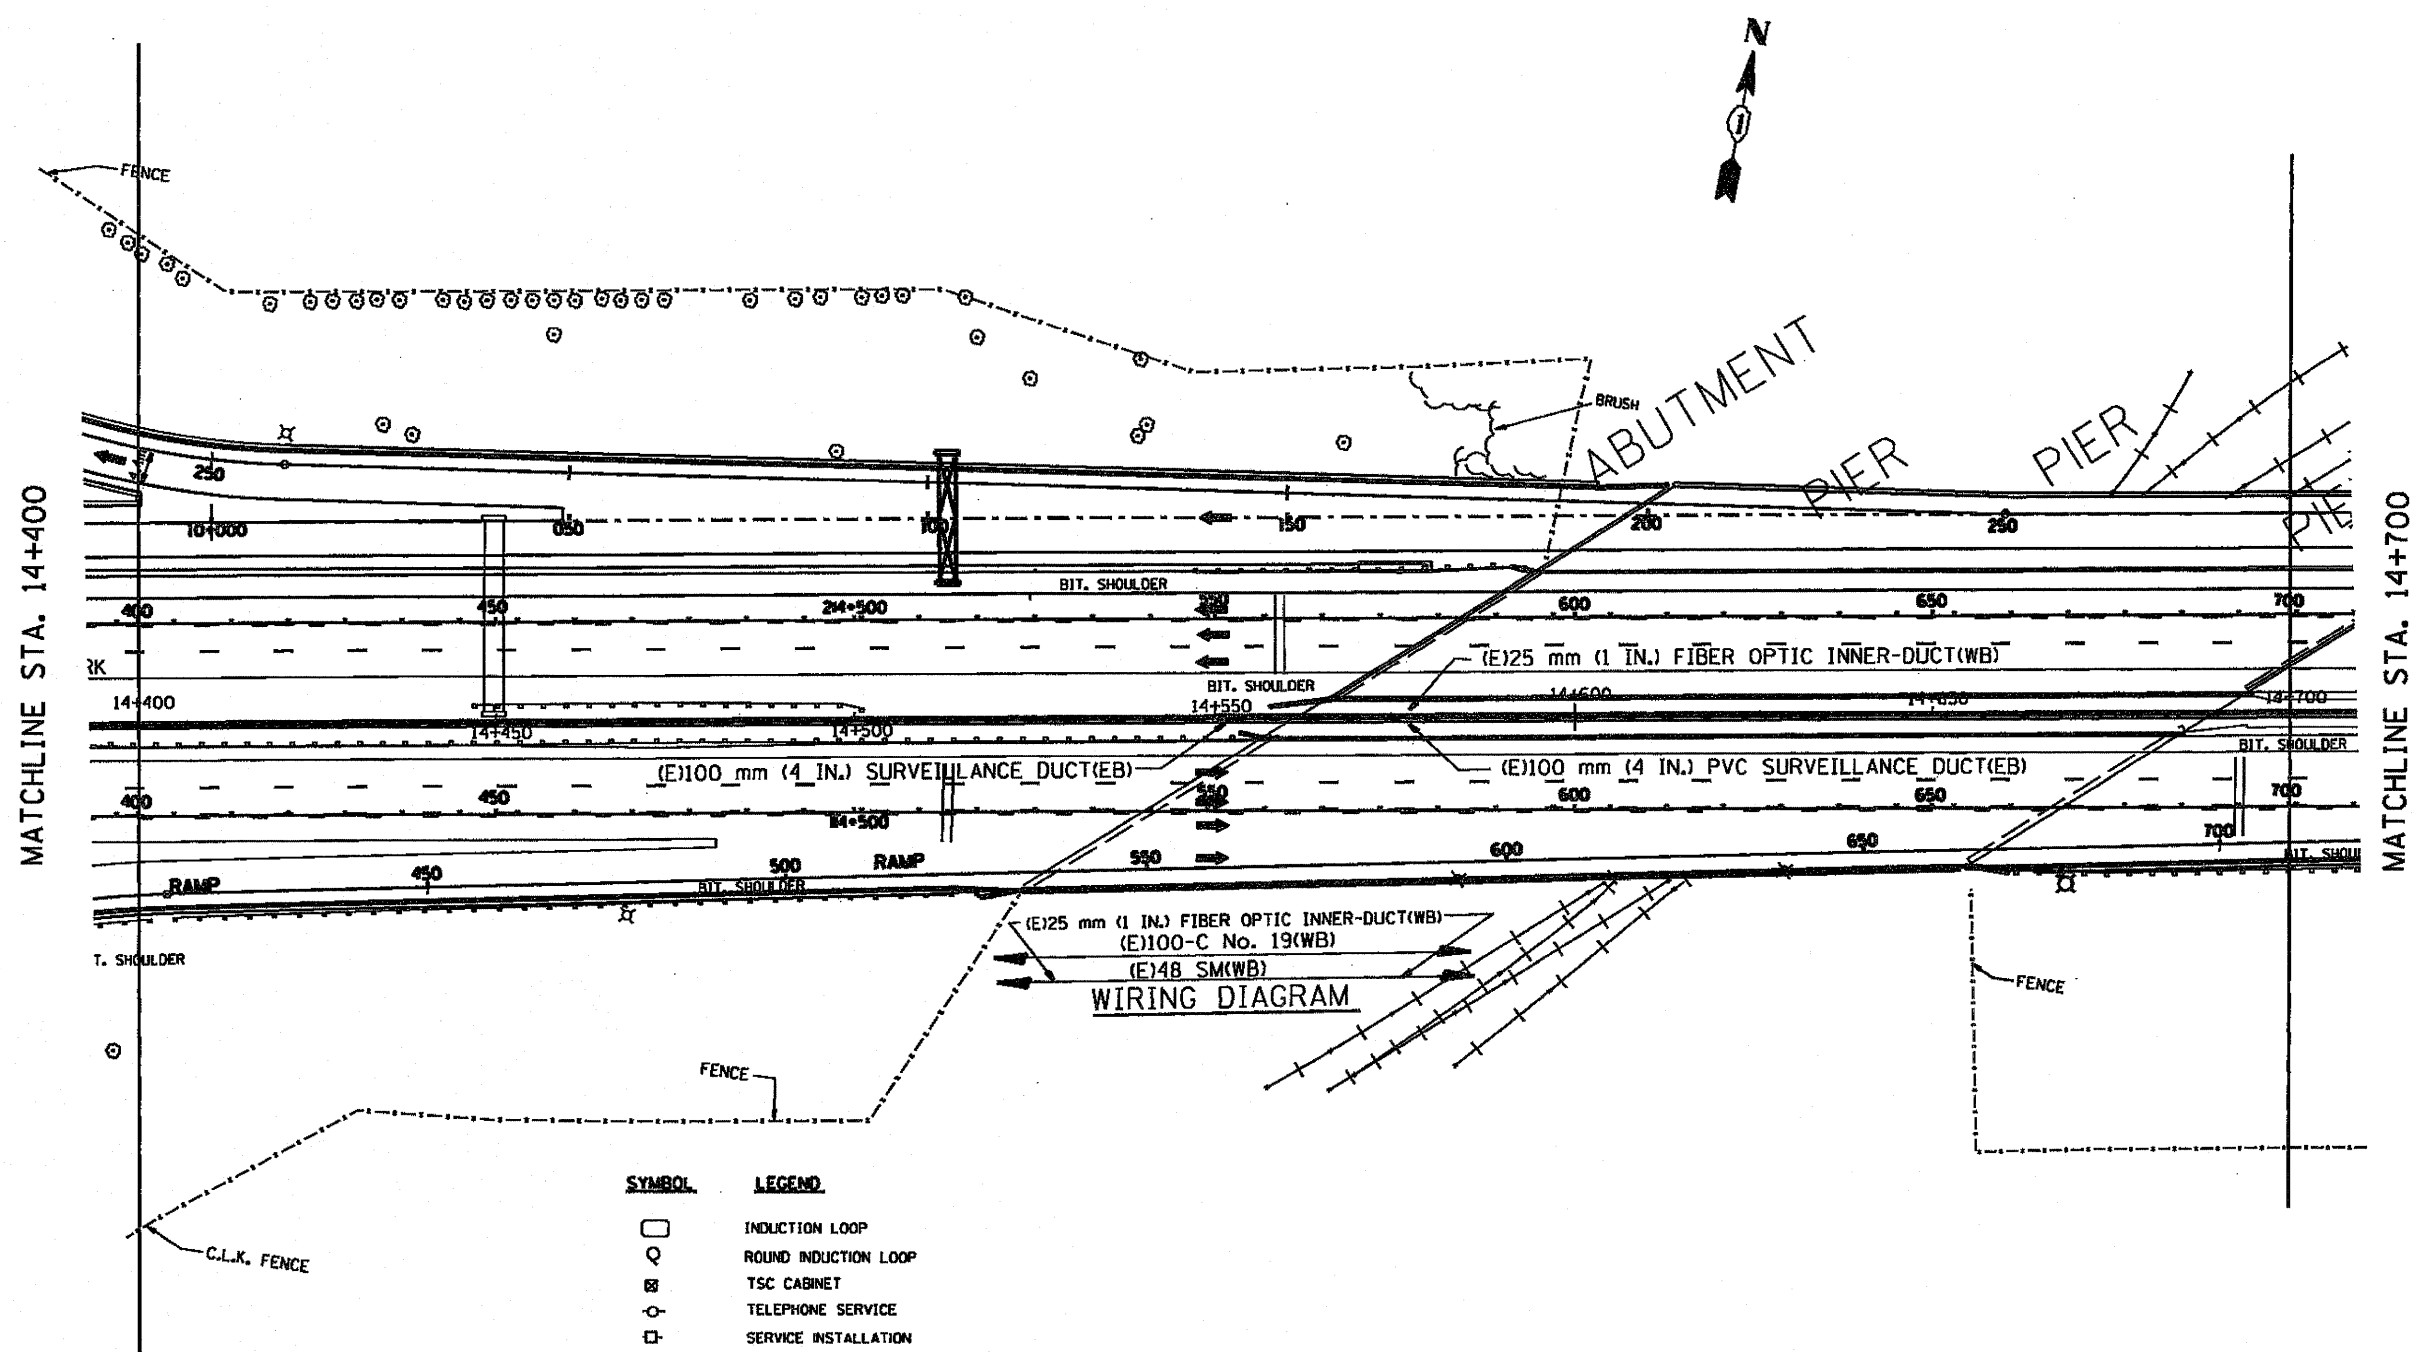

WIRING DIAGRAM

SYMBOL	LEGEND
□	INDUCTION LOOP
○	ROUND INDUCTION LOOP
⊠	TSC CABINET
○	TELEPHONE SERVICE
□	SERVICE INSTALLATION
⊠	JUNCTION BOX
■	HEAVY DUTY HAND HOLE
---	POLYETHYLENE DUCT
----	GALVANIZED STEEL CONDUIT
(E)	EXISTING
(P)	PROPOSED
(I)	INSTALL
(R)	REMOVE
(WB)	WESTBOUND CONTRACT
(EB)	EASTBOUND CONTRACT

FOR INFORMATION ONLY
EASTBOUND (EB) QUANTITIES ARE "FOR INFORMATION ONLY".

REVISIONS	
NAME	DATE
J.G.	5-99

ILLINOIS DEPARTMENT OF TRANSPORTATION
TRAFFIC SYSTEMS CENTER
1-55 STEVENSON
E. OF LAGRANGE RD.
SCALE: 1:500
DATE: 7-97
DRAWN BY: G.A.
CHECKED BY: J.G.

RD-CI PROJECTS TSC 550PP-HL, METSHEEDON
RF: P27650A.DGN