


F.A.A. RTE.	SECTION	COUNTY	TOTAL SHEETS	SHEET NO.
55			192	102
STA. TO STA.		ILLINOIS FED. AID PROJECT		
FED. ROAD DIST. NO.				

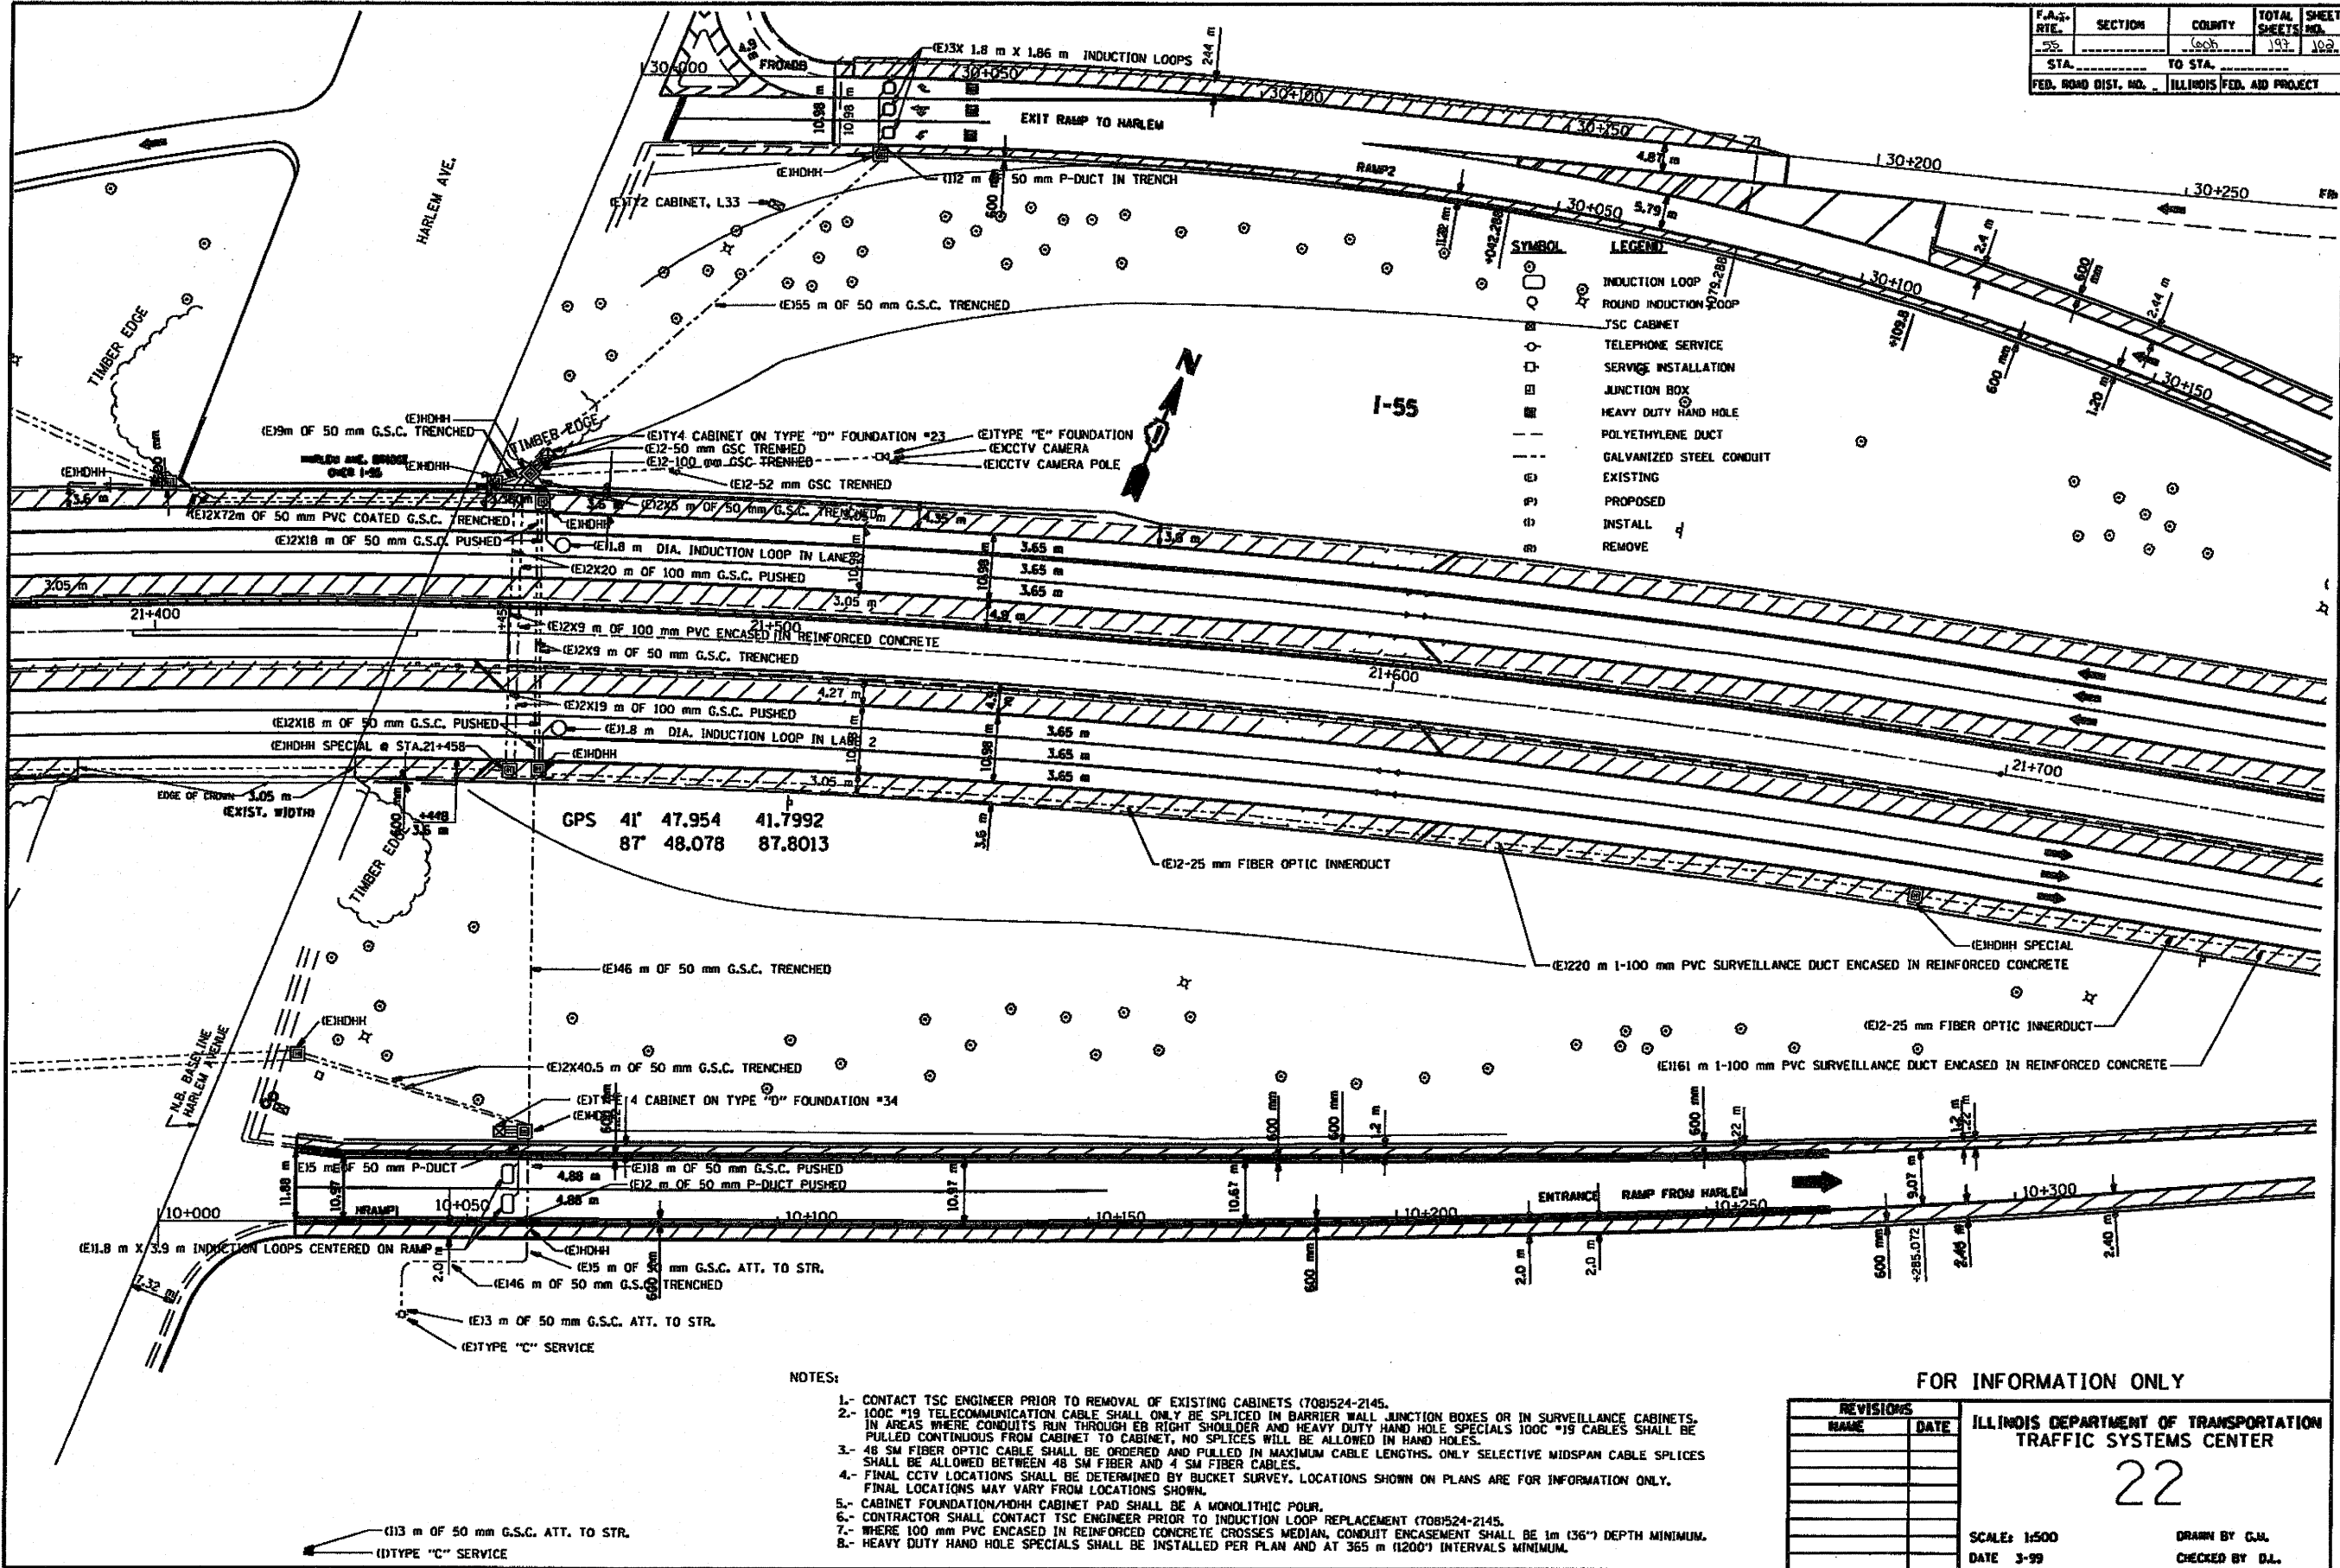

FOR INFORMATION ONLY

REVISIONS	
NAME	DATE

ILLINOIS DEPARTMENT OF TRANSPORTATION  
TRAFFIC SYSTEMS CENTER

22

SCALE: 1:500  
DATE 3-99

DRAWN BY G.J.L.  
CHECKED BY D.L.