


I-55

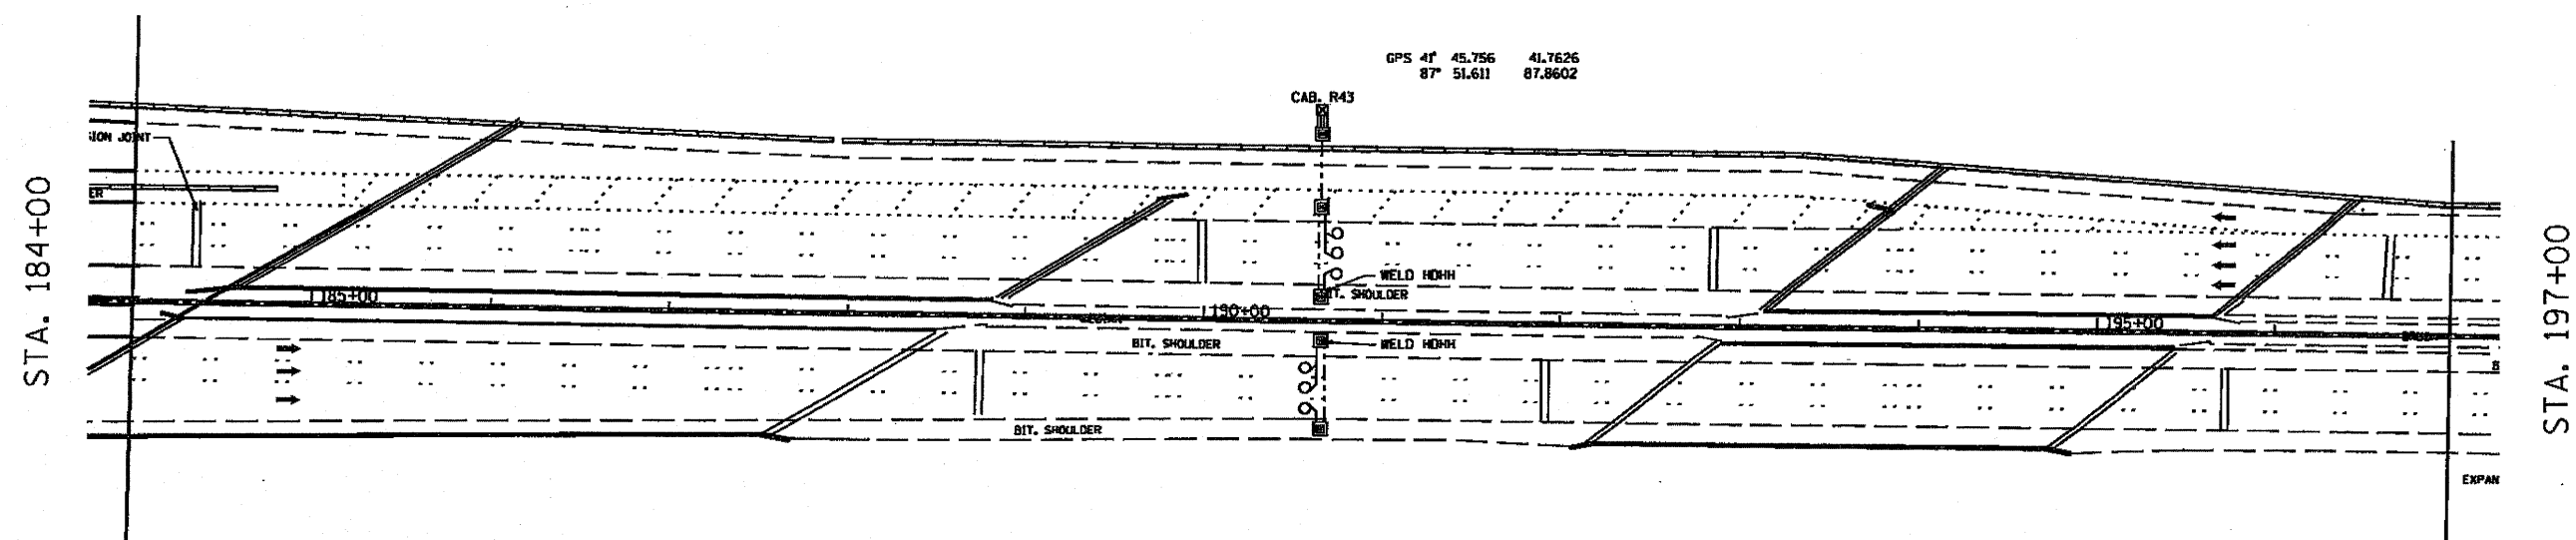

FILE NAME: C:\D111310-SHEETS.DGN	USER NAME: MUSER	DESIGNED: J.G.	REVISED: -	STATE OF ILLINOIS DEPARTMENT OF TRANSPORTATION	TRAFFIC SYSTEMS CENTER SURVEILLANCE CABINET R43 WELD		F.A.D. RITE:	SECTION	COUNTY	TOTAL SHEETS	SHEET NO.	
SOURCE FILE: C:\D111310-Design.dgn		DRAWN: G.M.	REVISED: -		SCALE:	SHEET NO. OF SHEETS	STA. TO STA.	55	(024-21) EXT. (0301-0350) R3-3	Cook	197	127
		CHECKED: J.G.	REVISED: -					CONTRACT NO. 603164		ILLINOIS FED. AID PROJECT		
		DATE: 12-02-2010	REVISED: -									