



MATCH LINE STA. 996+67.00
SEE SHEET 07

MATCH LINE STA. 1010+69.00
SEE LOWER LEFT

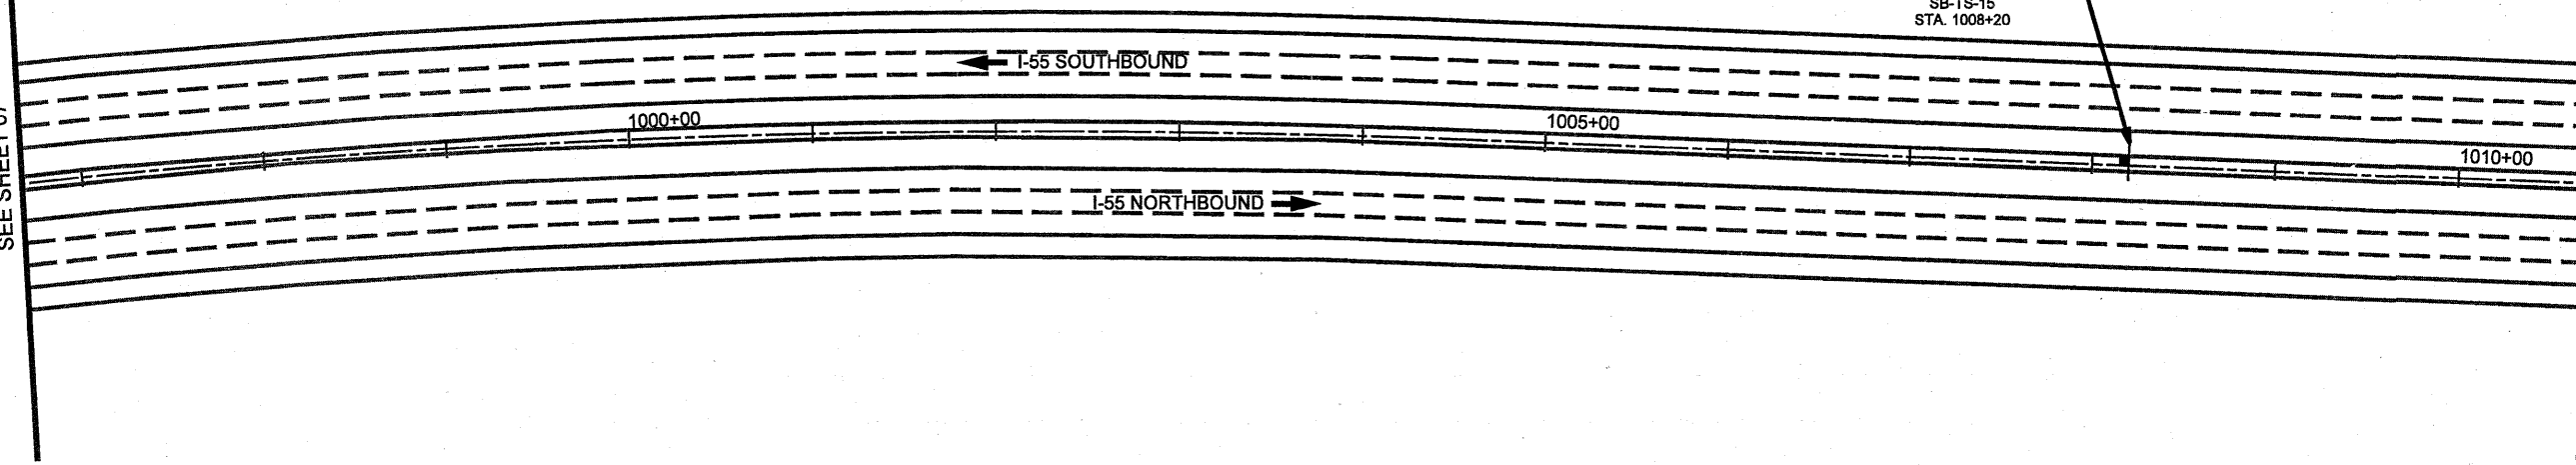


MATCH LINE STA. 1010+69.00
SEE UPPER RIGHT

MATCH LINE STA. 1024+69.00
SEE SHEET 09

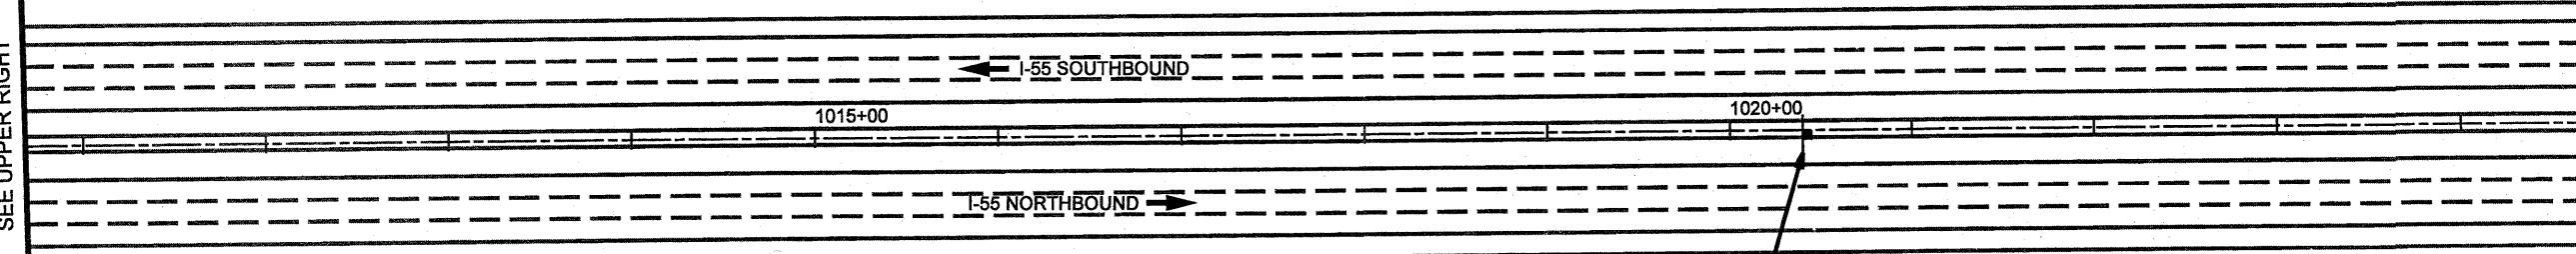

1/13/2011

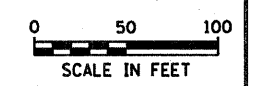

FILE NAME *	USER NAME * #USER#	DESIGNED - SEW	REVISED -	STATE OF ILLINOIS DEPARTMENT OF TRANSPORTATION	SIGNING PLAN I-55 BUS ON SHOULDER PROJECT		F.A.I. RTE.	SECTION	COUNTY	TOTAL SHEETS	SHEET NO.	
#FILE#		DRAWN - SEW	REVISED -		SCALE: 1" = 50'	SHEET NO. 08 OF 24 SHEETS	STA. 996+67.00 TO STA. 1024+69.00	55		COOK	197	153
	PLOT SCALE = #SCALE#	CHECKED - ST	REVISED -					*10102-631, ETC, 0507-635K) RS-3		CONTRACT NO. 60164		
	PLOT DATE = #DATE#	DATE - 12/2010	REVISED -					ILLINOIS FED. AID PROJECT				