


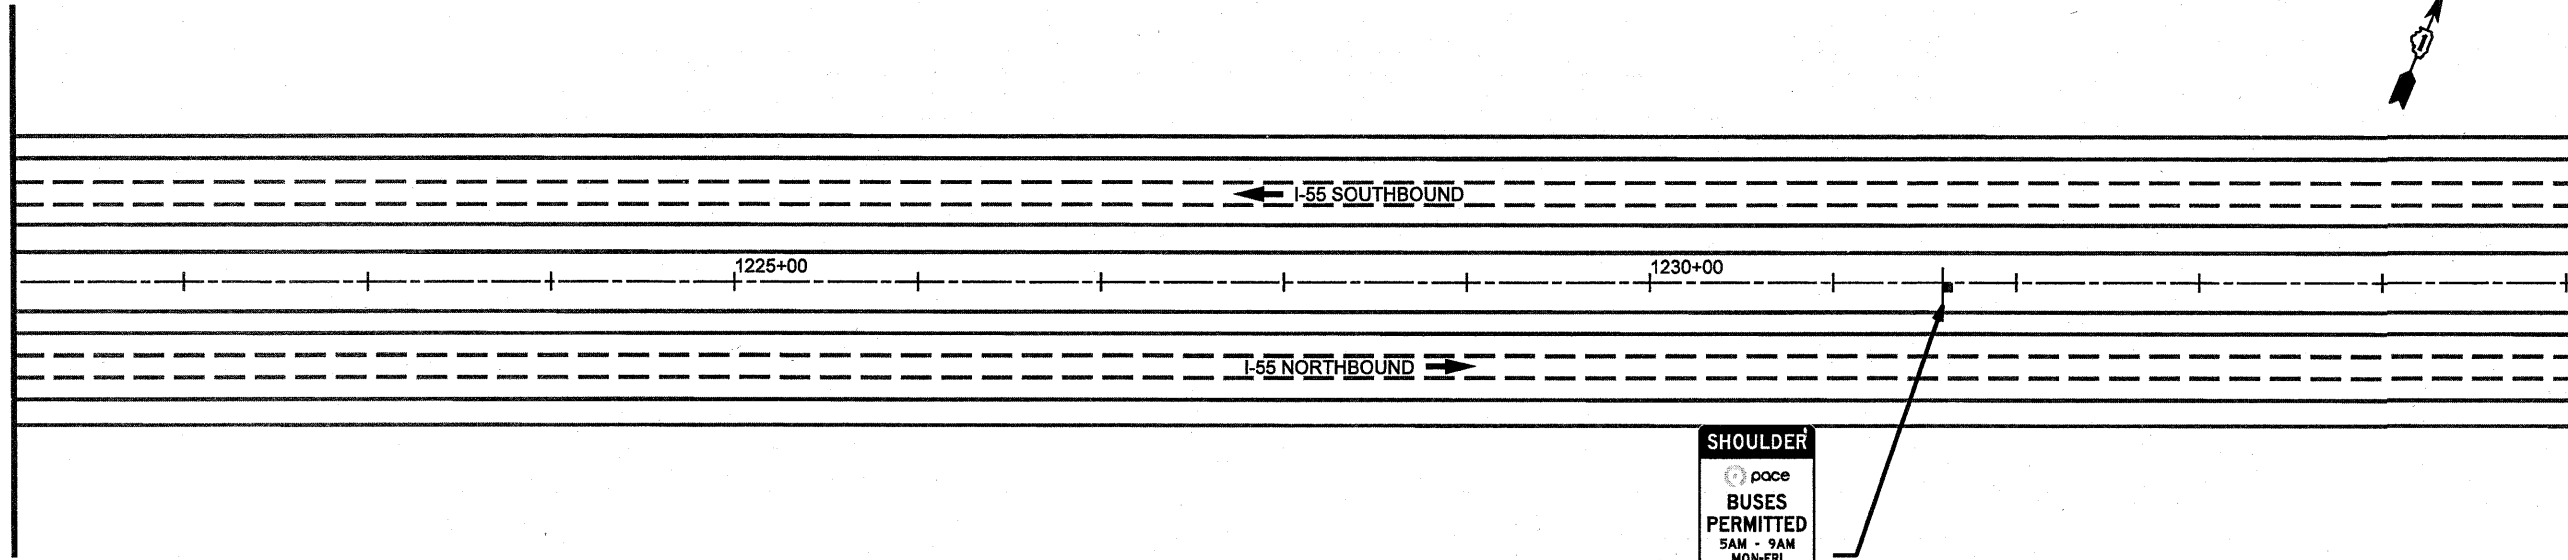



MATCH LINE STA. 1221+07.00
SEE SHEET 15

MATCH LINE STA. 1235+07.00
SEE LOWER LEFT



MATCH LINE STA. 1235+07.00
SEE UPPER RIGHT

MATCH LINE STA. 1249+07.00
SEE SHEET 17

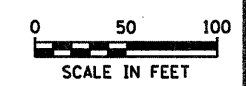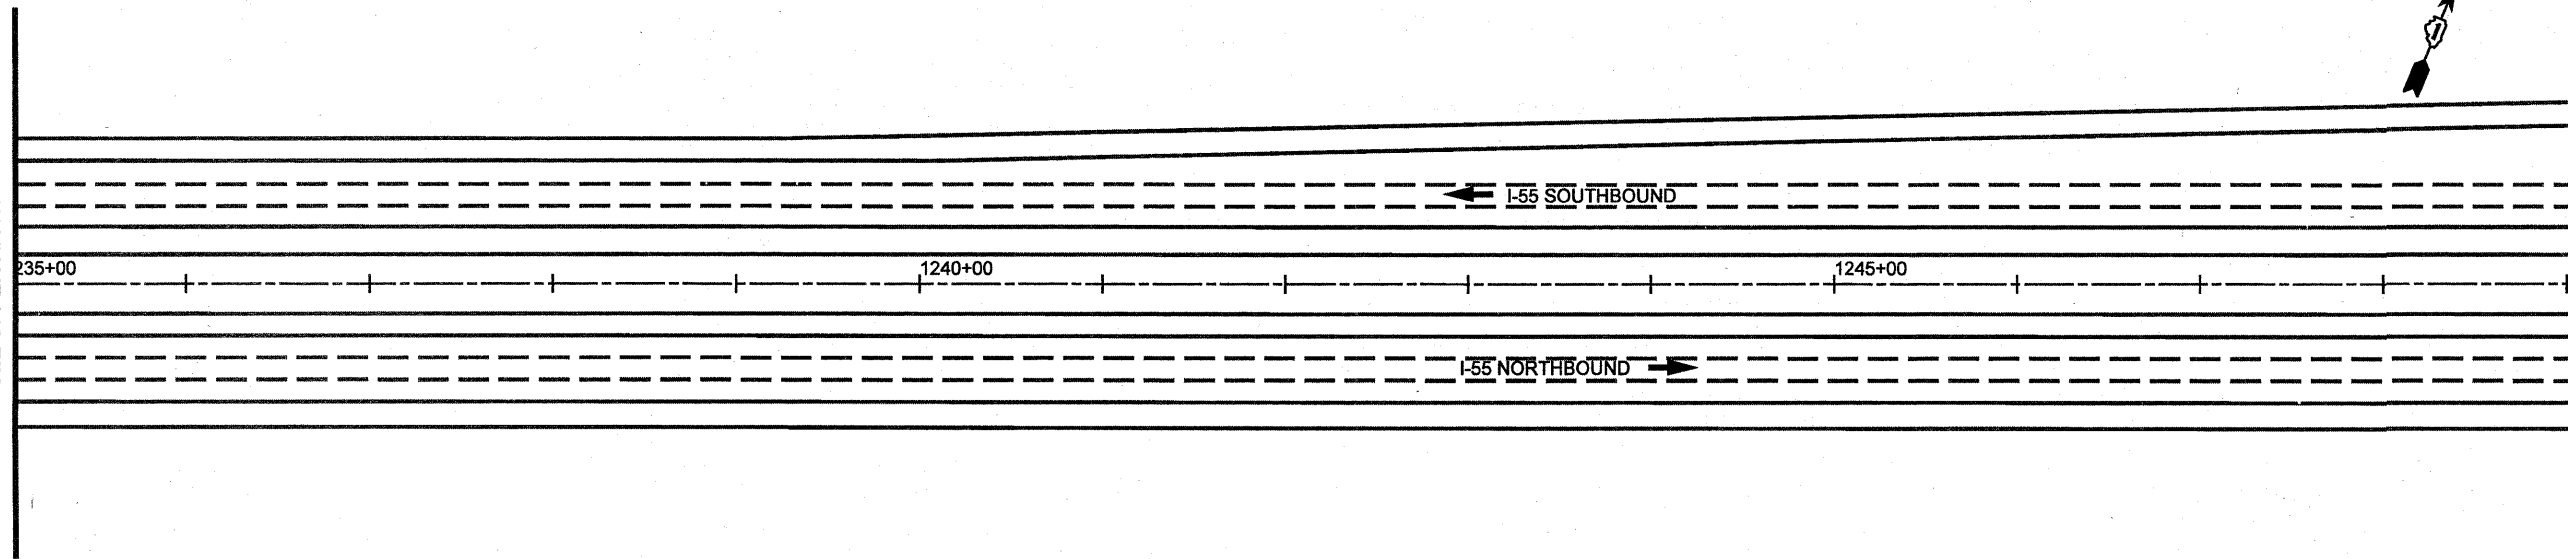

1/16/2011

FILE NAME * #FILE#	USER NAME * #USER#	DESIGNED - SEW	REVISED -	STATE OF ILLINOIS DEPARTMENT OF TRANSPORTATION	SIGNING PLAN		F.A.I. RTE.	SECTION	COUNTY	TOTAL SHEETS	SHEET NO.
	PLOT SCALE * #SCALE#	DRAWN - SEW	REVISED -		I-55 BUS ON SHOULDER PROJECT		55	*	COOK	147	164
	PLOT DATE * #DATE#	CHECKED - ST	REVISED -		SCALE: 1" = 50'	SHEET NO. 16 OF 24 SHEETS	STA. 1221+07.00 TO STA. 1249+07.00	10102-631, ETC. 0507-635K) RS-3		CONTRACT NO. 60164	
		DATE - 12/2010	REVISED -				ILLINOIS FED. AID PROJECT				