
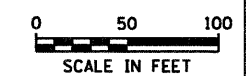
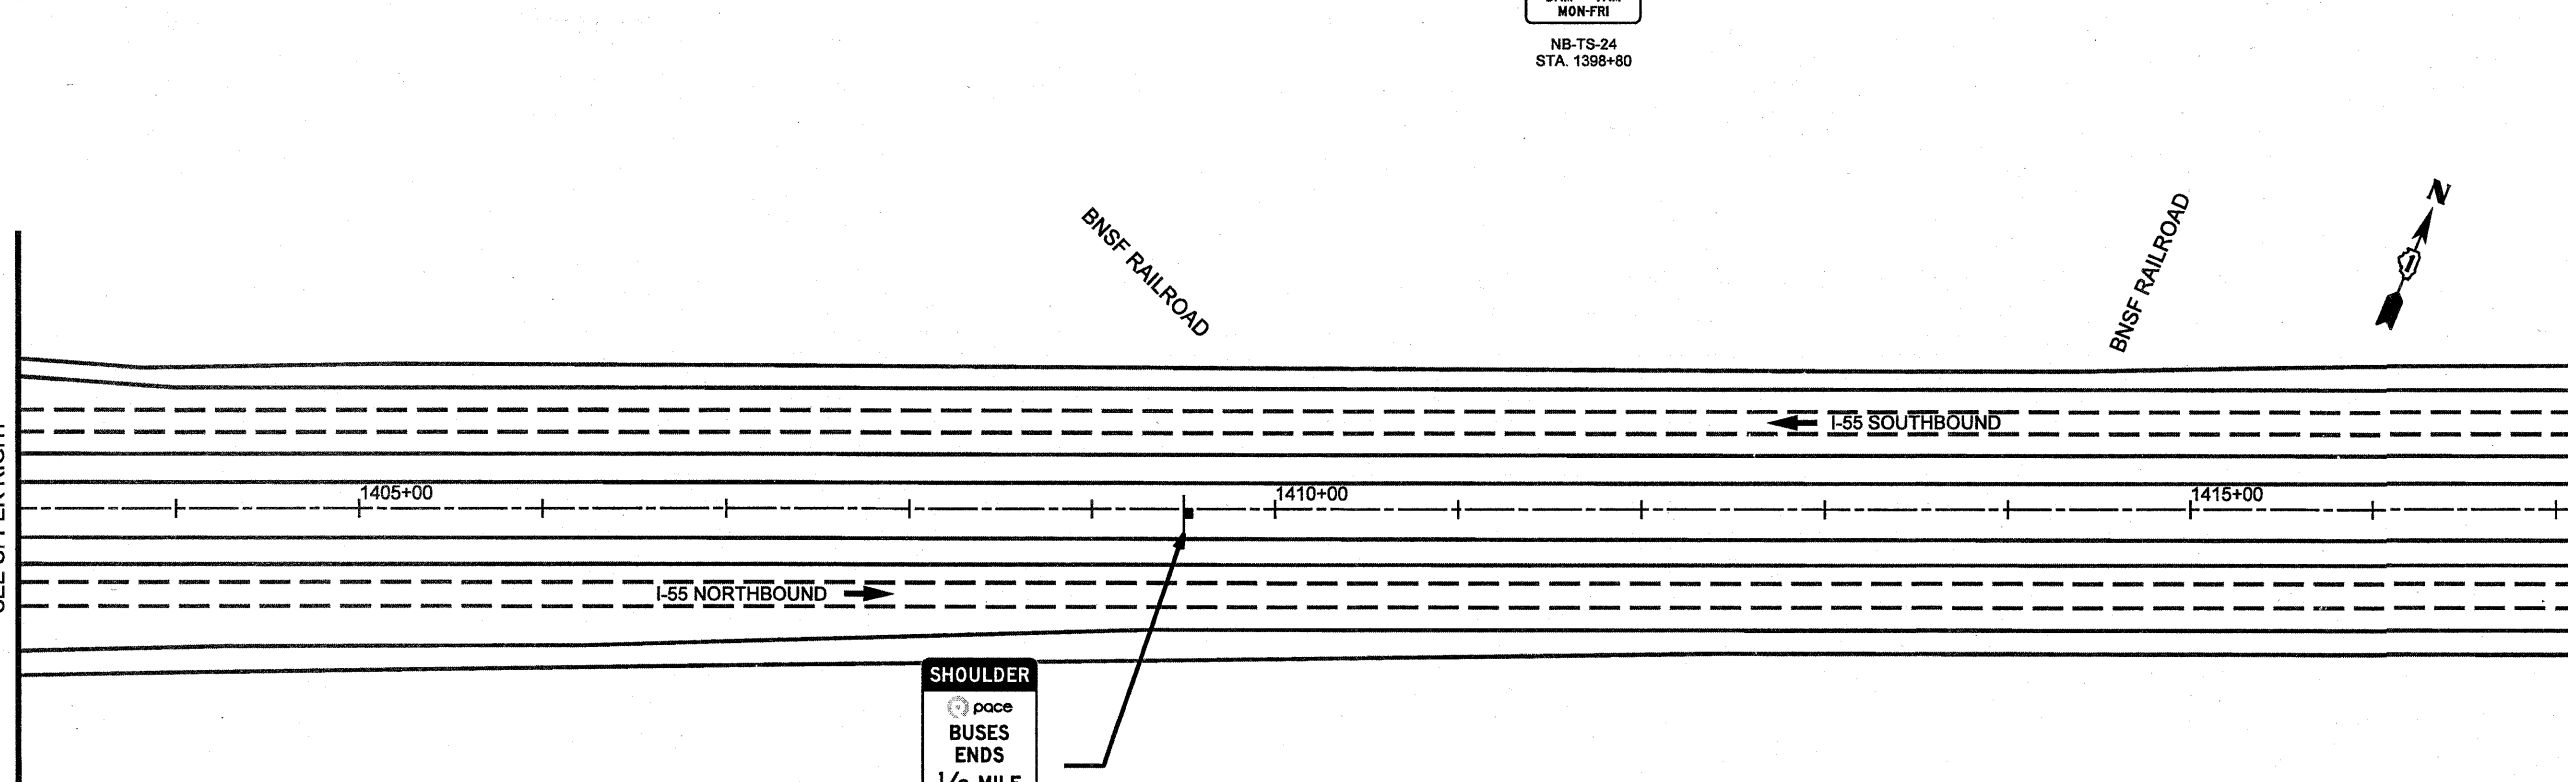


MATCH LINE STA. 1389+14.00
SEE SHEET 21

MATCH LINE STA. 1403+14.00
SEE UPPER RIGHT

MATCH LINE STA. 1403+14.00
SEE LOWER LEFT

MATCH LINE STA. 1417+14.00
SEE SHEET 23

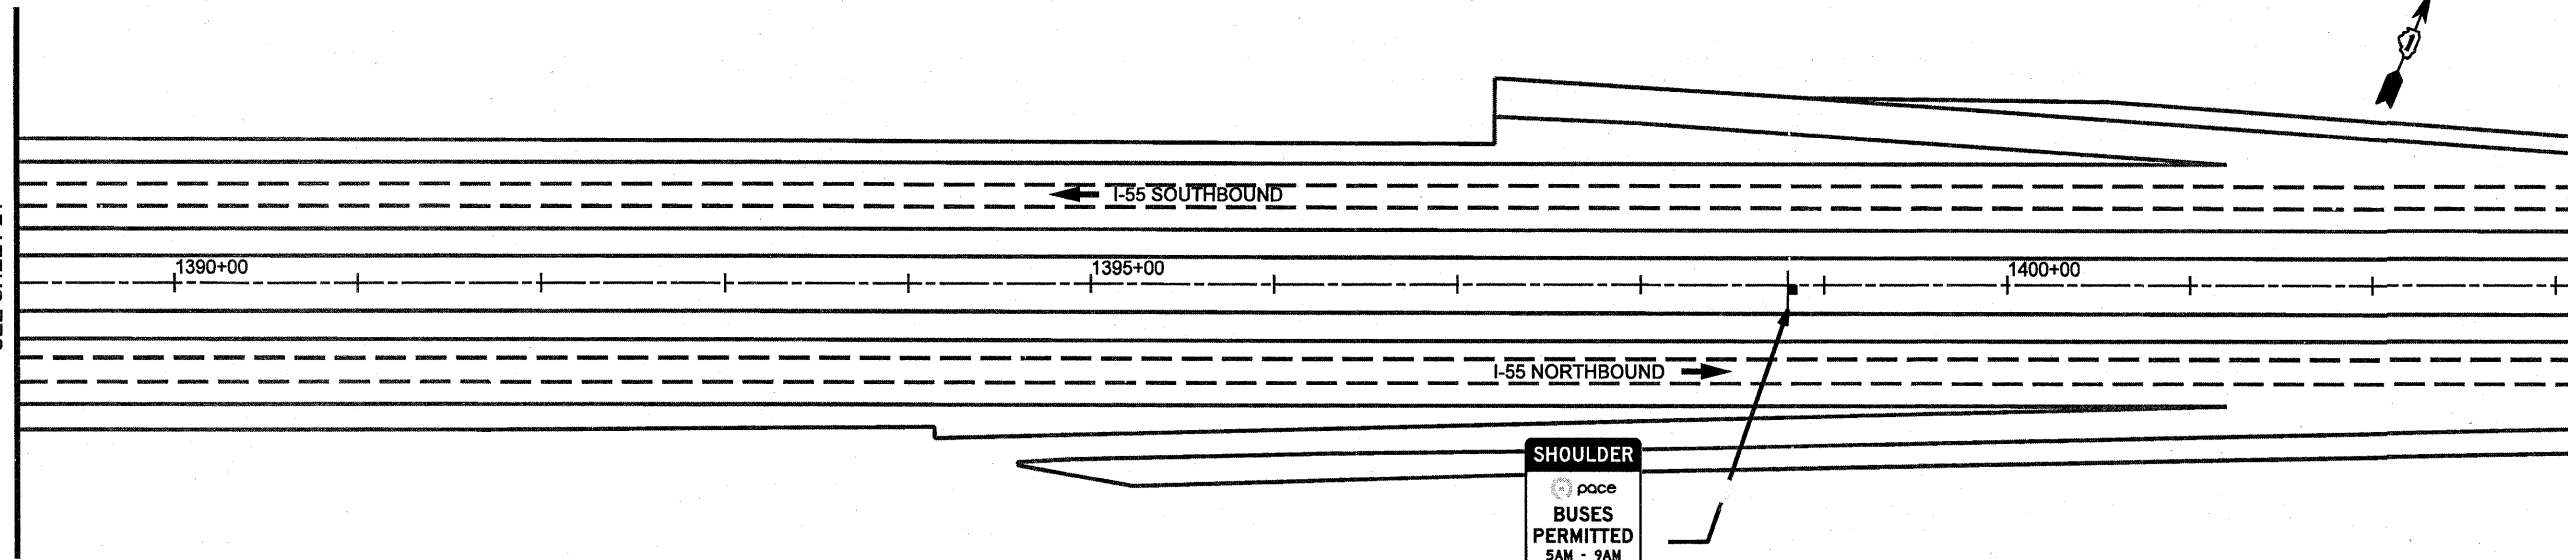

1/14/2011

FILE NAME #FILE#	USER NAME = #USER#	DESIGNED - SEW	REVISED -	STATE OF ILLINOIS DEPARTMENT OF TRANSPORTATION	SIGNING PLAN I-55 BUS ON SHOULDER PROJECT	F.A.I. RTE.	SECTION	COUNTY	TOTAL SHEET NO.
	PLOT SCALE = #SCALE#	CHECKED - ST	REVISED -			55	-	COOK	199
	PLOT DATE = #DATE#	DATE - 12/2010	REVISED -			+0102-631, ETC, 0507-635K) RS-3		CONTRACT NO. 60164	
						SCALE: 1" = 50'	SHEET NO. 22 OF 24 SHEETS	STA. 1389+14.00 TO STA. 1417+14.00	ILLINOIS FED. AID PROJECT