



MATCH LINE STA. 1445+14.00  
SEE SHEET 23

MATCH LINE STA. 1459+14.00  
SEE LOWER LEFT

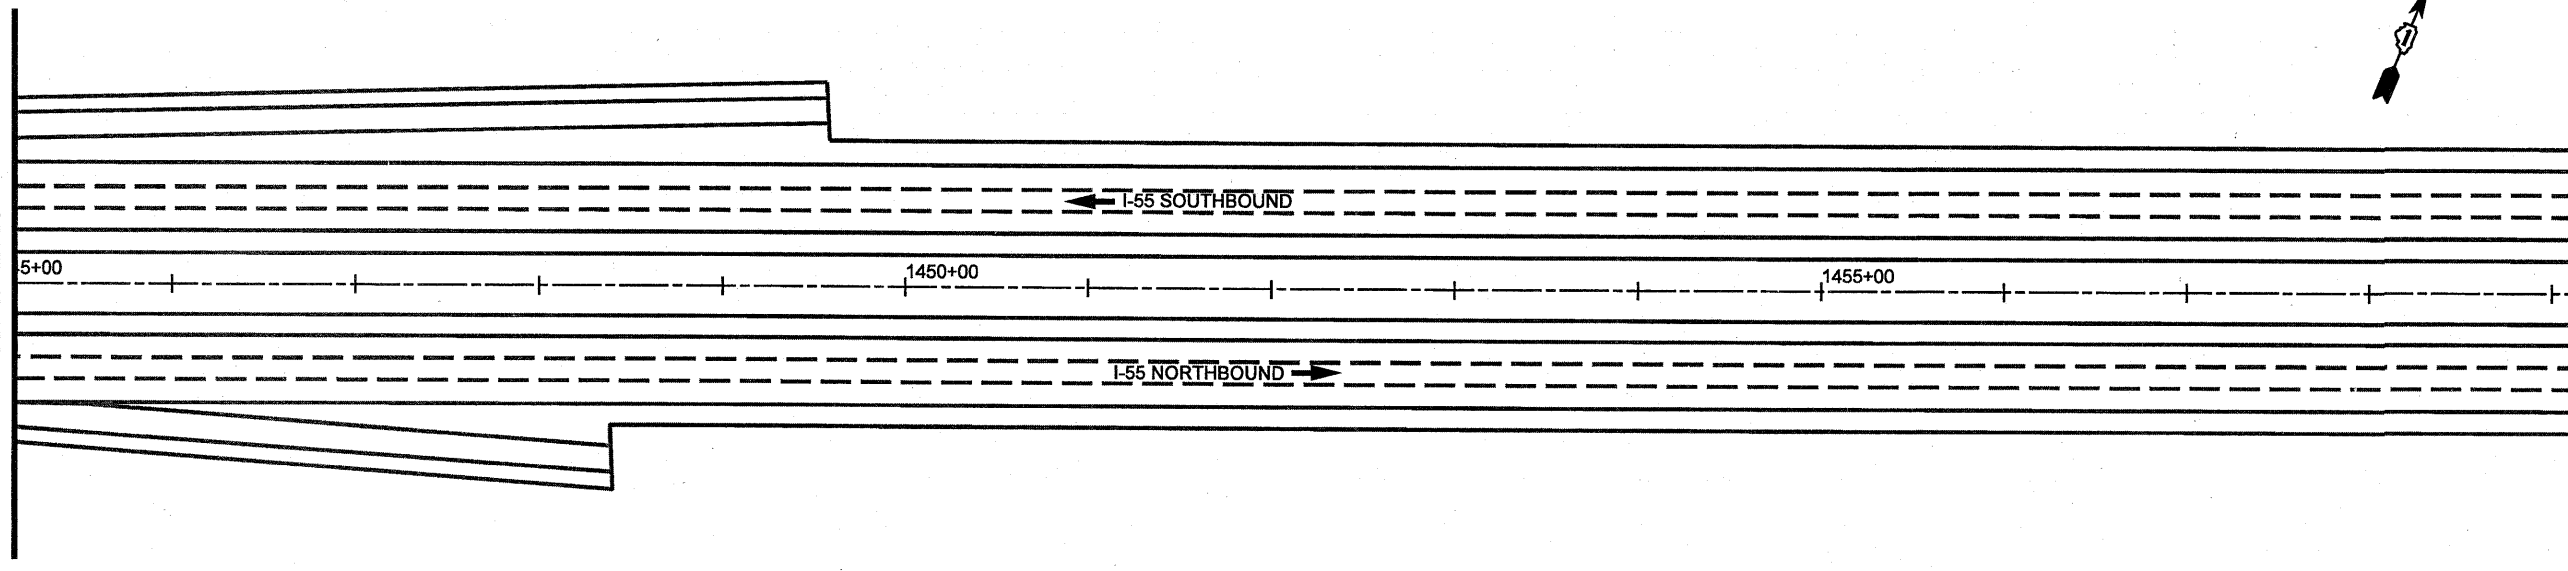


MATCH LINE STA. 1459+14.00  
SEE UPPER RIGHT

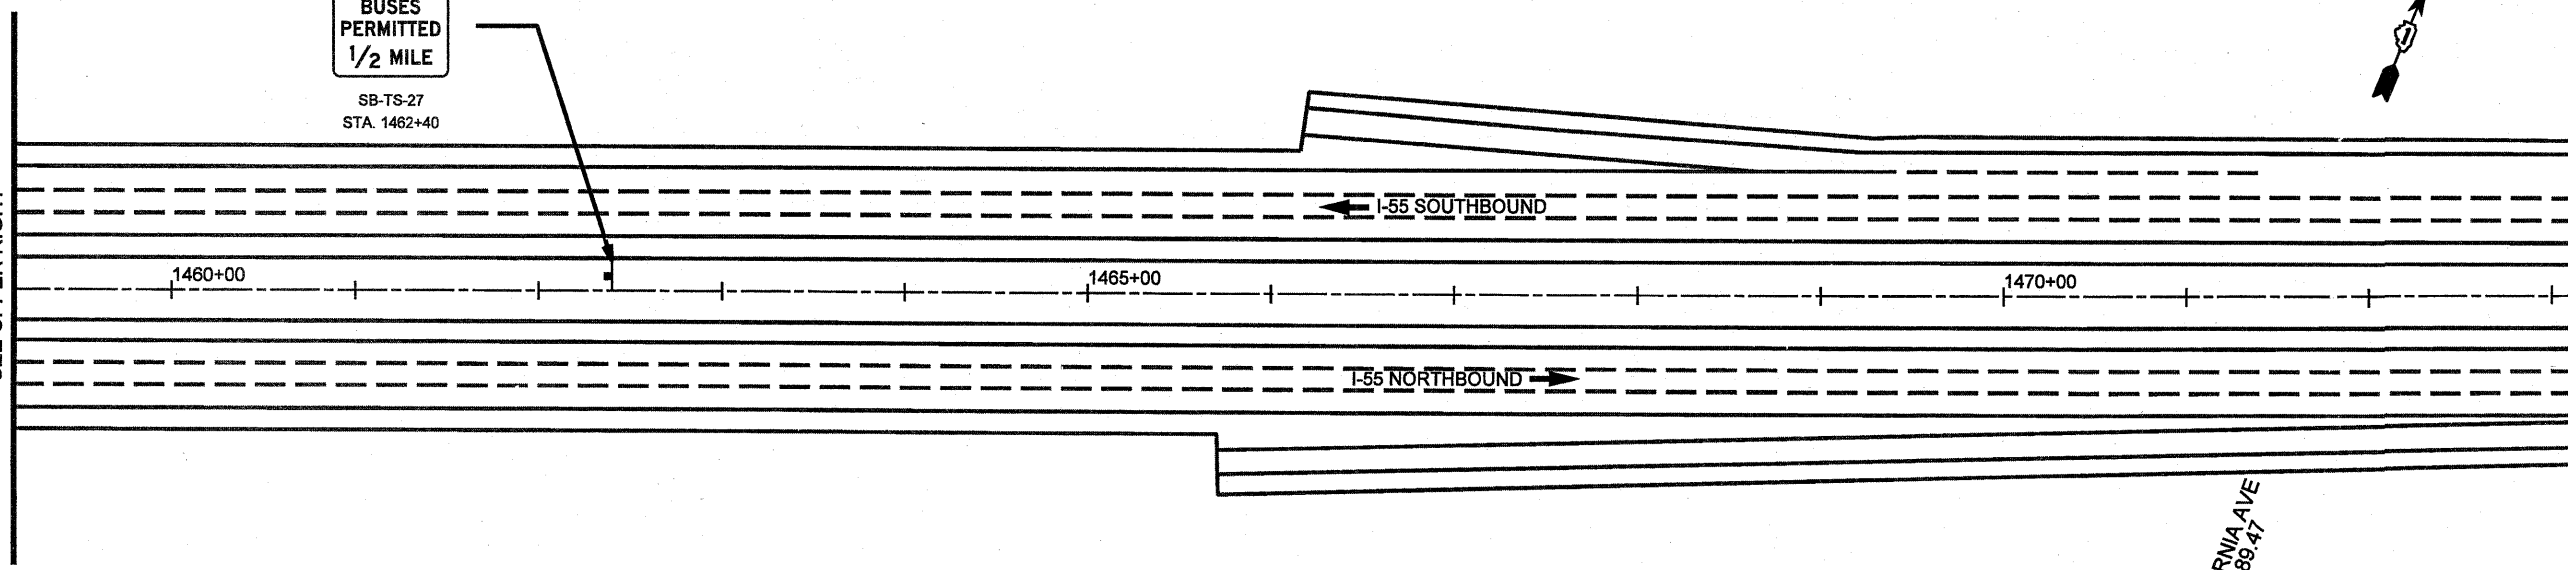

**SHOULDER**  
  
**BUSES PERMITTED**  
**1/2 MILE**  
 SB-TS-27  
 STA. 1462+40

CALIFORNIA AVE  
MP 289.47

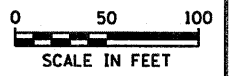

1/13/2011

FILE NAME * #FILE#	USER NAME * #USER#	DESIGNED - SEW	REVISED -	STATE OF ILLINOIS DEPARTMENT OF TRANSPORTATION	SIGNING PLAN		F.A.I. RTE.	SECTION	COUNTY	TOTAL SHEETS	SHEET NO.
	PLOT SCALE * #SCALE#	DRAWN - SEW	REVISED -		I-55 BUS ON SHOULDER PROJECT		55		COOK	197	169
	PLOT DATE * #DATE#	CHECKED - ST	REVISED -		SCALE: 1" = 50'		SHEET NO. 24 OF 24 SHEETS	10102-631, ETC, 0507-635K1 RS-3		CONTRACT NO. 60164	
		DATE - 12/2010	REVISED -		STA. 1445+14.00 TO STA. 1473+14.00				ILLINOIS FED. AID PROJECT		