
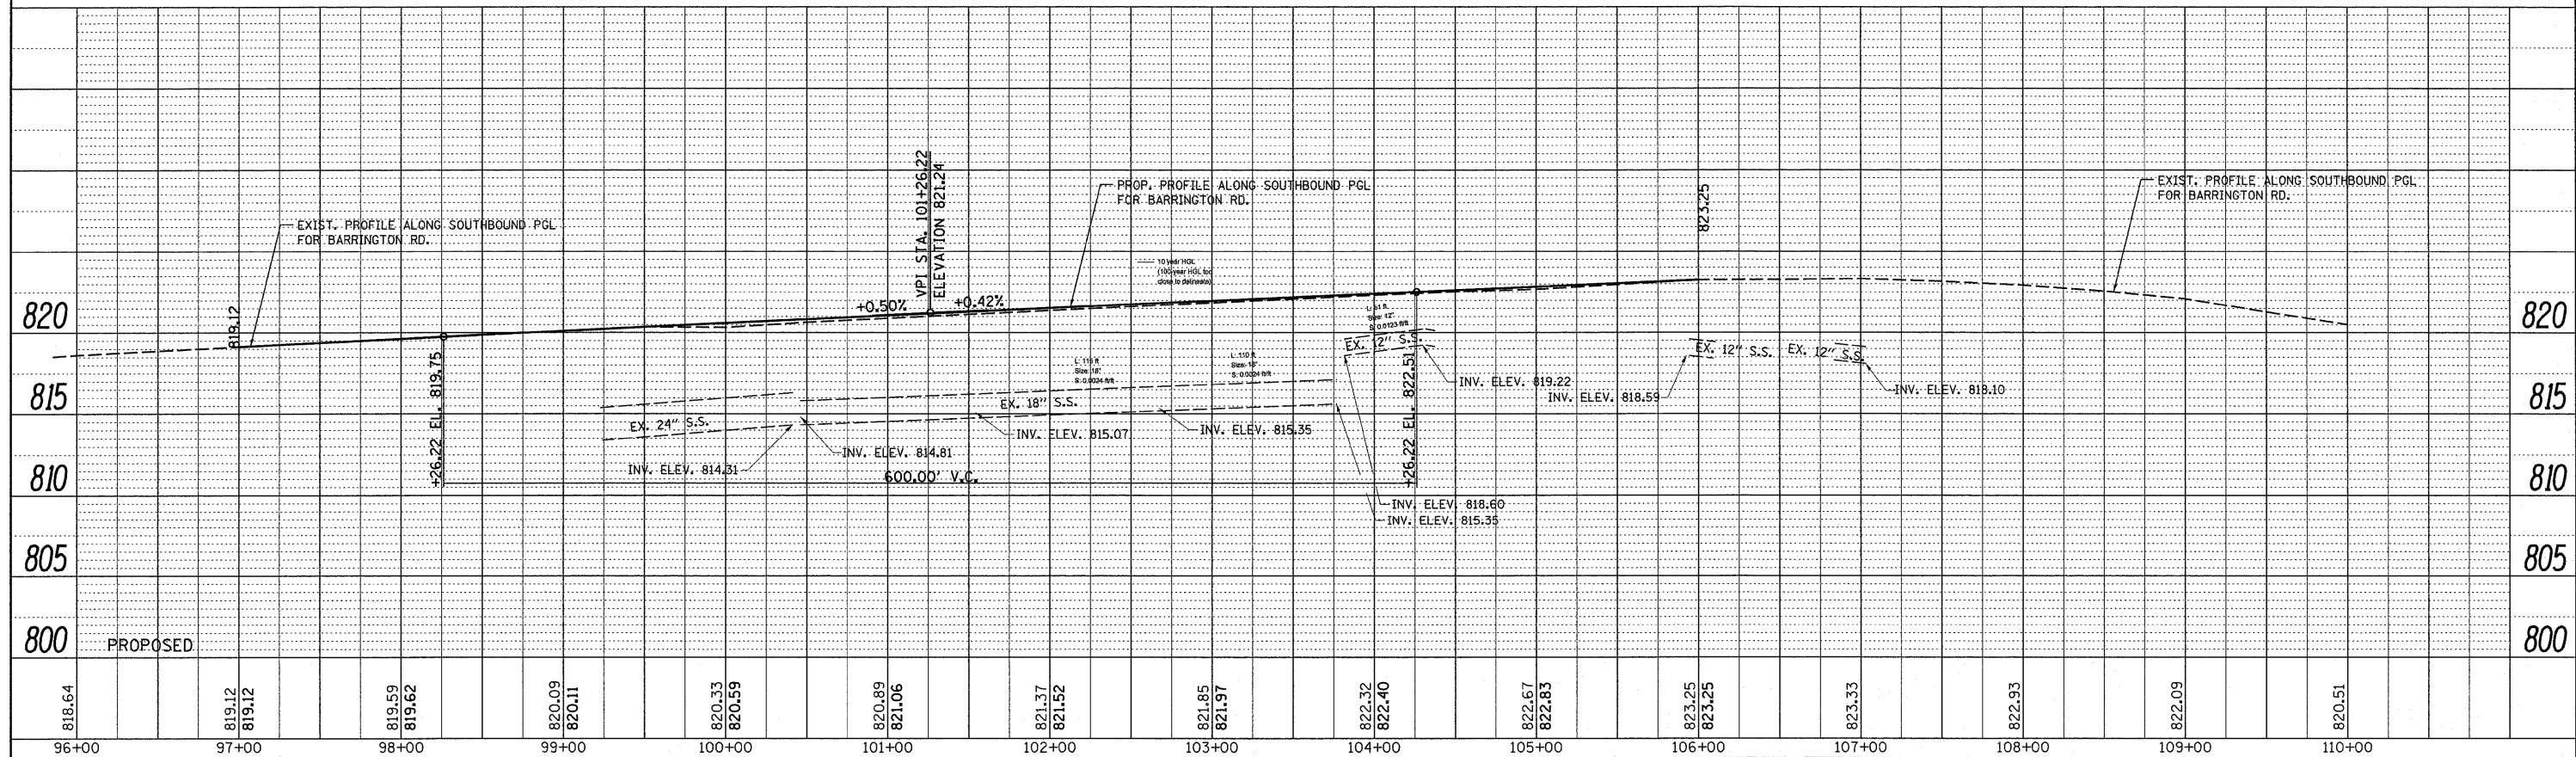


PLAN
 SUBMITTED
 PLOTTED
 ALIGNED
 CHECKED
 NOTE BOOK
 NO. _____
 CADD FILE NAME
 NO. _____

PROFILE
 SUBMITTED
 PLOTTED
 GRADES CHECKED
 STRUCTURE NOTATIONS OK'D
 NOTE BOOK
 NO. _____

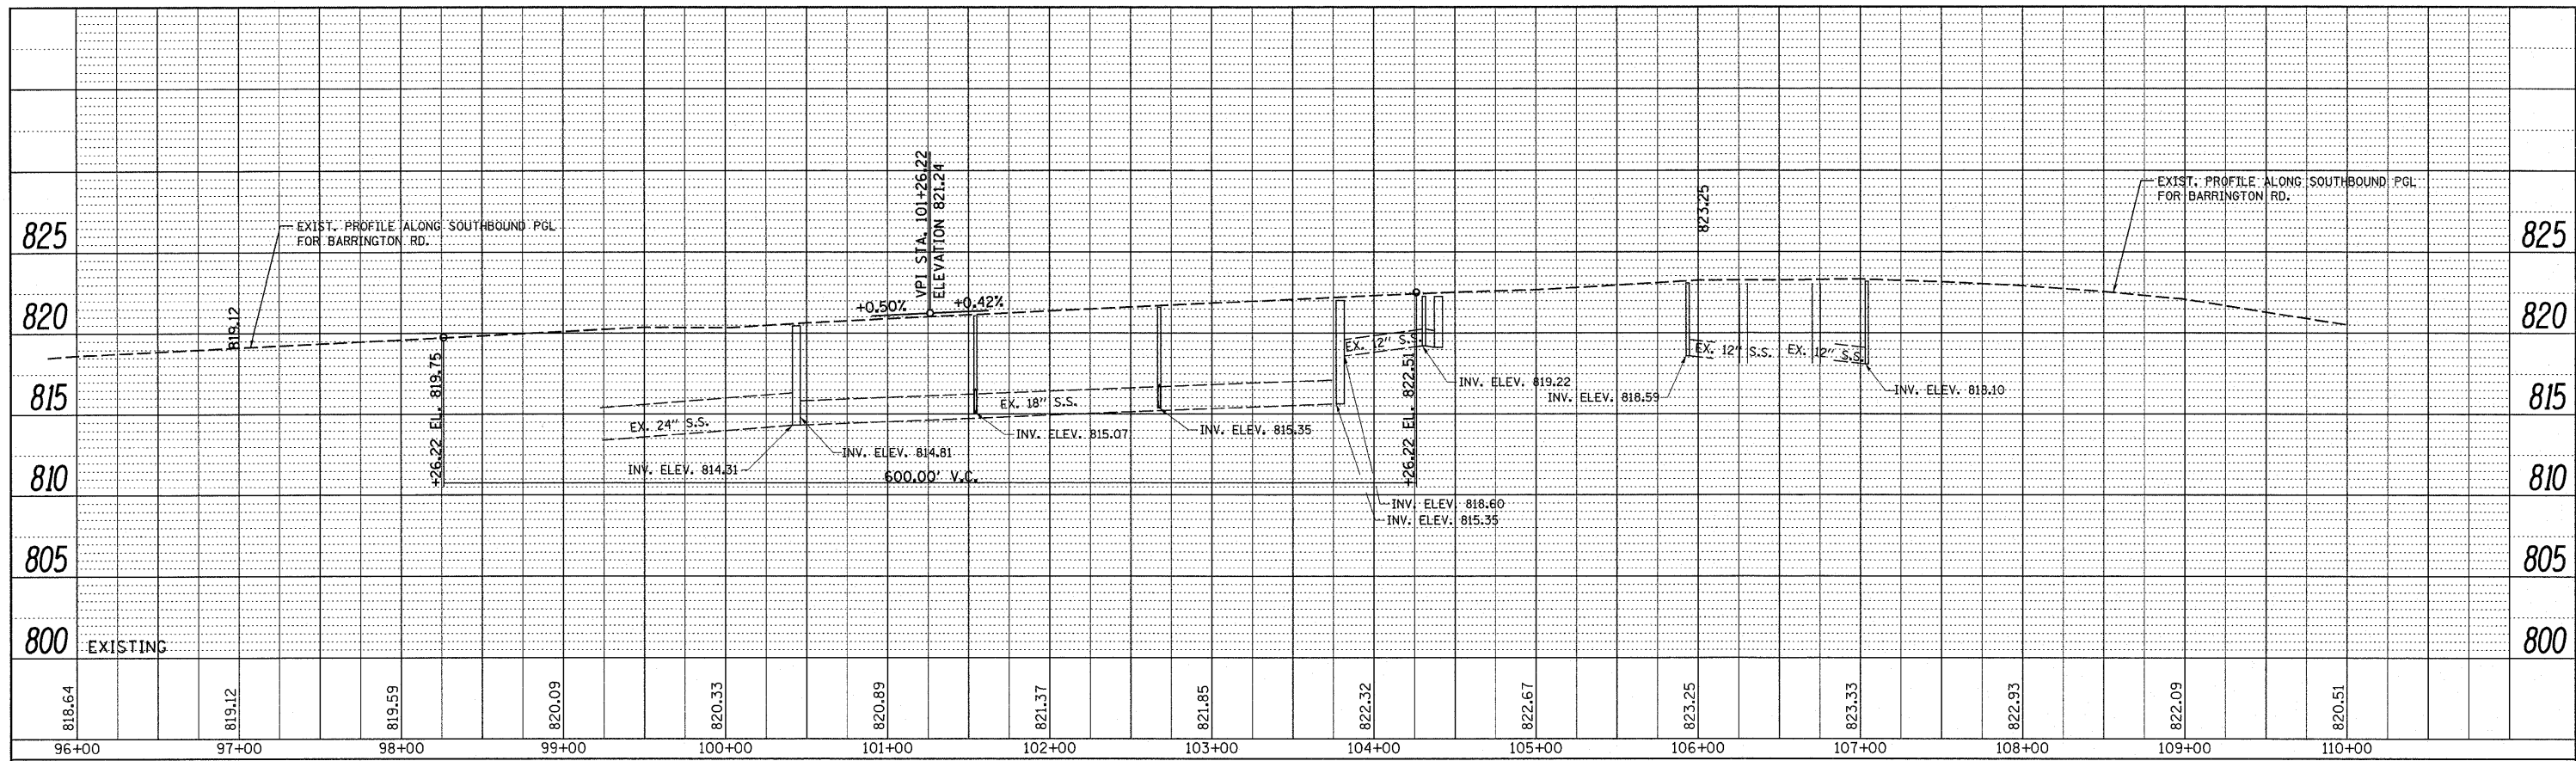

FILE NAME =	USER NAME = guillaumefp	DESIGNED -	REVISED -	STATE OF ILLINOIS DEPARTMENT OF TRANSPORTATION BARRINGTON ROAD AT BUTTITTA DR. EXISTING AND PROPOSED PROFILE S.B. PGL				F.A.P. RTE.	SECTION	COUNTY	TOTAL SHEETS	SHEET NO.
ct:\pwork\pwork\guillaumefp\dms93541\p133508-shr-drain.dgn		DRAWN -	REVISED -					362	0105N-2	COOK	41	10
PLOT SCALE = 58.0000' / IN.		CHECKED -	REVISED -					CONTRACT NO. 60J09				
PLOT DATE = 12/16/2010		DATE -	REVISED -					ILLINOIS FED. AID PROJECT				