


PLAN	SURVEYED	DATE
	PLOTTED	BY
	NOTE BOOK	
	ALIGNED	
	CHECKED	
	CADD FILE NAME	
	NO.	

PLAN	SURVEYED	DATE
	PLOTTED	BY
	NOTE BOOK	
	ALIGNED	
	CHECKED	
	CADD FILE NAME	
	NO.	

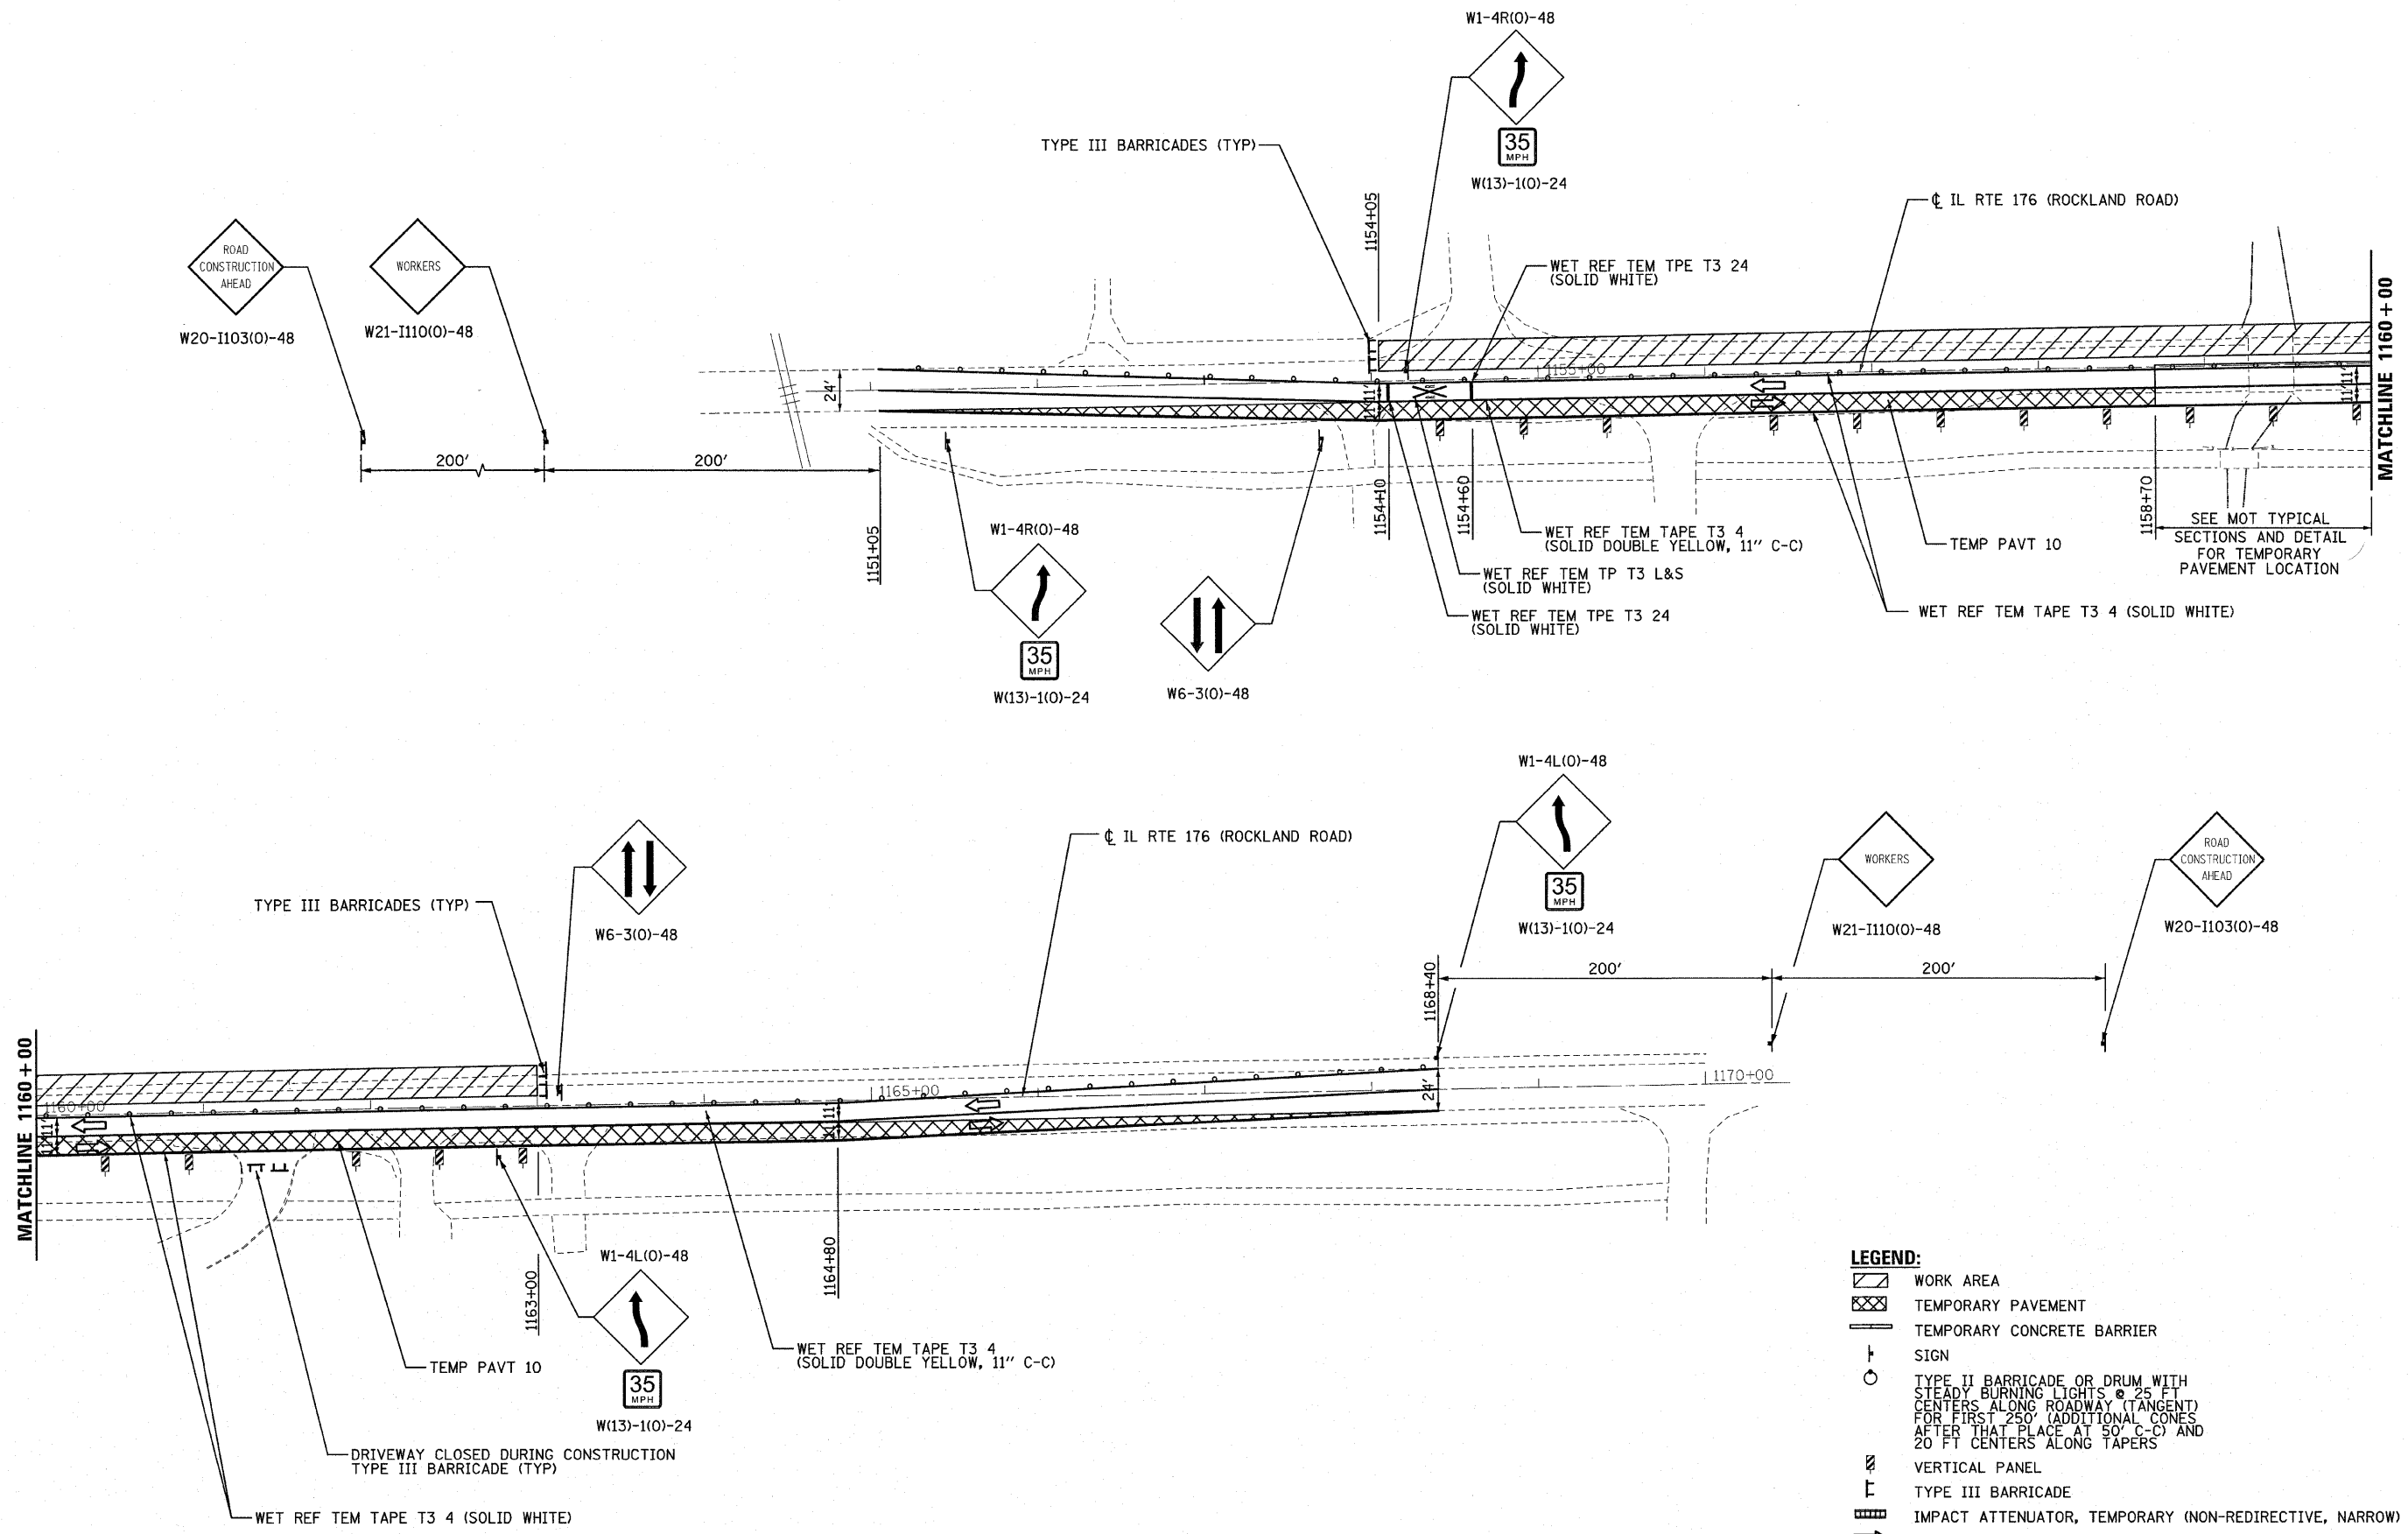

LEGEND:

- WORK AREA
- TEMPORARY PAVEMENT
- TEMPORARY CONCRETE BARRIER
- SIGN
- TYPE II BARRICADE OR DRUM WITH STEADY BURNING LIGHTS @ 25 FT CENTERS ALONG ROADWAY (TANGENT) FOR FIRST 250' (ADDITIONAL CONES AFTER THAT PLACE AT 50' C-C) AND 20 FT CENTERS ALONG TAPERS
- VERTICAL PANEL
- TYPE III BARRICADE
- IMPACT ATTENUATOR, TEMPORARY (NON-REDIRECTIVE, NARROW) TEST LEVEL 3
- DIRECTION OF TRAFFIC
- CONE, DRUM OR BARRICADE

...D160J67-sh+staging3.dgn
2/1/2011
2:13:44 PM



DESIGNED	JRB	REVISED	- 2/10/2011
DRAWN	JRB	REVISED	-
CHECKED	RJD	REVISED	-
DATE	JANUARY 3, 2011	REVISED	-

STATE OF ILLINOIS
DEPARTMENT OF TRANSPORTATION

**IL ROUTE 176 OVER EAST SKOKIE DITCH
SUGGESTED STAGE OF CONSTRUCTION & TRAFFIC CONTROL
STAGE 3**

SCALE: 1" = 50' SHEET NO. OF SHEETS STA. TO STA.

F.A.U. RTE.	SECTION	COUNTY	TOTAL SHEETS	SHEET NO.
1238	C-B-I	LAKE	62	14
CONTRACT NO. 60J67				
ILLINOIS FED. AID PROJECT				