


PLAN	SUBMITTED	DATE
	BY	
	NO. 1	
	NO. 2	
	NO. 3	
	NO. 4	
	NO. 5	
	NO. 6	
	NO. 7	
	NO. 8	
	NO. 9	
	NO. 10	

PLAN	SUBMITTED	DATE
	BY	
	NO. 1	
	NO. 2	
	NO. 3	
	NO. 4	
	NO. 5	
	NO. 6	
	NO. 7	
	NO. 8	
	NO. 9	
	NO. 10	

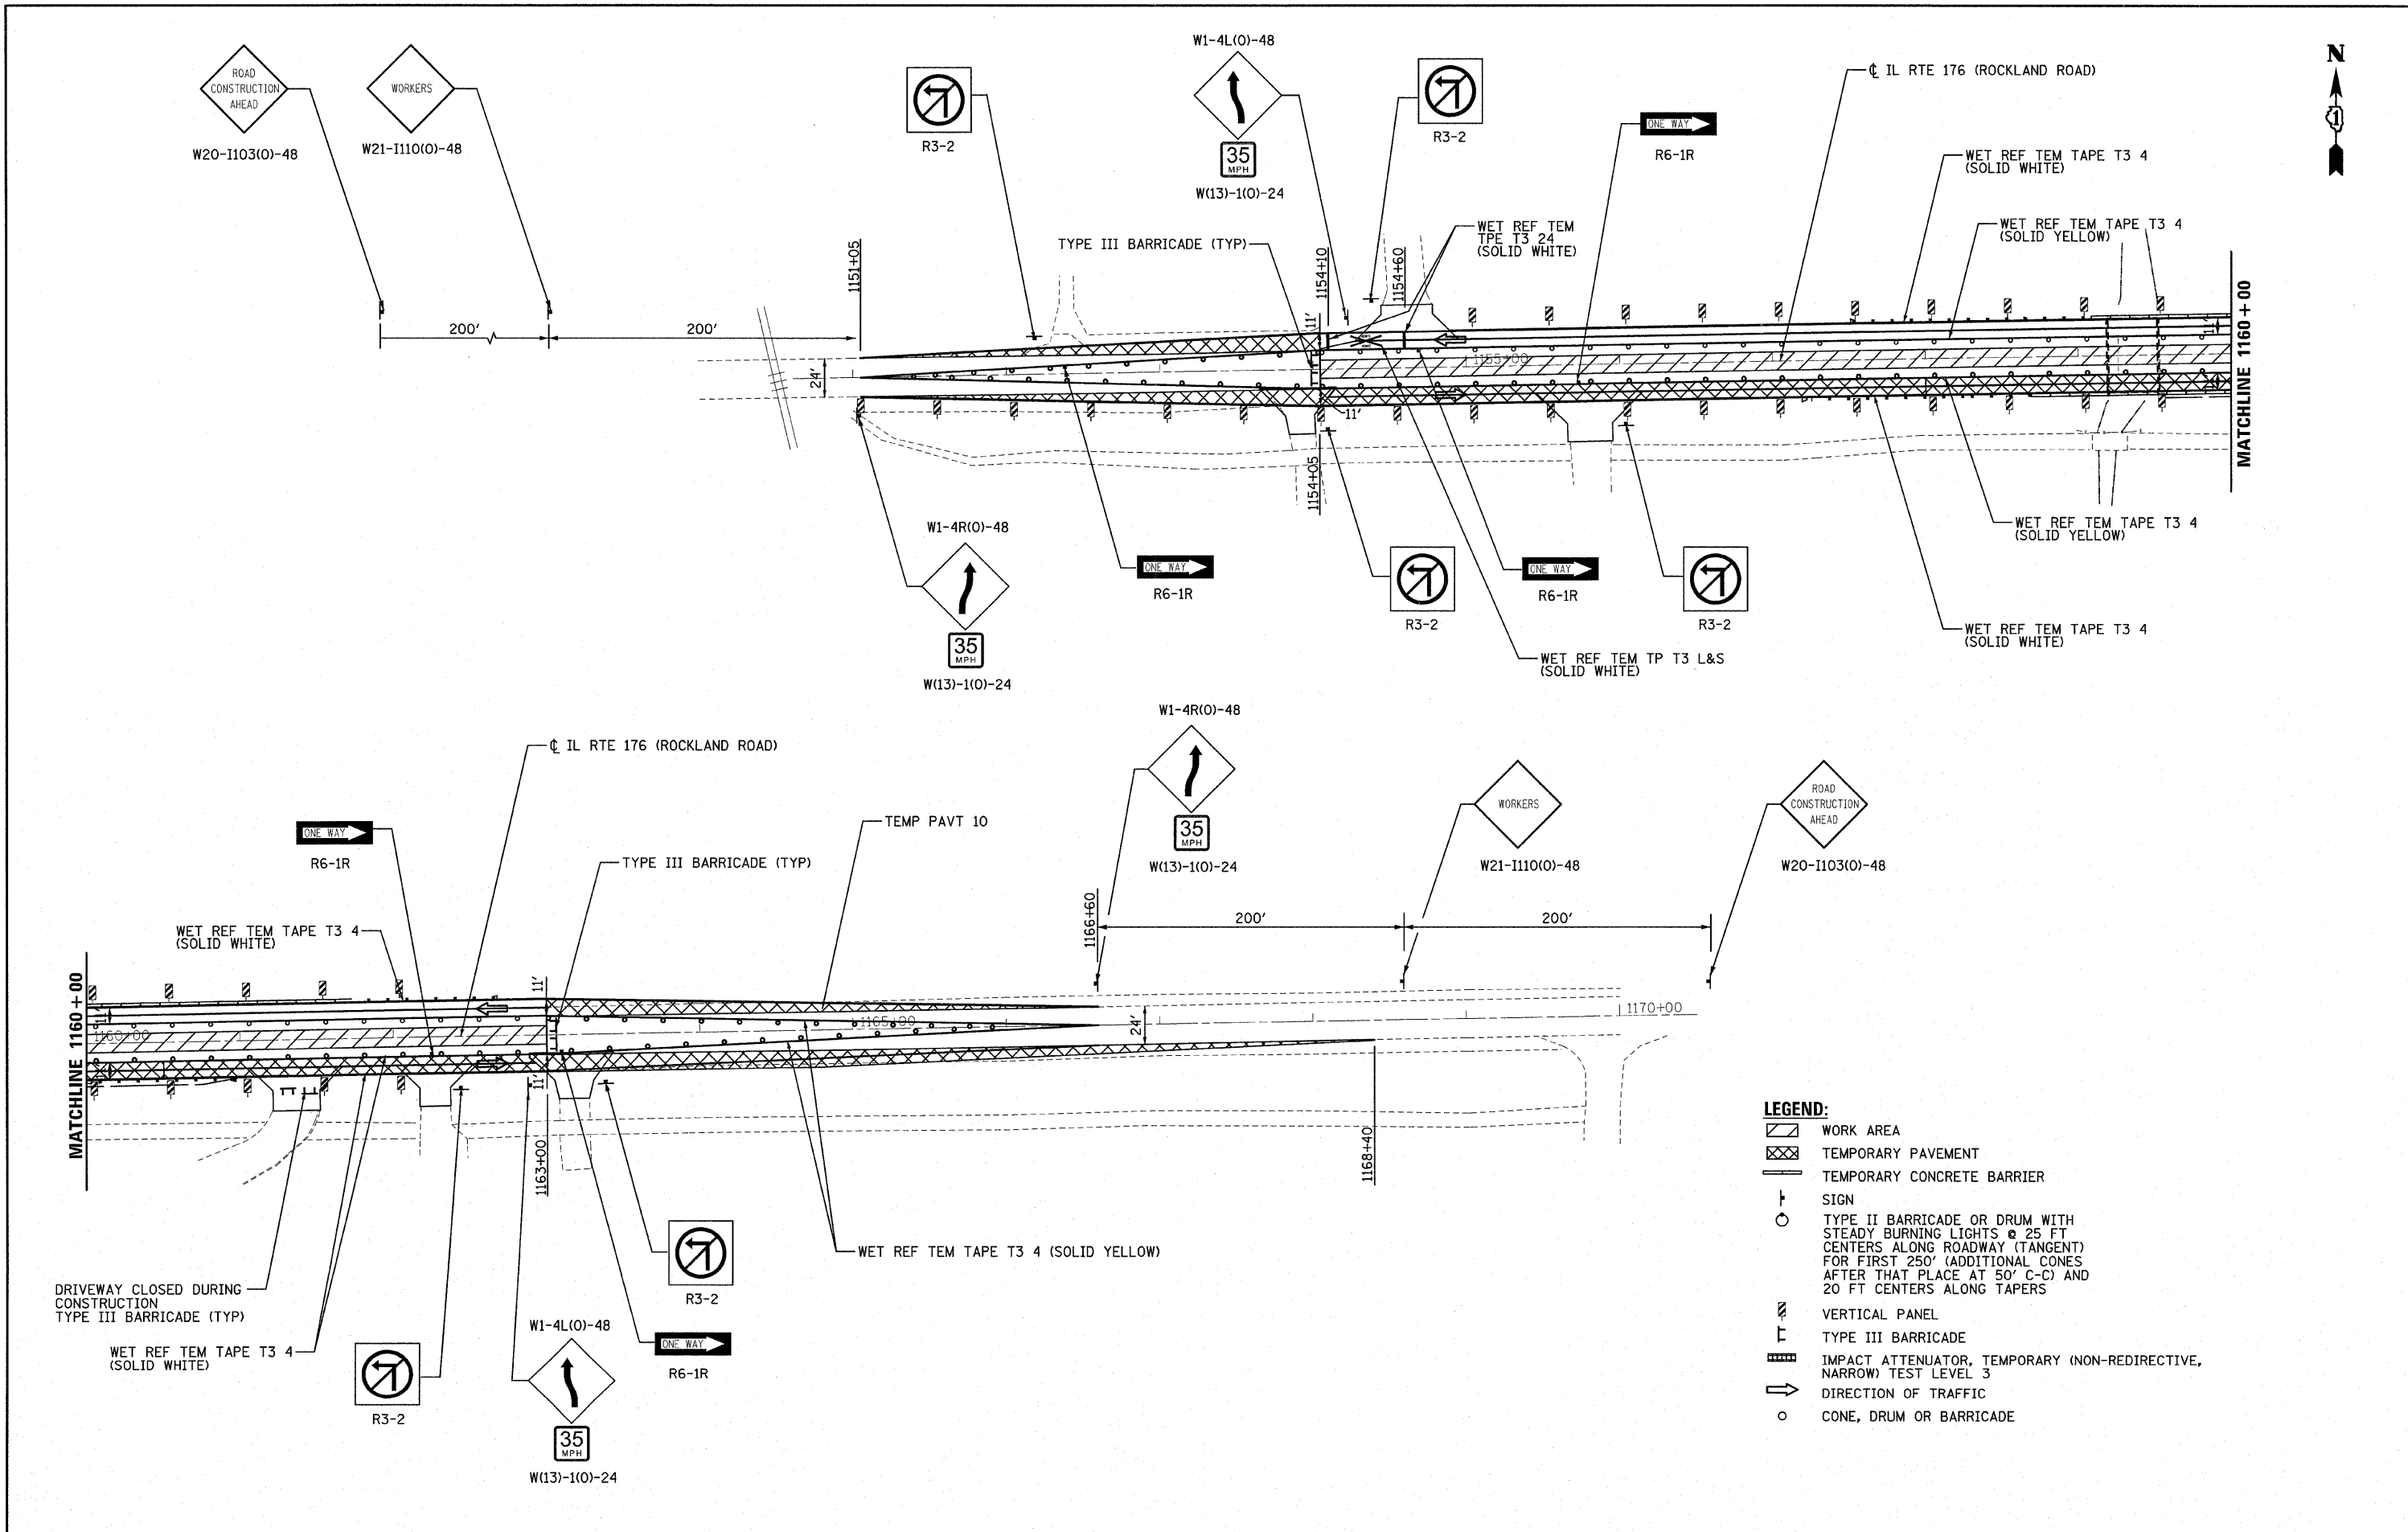

LEGEND:

- WORK AREA
- TEMPORARY PAVEMENT
- TEMPORARY CONCRETE BARRIER
- SIGN
- TYPE II BARRICADE OR DRUM WITH STEADY BURNING LIGHTS @ 25 FT CENTERS ALONG ROADWAY (TANGENT) FOR FIRST 250' (ADDITIONAL CONES AFTER THAT PLACE AT 50' C-C) AND 20 FT CENTERS ALONG TAPERS
- VERTICAL PANEL
- TYPE III BARRICADE
- IMPACT ATTENUATOR, TEMPORARY (NON-REDIRECTIVE, NARROW) TEST LEVEL 3
- DIRECTION OF TRAFFIC
- CONE, DRUM OR BARRICADE

...D160J67-sht-stag1ng4.dgn
2/1/2011
2:13:45 PM



DESIGNED	JRB	REVISED	- 2/10/2011
DRAWN	JRB	REVISED	-
CHECKED	RJD	REVISED	-
DATE	JANUARY 3, 2011	REVISED	-

STATE OF ILLINOIS
DEPARTMENT OF TRANSPORTATION

IL ROUTE 176 OVER EAST SKOKIE DITCH
SUGGESTED STAGE OF CONSTRUCTION & TRAFFIC CONTROL
STAGE 4
SCALE: 1" = 50' SHEET NO. 1 OF 1 SHEETS STA. TO STA.

F.A.U. RTE.	SECTION	COUNTY	TOTAL SHEETS	SHEET NO.
1238	C-B-1	LAKE	62	15
				CONTRACT NO. 60J67
ILLINOIS FED. AID PROJECT				