


FINAL SURVEY	SURVEYED	BY	DATE
NOTE BOOK	NO. _____		
AREAS CHECKED			

ORIGINAL SURVEY	SURVEYED	BY	DATE
NOTE BOOK	NO. _____		
AREAS CHECKED			

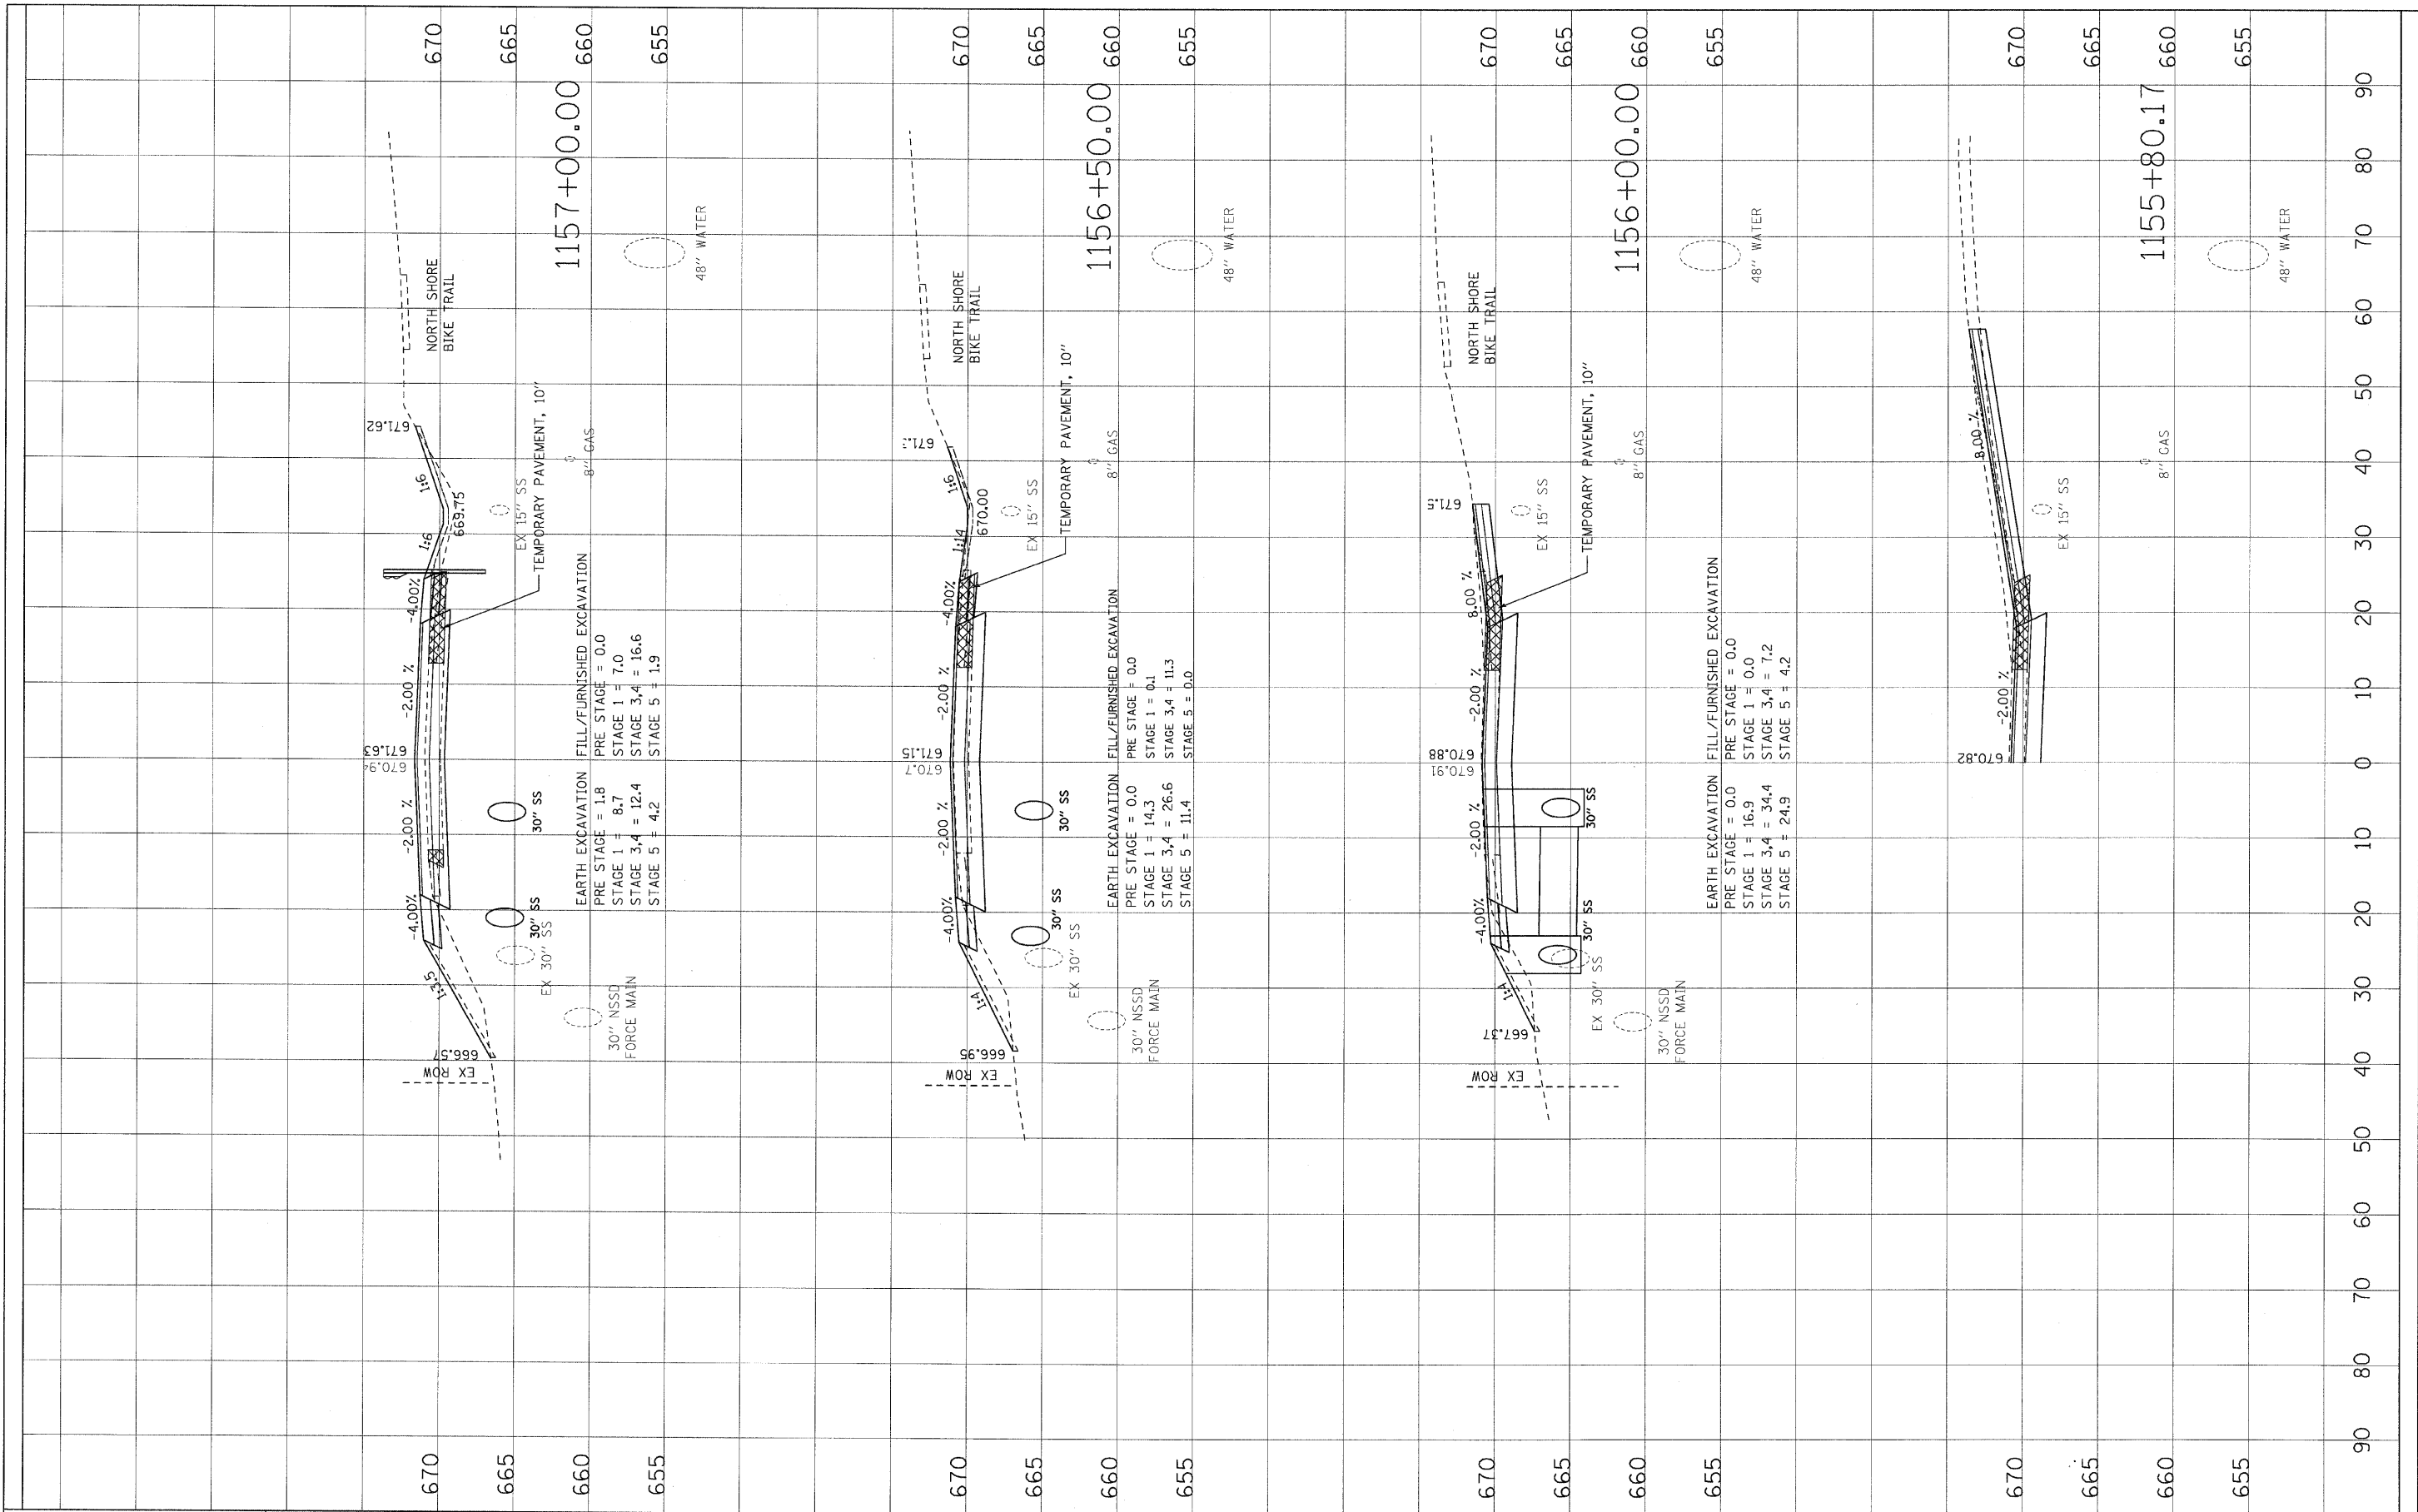

...D160J67-sht-xsl1176.dgn
 12/23/2010
 9:44:08 AM



DESIGNED	ADW	REVISED	-
DRAWN	ADW	REVISED	-
CHECKED	RJD	REVISED	-
DATE	-	REVISED	-

**STATE OF ILLINOIS
 DEPARTMENT OF TRANSPORTATION**

**IL ROUTE 176 OVER EAST SKOKIE DITCH
 CROSS SECTIONS**

SCALE: 1"=10'(H); 1"=5'(V) SHEET NO. OF SHEETS | STA. 1155+80.17 TO STA. 1157+00.00

F.A.U. RTE.	SECTION	COUNTY	TOTAL SHEETS	SHEET NO.
1238	C-B-1	LAKE	61	47
CONTRACT NO. 60J67			ILLINOIS FED. AID PROJECT	