


FINAL SURVEY PLOTTED
 SURVEY BOOK NO. _____ DATE _____
 NOTE BOOK AREAS CHECKED

ORIGINAL SURVEY PLOTTED
 SURVEY BOOK NO. _____ DATE _____
 NOTE BOOK AREAS CHECKED

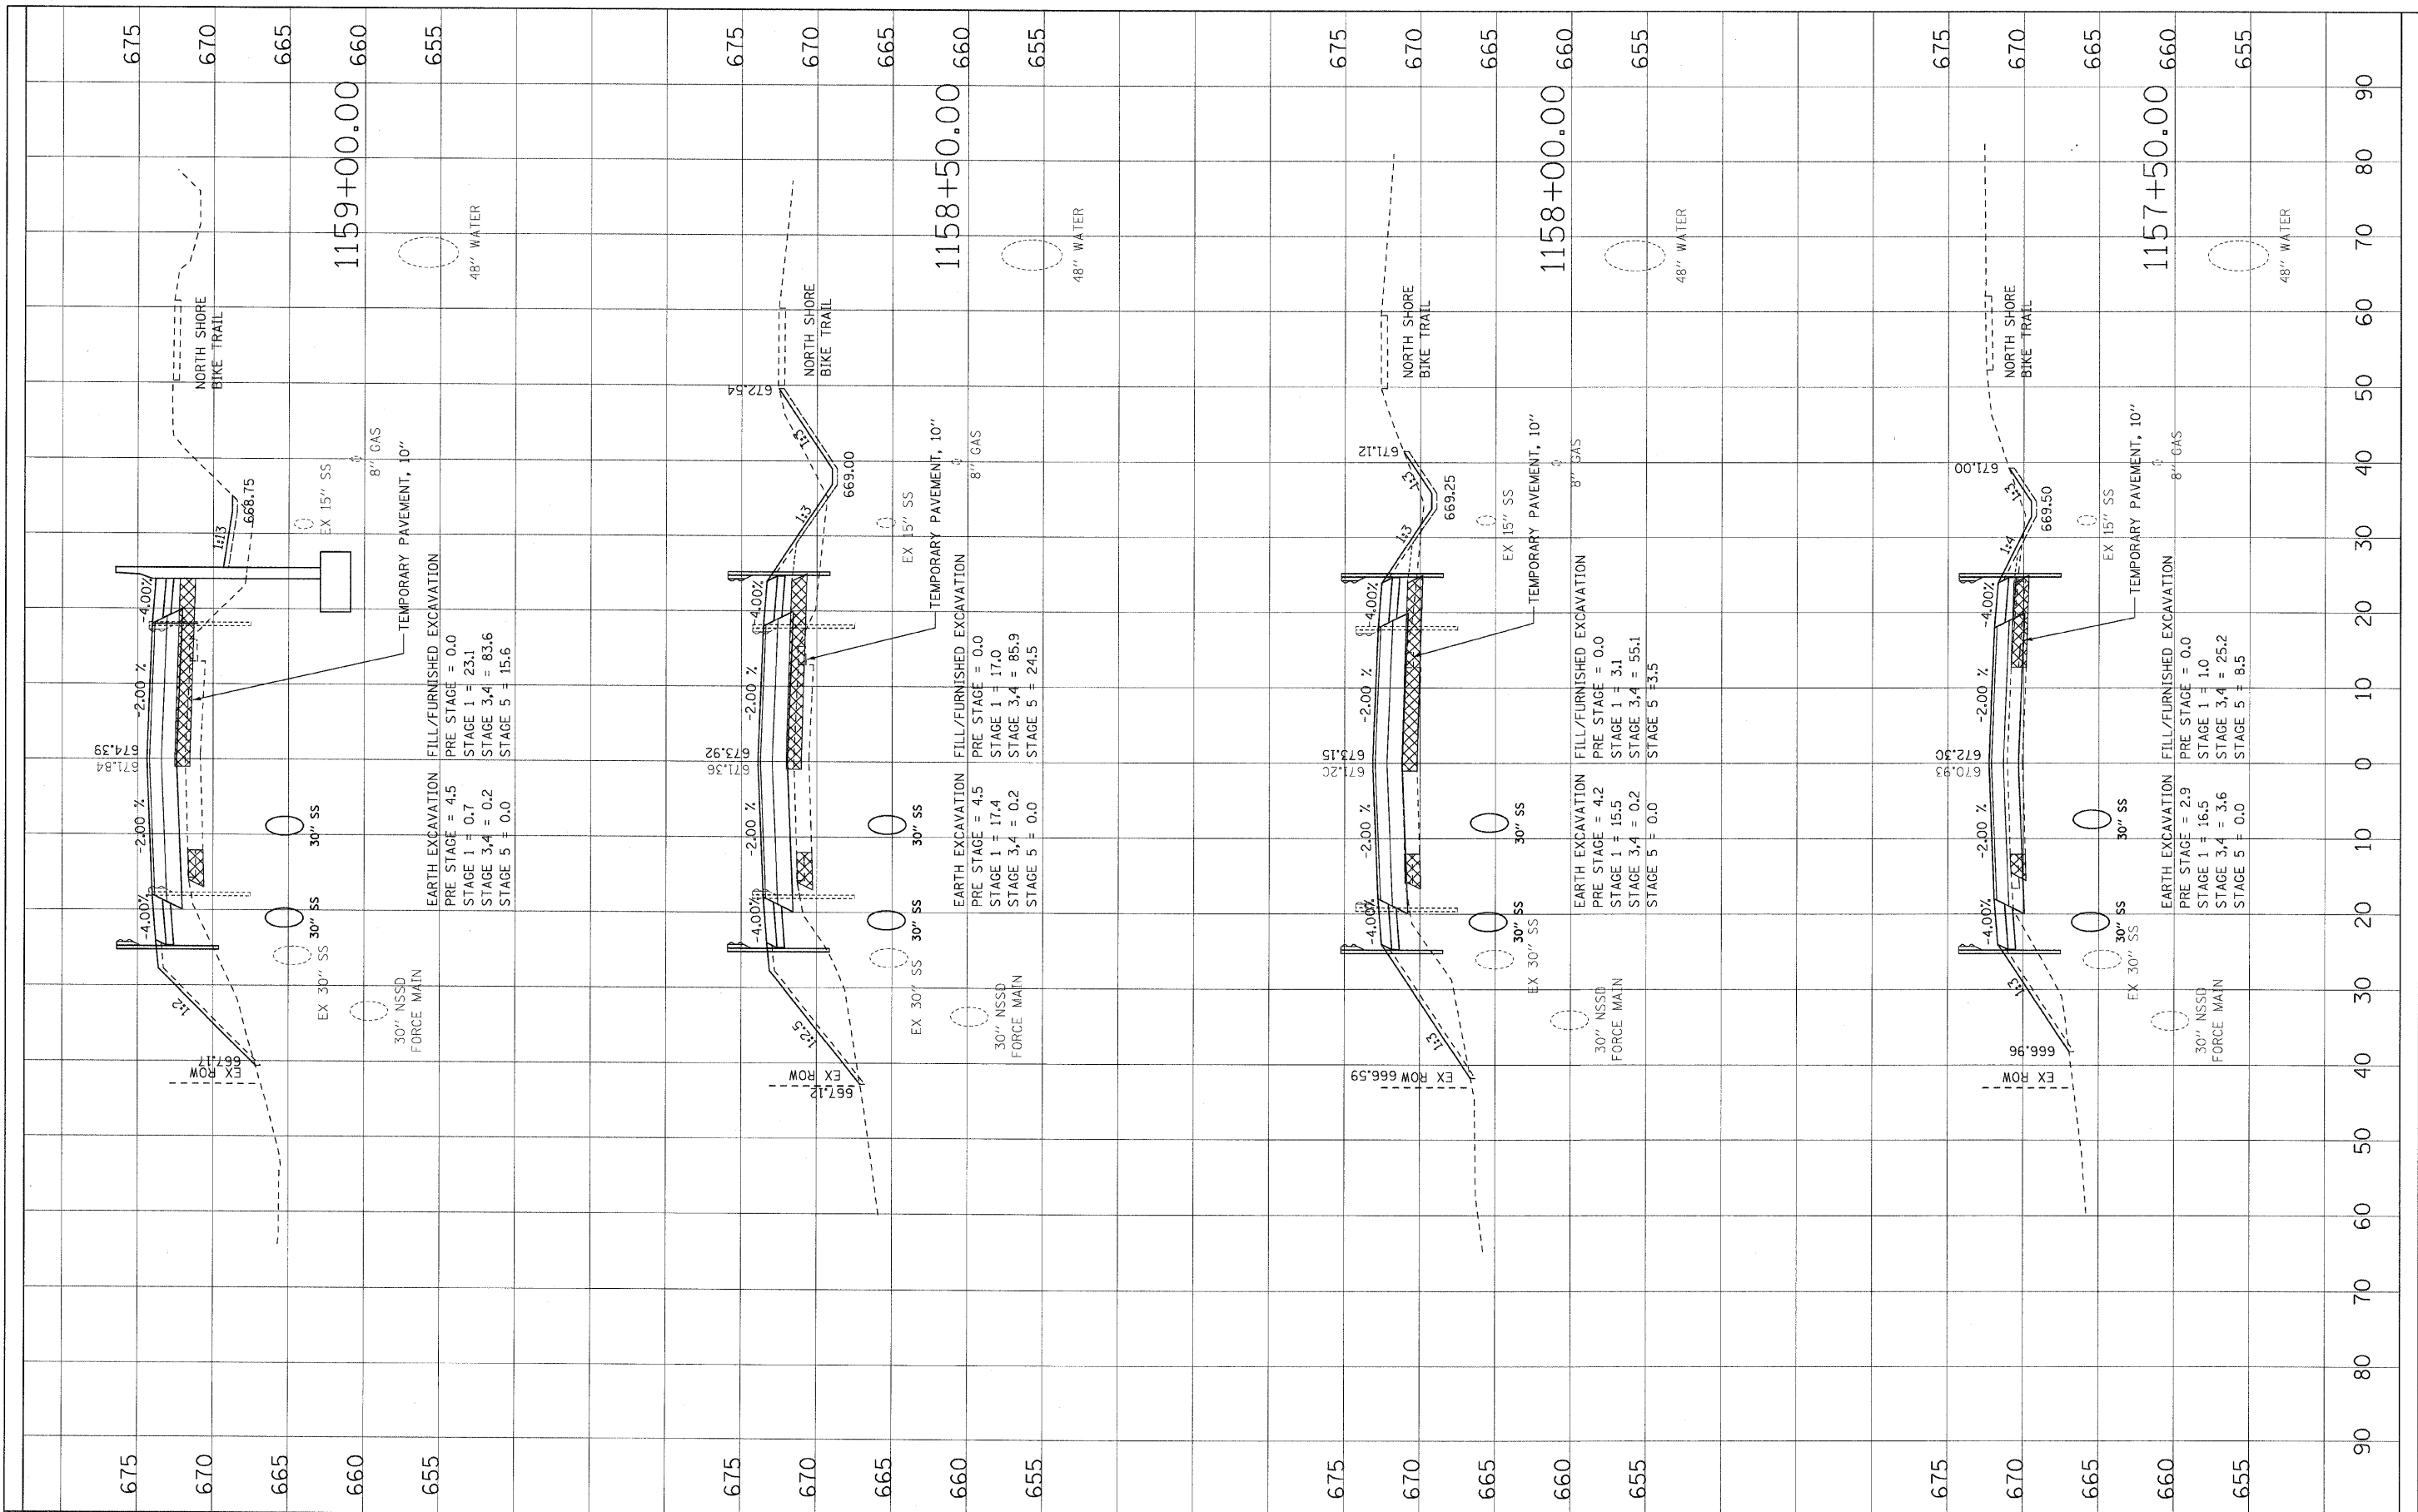

...0160J67-sh1-xsl176.dgn
 12/23/2010
 9:44:08 AM



| | |
|----------------|-----------|
| DESIGNED - ADW | REVISED - |
| DRAWN - ADW | REVISED - |
| CHECKED - RJD | REVISED - |
| DATE - | REVISED - |

STATE OF ILLINOIS
 DEPARTMENT OF TRANSPORTATION

IL ROUTE 176 OVER EAST SKOKIE DITCH
 CROSS SECTIONS

SCALE: 1"=10'(H); 1"=5'(V) SHEET NO. OF SHEETS STA. 1157+50.00 TO STA. 1159+00.00

| | | | | |
|---------------------------|---------------|-------------|--------------------|--------------|
| F.A.U. RTE. 1238 | SECTION C-B-1 | COUNTY LAKE | TOTAL SHEETS 61 | SHEET NO. 48 |
| ILLINOIS FED. AID PROJECT | | | CONTRACT NO. 60J67 | |