


FINAL SURVEY	SURVEYED	BY	DATE
NOTE BOOK	PLOTTED		
NO.	AREAS CHECKED		

ORIGINAL SURVEY	SURVEYED	BY	DATE
NOTE BOOK	PLOTTED		
NO.	AREAS CHECKED		

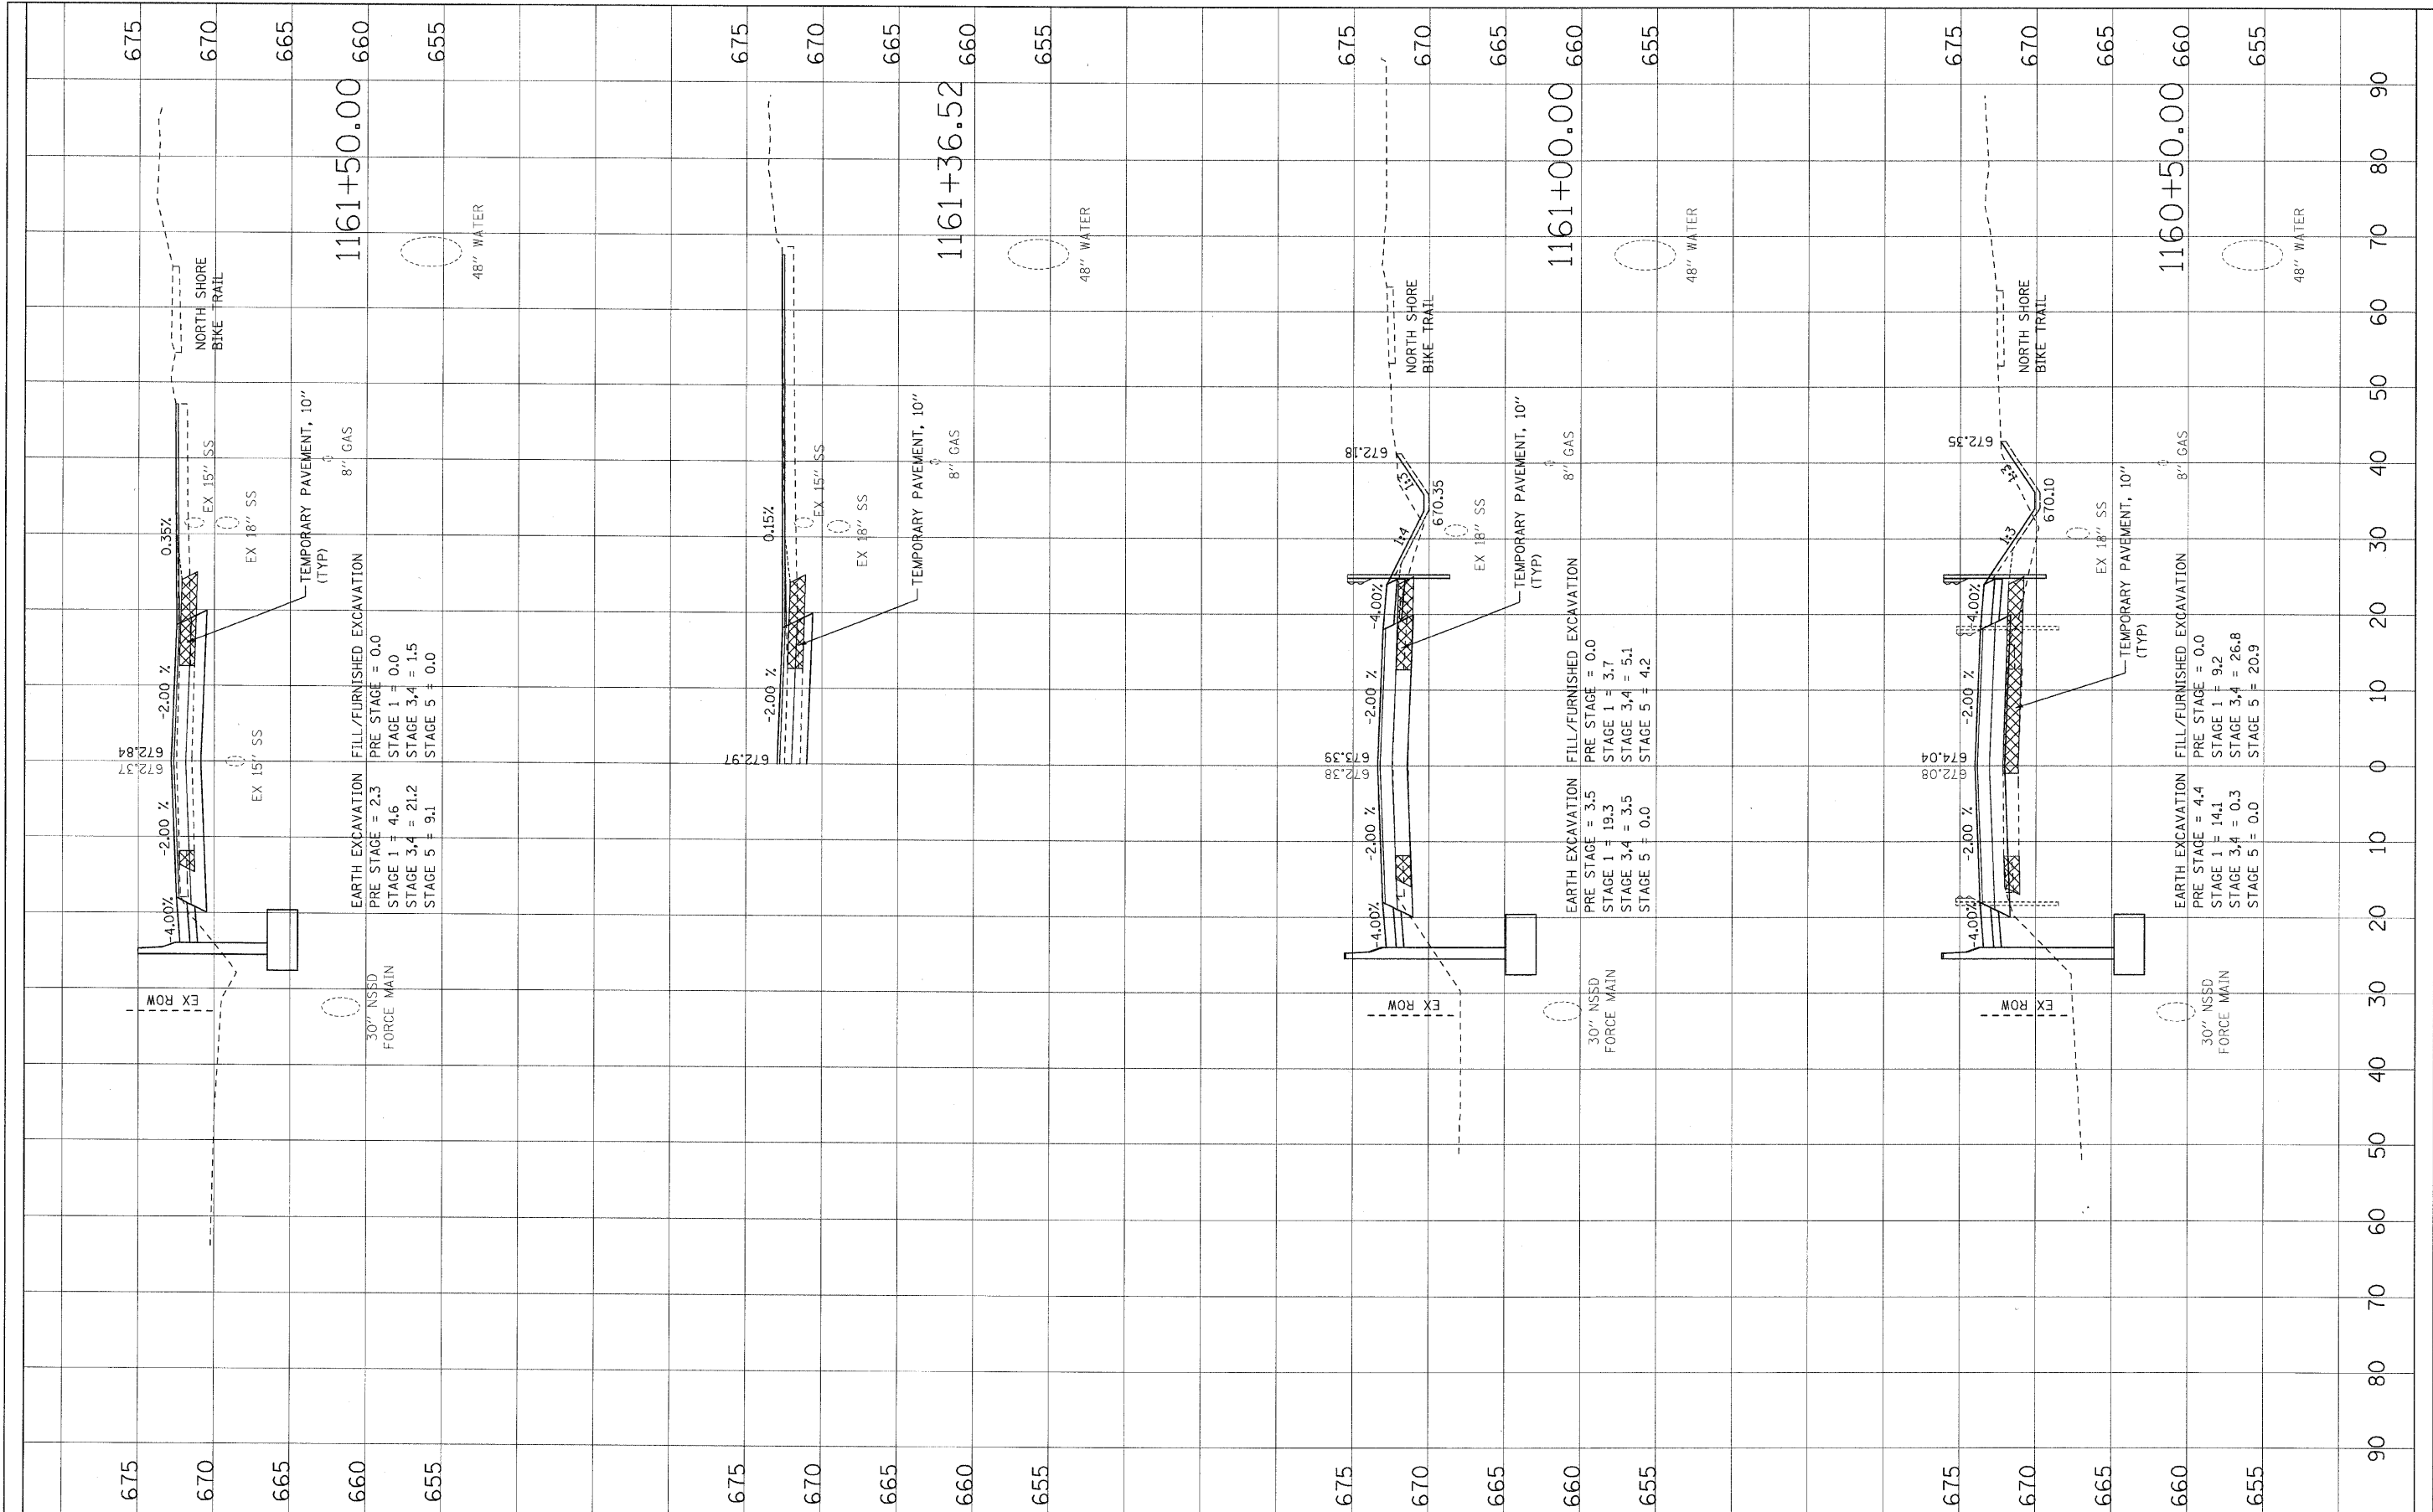

...D160J67-sh1-xsl1176.dgn
 12/23/2010
 9:44:09 AM



DESIGNED	ADW	REVISED	-
DRAWN	ADW	REVISED	-
CHECKED	RJD	REVISED	-
DATE	-	REVISED	-

STATE OF ILLINOIS
 DEPARTMENT OF TRANSPORTATION

IL ROUTE 176 OVER EAST SKOKIE DITCH
 CROSS SECTIONS
 SCALE: 1"=10'(H); 1"=5'(V) SHEET NO. OF SHEETS STA. 1160+50.00 TO STA. 1161+50.00

F.A.U. RTE.	SECTION	COUNTY	TOTAL SHEETS	SHEET NO.
1238	C-B-1	LAKE	61	50
ILLINOIS FED. AID PROJECT			CONTRACT NO. 60J67	