


FINAL SURVEY	SURVEYED	DATE
NOTE BOOK	PLOTTED	BY
NO.	AREAS CHECKED	

ORIGINAL SURVEY	SURVEYED	DATE
NOTE BOOK	PLOTTED	BY
NO.	AREAS CHECKED	

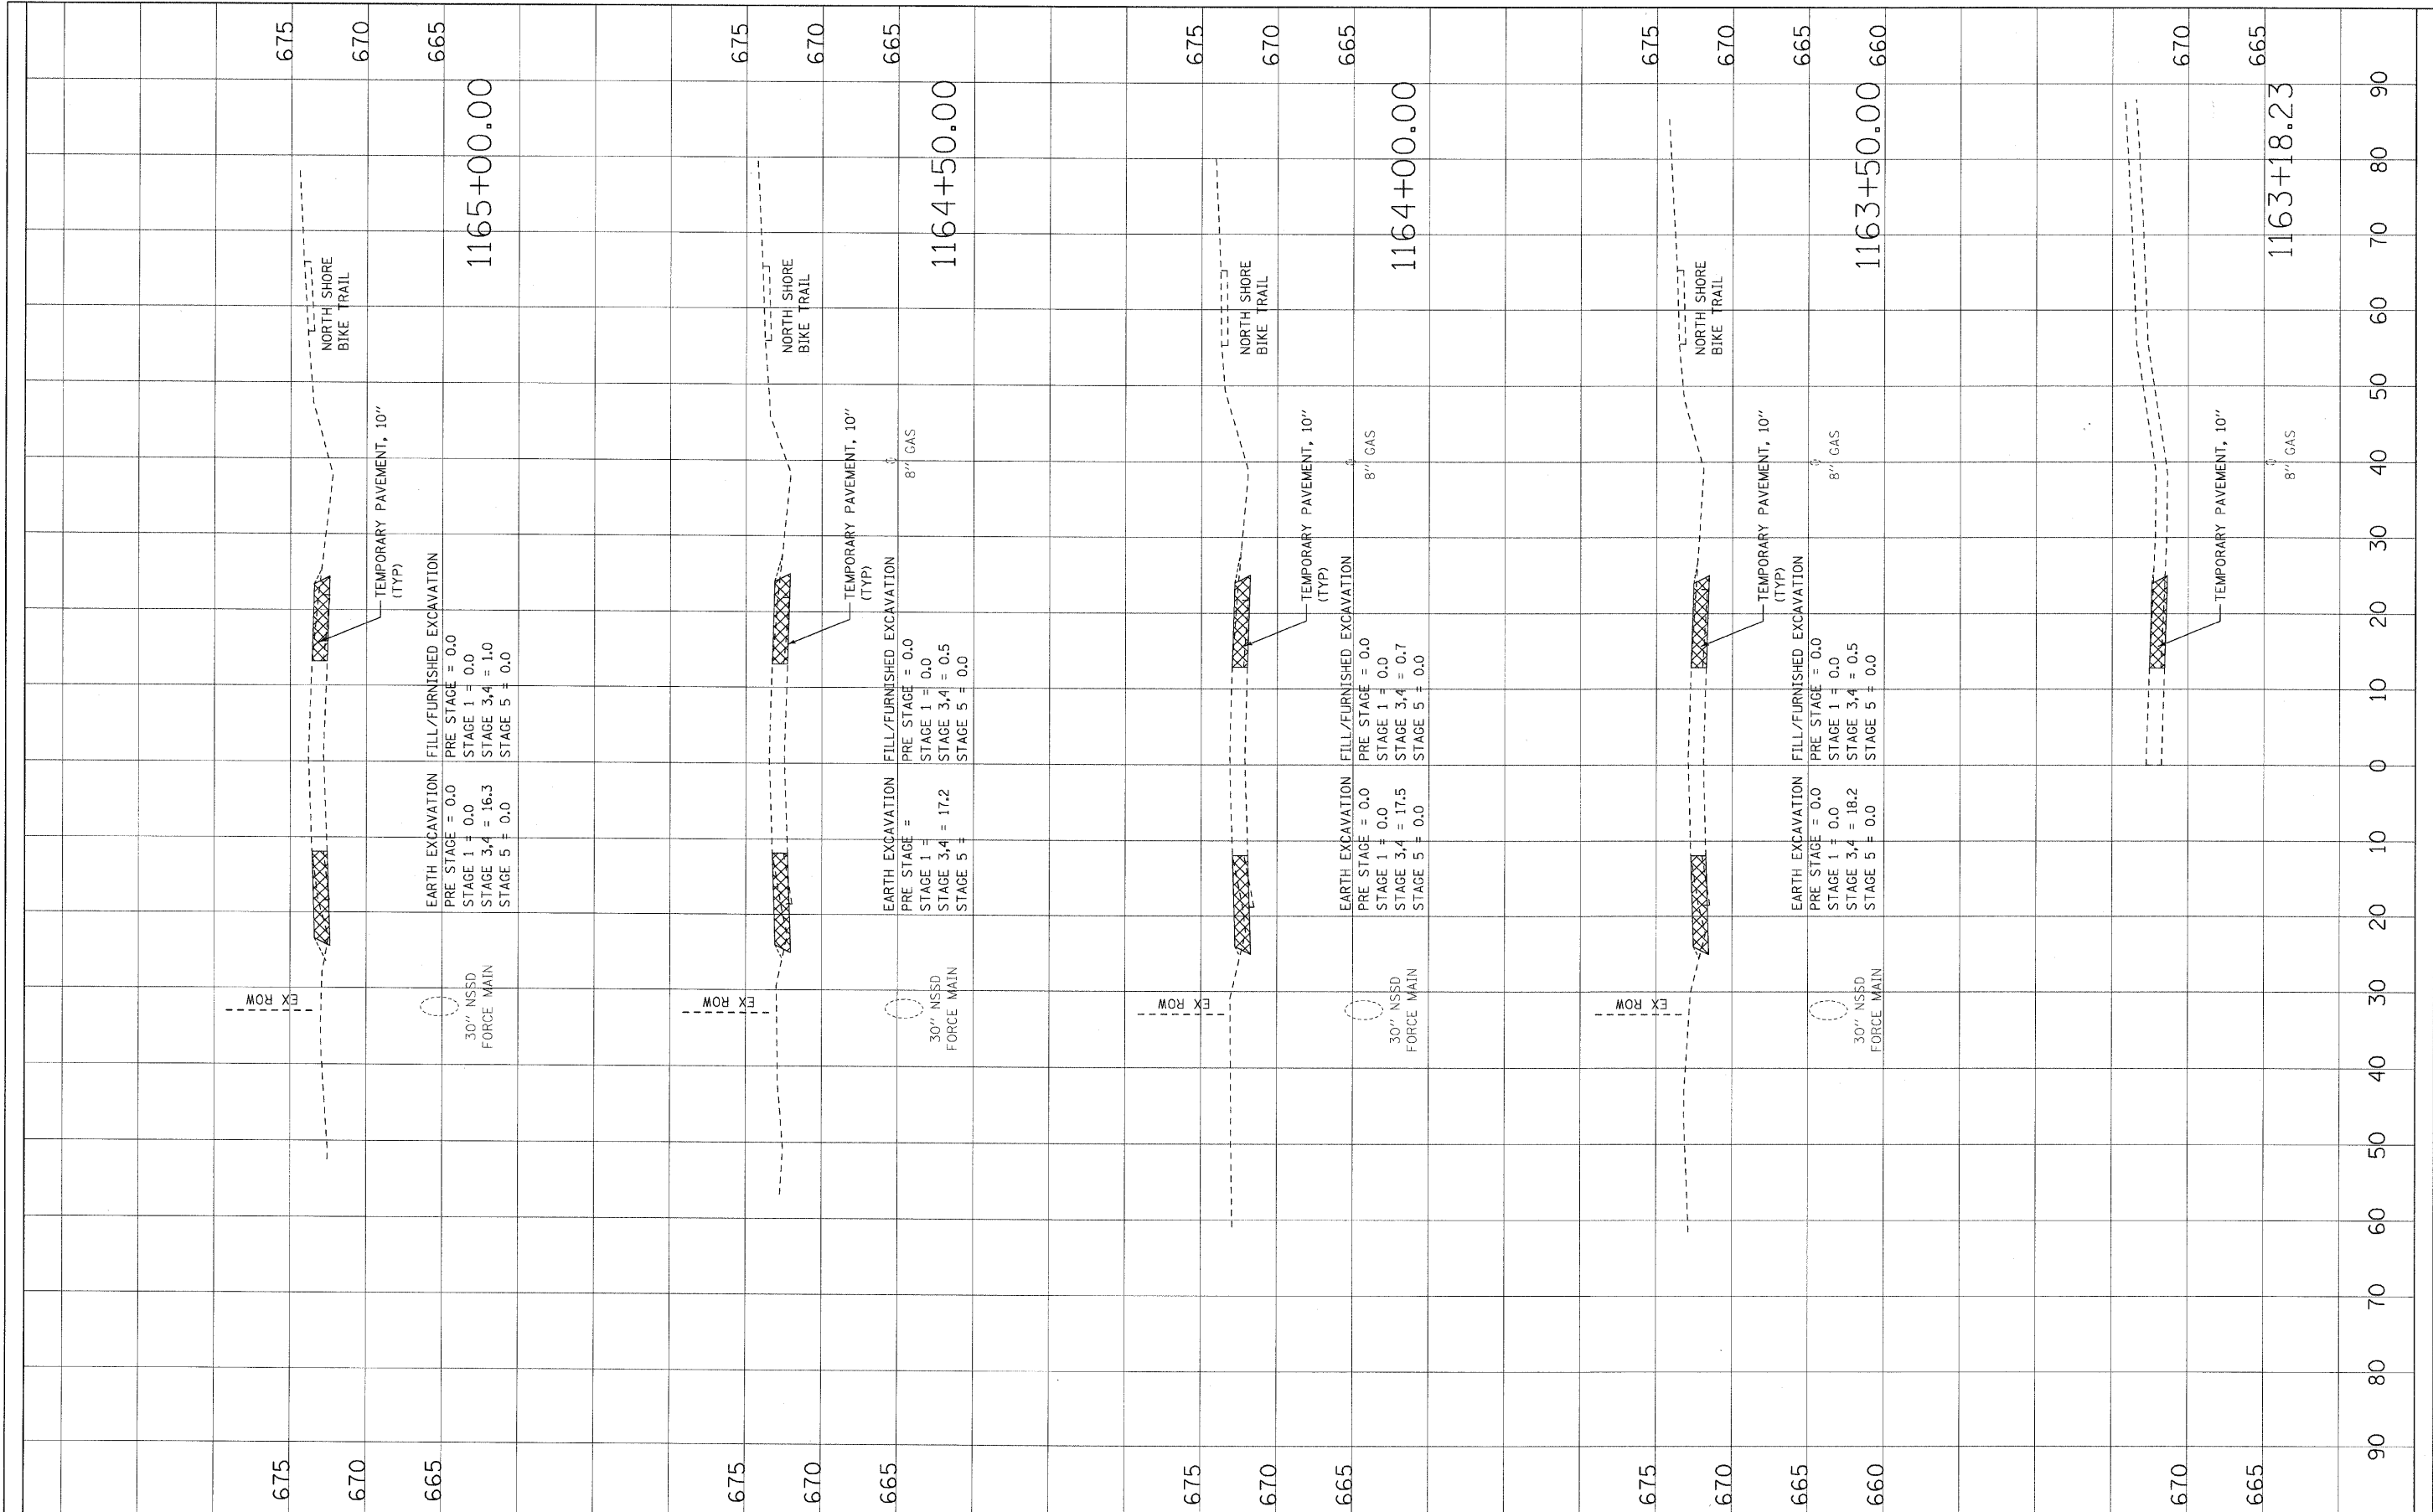

...D160J67-shf-xsl1176.dgn
12/23/2010
9:44:09 AM



DESIGNED - ADW	REVISED -
DRAWN - ADW	REVISED -
CHECKED - RJD	REVISED -
DATE -	REVISED -

**STATE OF ILLINOIS
DEPARTMENT OF TRANSPORTATION**

**IL ROUTE 176 OVER EAST SKOKIE DITCH
CROSS SECTIONS**

SCALE: 1"=10'(H); 1"=5'(V) SHEET NO. OF SHEETS | STA. 1163+18.23 TO STA. 1165+00.00

F.A.U. RTE. 1238	SECTION C-B-1	COUNTY LAKE	TOTAL SHEETS 61	SHEET NO. 52
CONTRACT NO. 60J67			ILLINOIS FED. AID PROJECT	