


STATE OF ILLINOIS)
COUNTY OF COOK) S.S.
UTILITY(IES) SHOWN HEREON HAVE BEEN INVESTIGATED BY
ASE IN ACCORDANCE WITH SUE INDUSTRY STANDARDS QUALITY
LEVEL B (QLB). ALL OTHER INFORMATION SHOWN HAS BEEN
PROVIDED BY OTHERS.
FIELD WORK WAS PERFORMED BETWEEN THE 23RD OF AUGUST AND
7TH DAY OF SEPTEMBER, 2010.
IN WITNESS WHEREOF, I HAVE HEREUNTO SET MY HAND AND SEAL
THIS 10TH DAY OF SEPTEMBER, 2010. CHICAGO, IL.



Steven M. Rienks
STEVEN M. RIENKS - ILLINOIS PROFESSIONAL
ENGINEER NUMBER 62-044619
MY LICENSE EXPIRES 11/30/2011

**PROJECT ENDS
STA. 632 + 41.57**

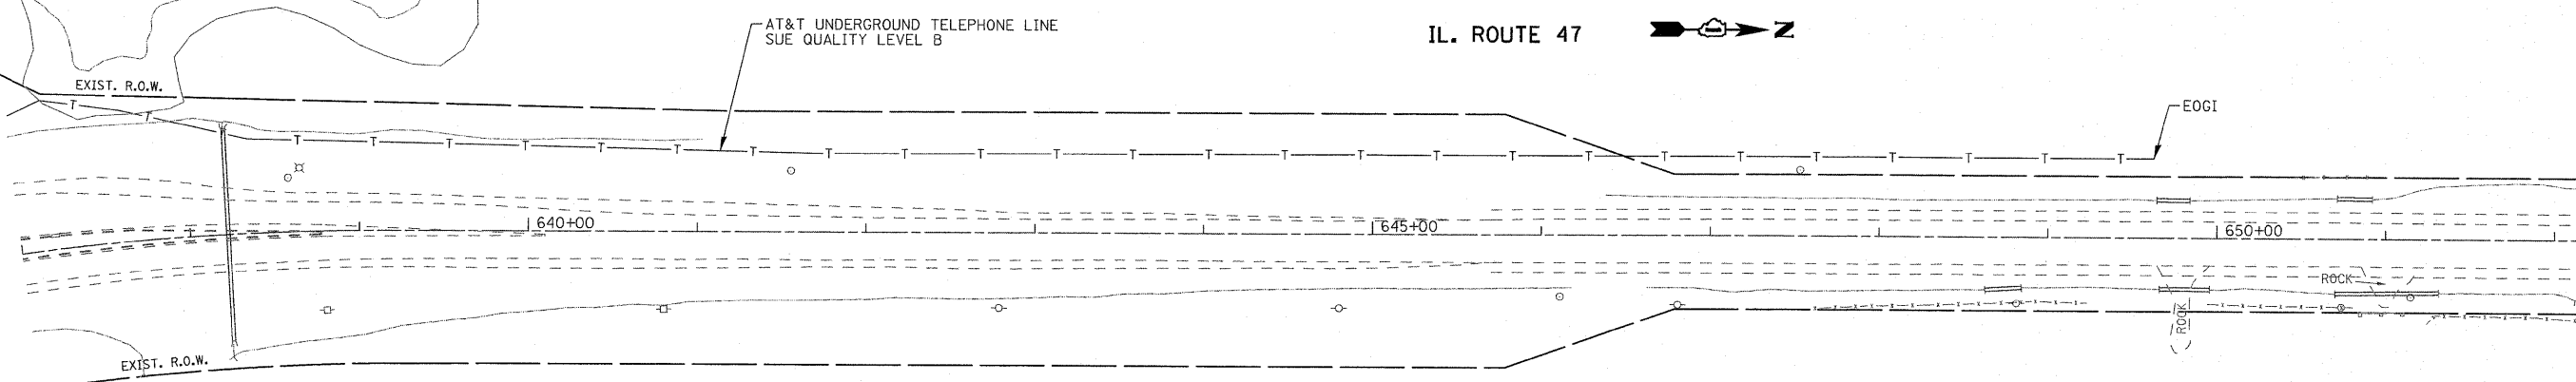

LEGEND

- T — EXISTING UNDERGROUND TELEPHONE
- W — EXISTING UNDERGROUND WATER
- E — EXISTING UNDERGROUND ELECTRIC
- G — EXISTING UNDERGROUND GAS
- CTV — EXISTING UNDERGROUND CABLE TV
- EOGI END OF GEOPHYSICAL LOCATION

NOTES:

1. HORIZONTAL CONTROL, VERTICAL CONTROL, CENTERLINE ALIGNMENT, TOPOGRAPHIC
FEATURES, AND UTILITY LINE WORK (EXCEPTING SUE QUALITY LEVEL B DESIGNATIONS)
WERE SUPPLIED BY ILLINOIS DEPARTMENT OF TRANSPORTATION.

AMERICAN
SURVEYING & ENGINEERING, P.C.
SURVEYORS • ENGINEERS
GEODESISTS • MAPPING SCIENTISTS
Chicago: 312-277-2000 / Fax 312-277-2002
Dixon: 815-288-6231 / Fax 815-288-6277
Aurora: 603-897-4105 / Fax 630-897-4121
Illinois Professional Design Firm No. 184-003192

FILE NAME = ...\\Geo\DI44418-sht-plan.dgn	USER NAME = #USER#	DESIGNED -	REVISED -
		DRAWN -	REVISED -
		CHECKED -	REVISED -
		DATE -	REVISED -
PLOT SCALE = 50,0000 ' / IN.			
PLOT DATE = 9/10/2010			

**STATE OF ILLINOIS
DEPARTMENT OF TRANSPORTATION**

**IL. ROUTE 47 @ IL. ROUTE 176 (West LEG)
SUE INVESTIGATION OF UNDERGROUND UTILITIES**

SCALE: 1" = 50' SHEET NO. 4 OF 4 SHEETS STA. 583+00.00 TO STA. 598+00.00

F.A.P. RTE.	SECTION	COUNTY	TOTAL SHEETS	SHEET NO.
326	105 N-4	MCHENRY	60	27
CONTRACT NO. 60K18				
ILLINOIS FED. AID PROJECT				