


FINAL SURVEY	SURVEYED	BY	DATE
NOTE BOOK NO.	PLOTTED		
	REPLATE		
	AREAS CHECKED		

ORIGINAL SURVEY	SURVEYED	BY	DATE
NOTE BOOK NO.	PLOTTED		
	REPLATE		
	AREAS CHECKED		

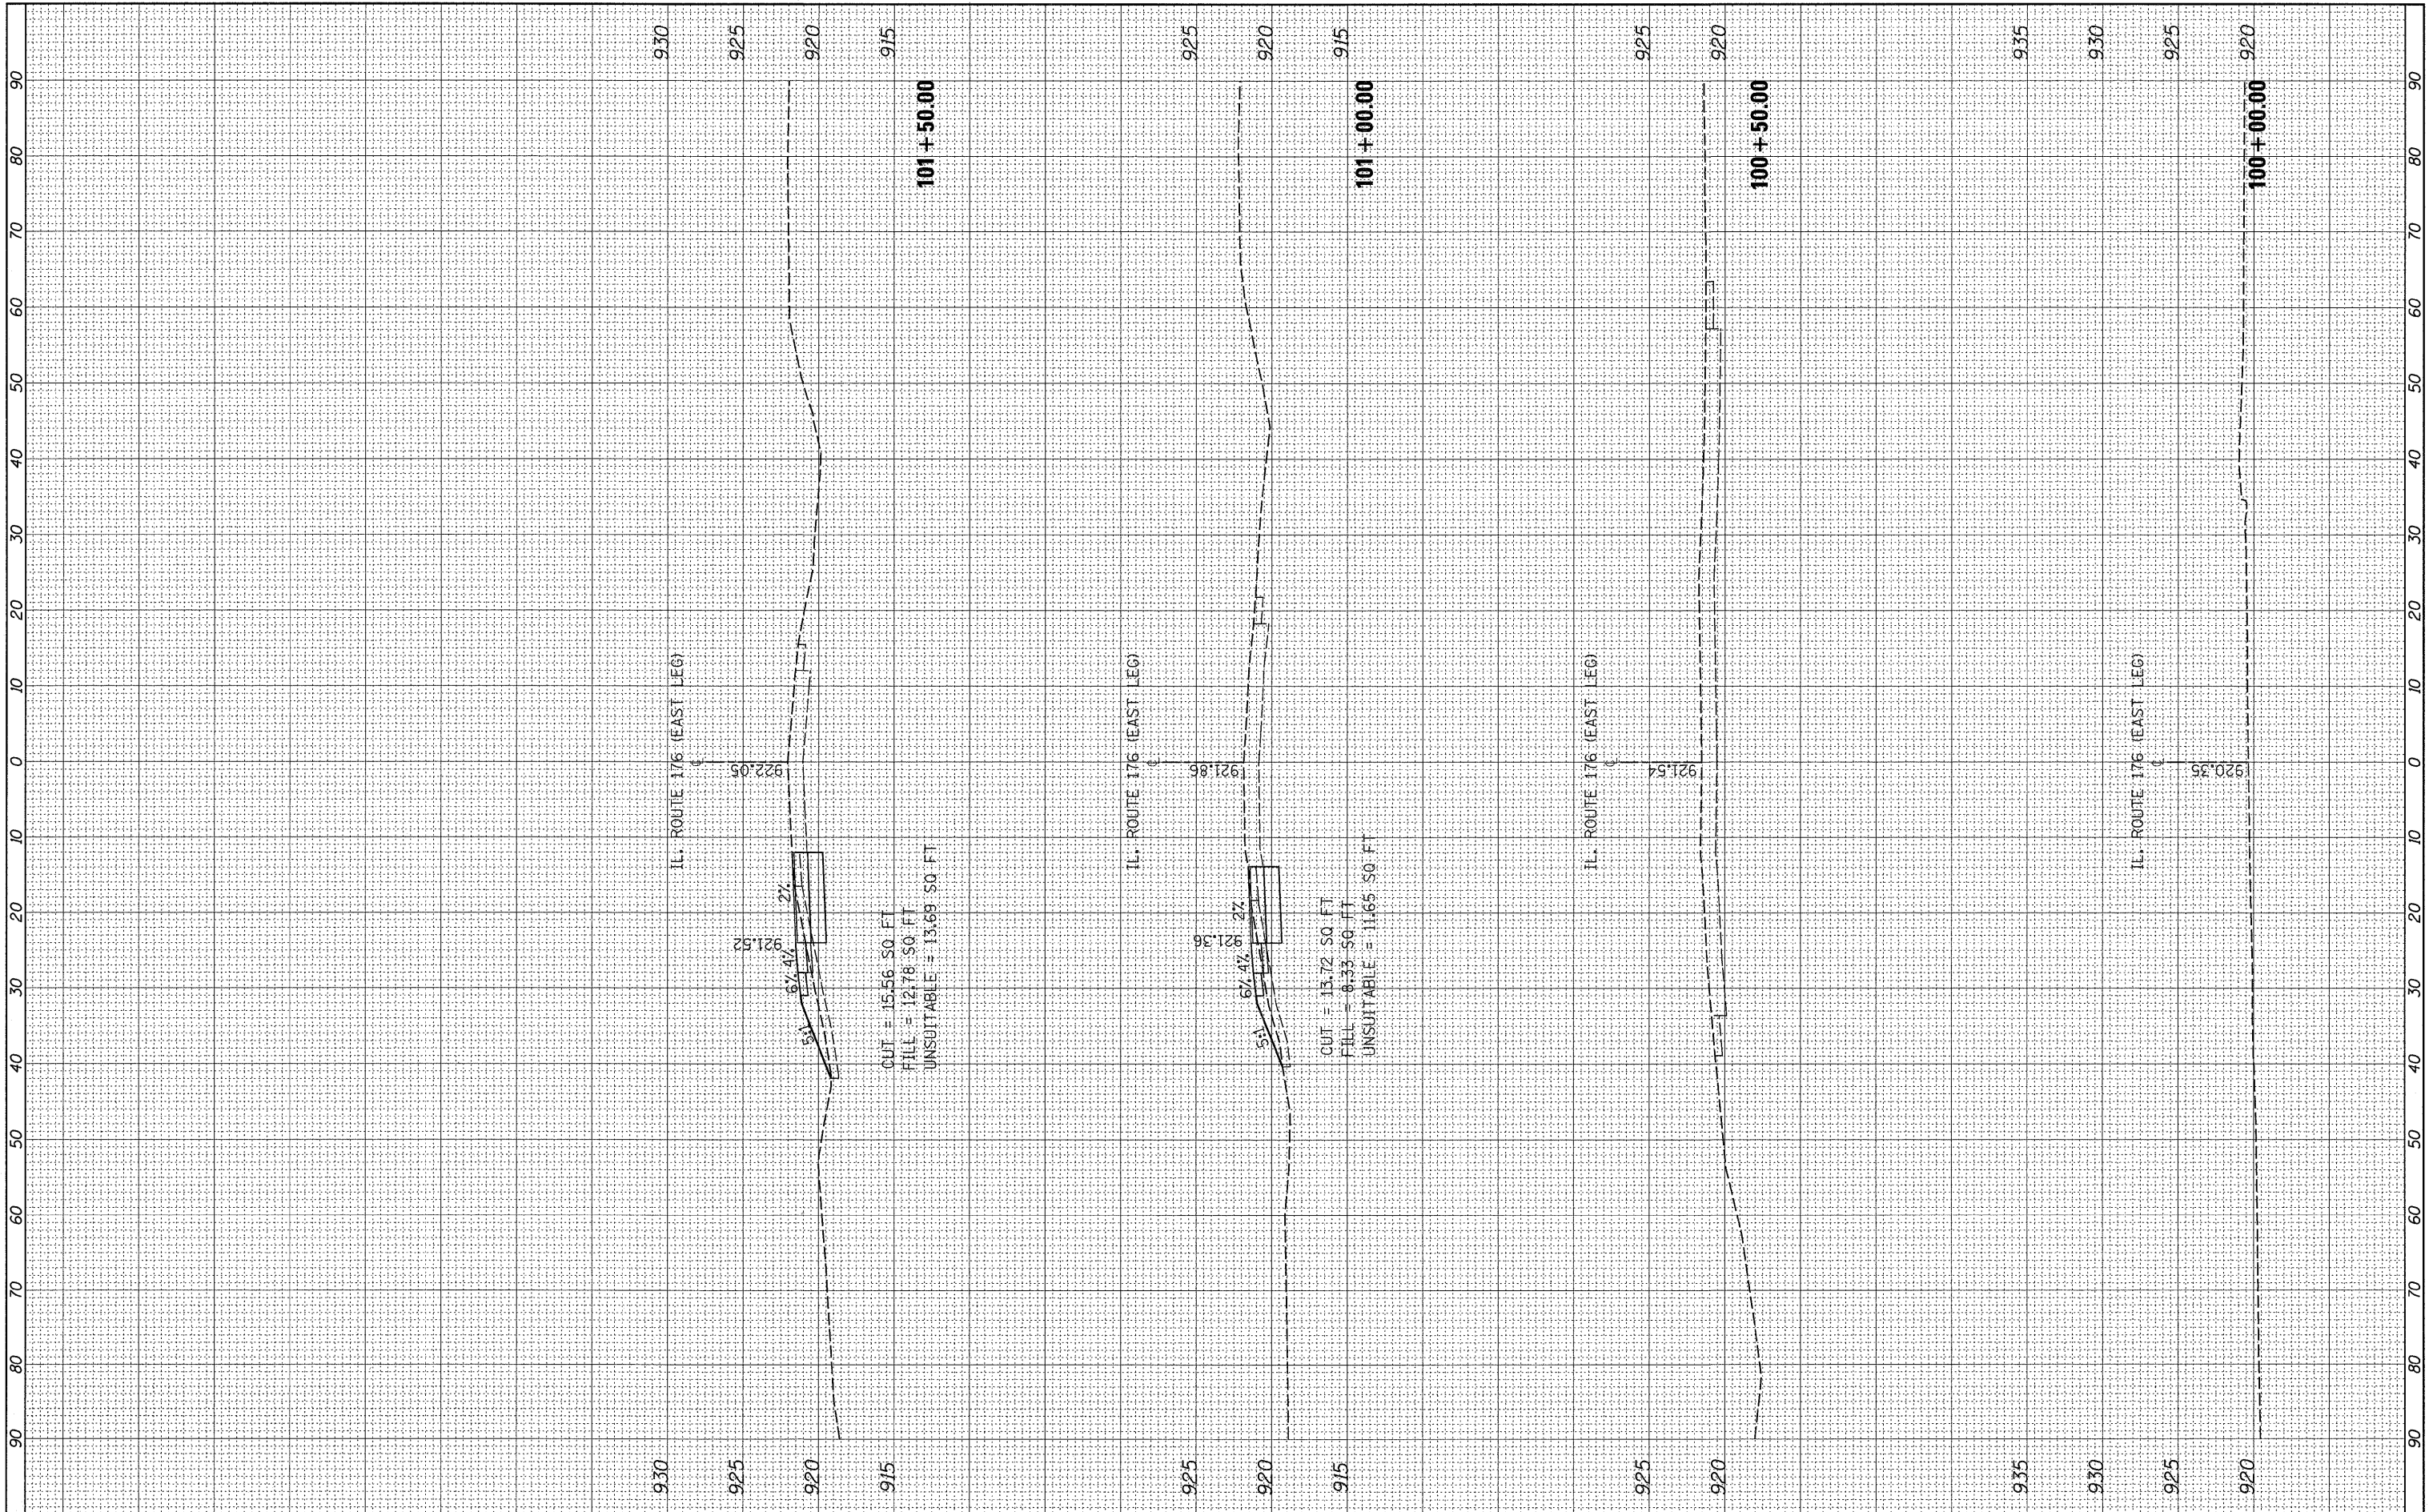

FILE NAME = B:\4410\csh\p\as\dt\1176\good\gdp\d0206766\0144410-1176e.dgn

USER NAME = WILGREENDP  
 PLOT SCALE = 10.0000' / IN.  
 PLOT DATE = 12/29/2010

DESIGNED -  
 DRAWN -  
 CHECKED -  
 DATE -

REVISED -  
 REVISED -  
 REVISED -  
 REVISED -

STATE OF ILLINOIS  
 DEPARTMENT OF TRANSPORTATION

CROSS SECTIONS  
 IL RTE. 47 AT IL RTE. 176 (EAST LEG)

SCALE: SHEET NO. OF SHEETS STA. 100+00.00 TO STA. 101+50.00

F.A.P. RTE.	SECTION	COUNTY	TOTAL SHEETS	SHEET NO.
326	105 N-4	MCHENRY	60	52
CONTRACT NO. 60K18			ILLINOIS FED. AID PROJECT	