


FINAL SURVEY	BY	DATE
SURVEYED		
PLOTTED		
NOTE BOOK		
AREAS CHECKED		

ORIGINAL SURVEY	BY	DATE
SURVEYED		
PLOTTED		
NOTE BOOK		
AREAS CHECKED		

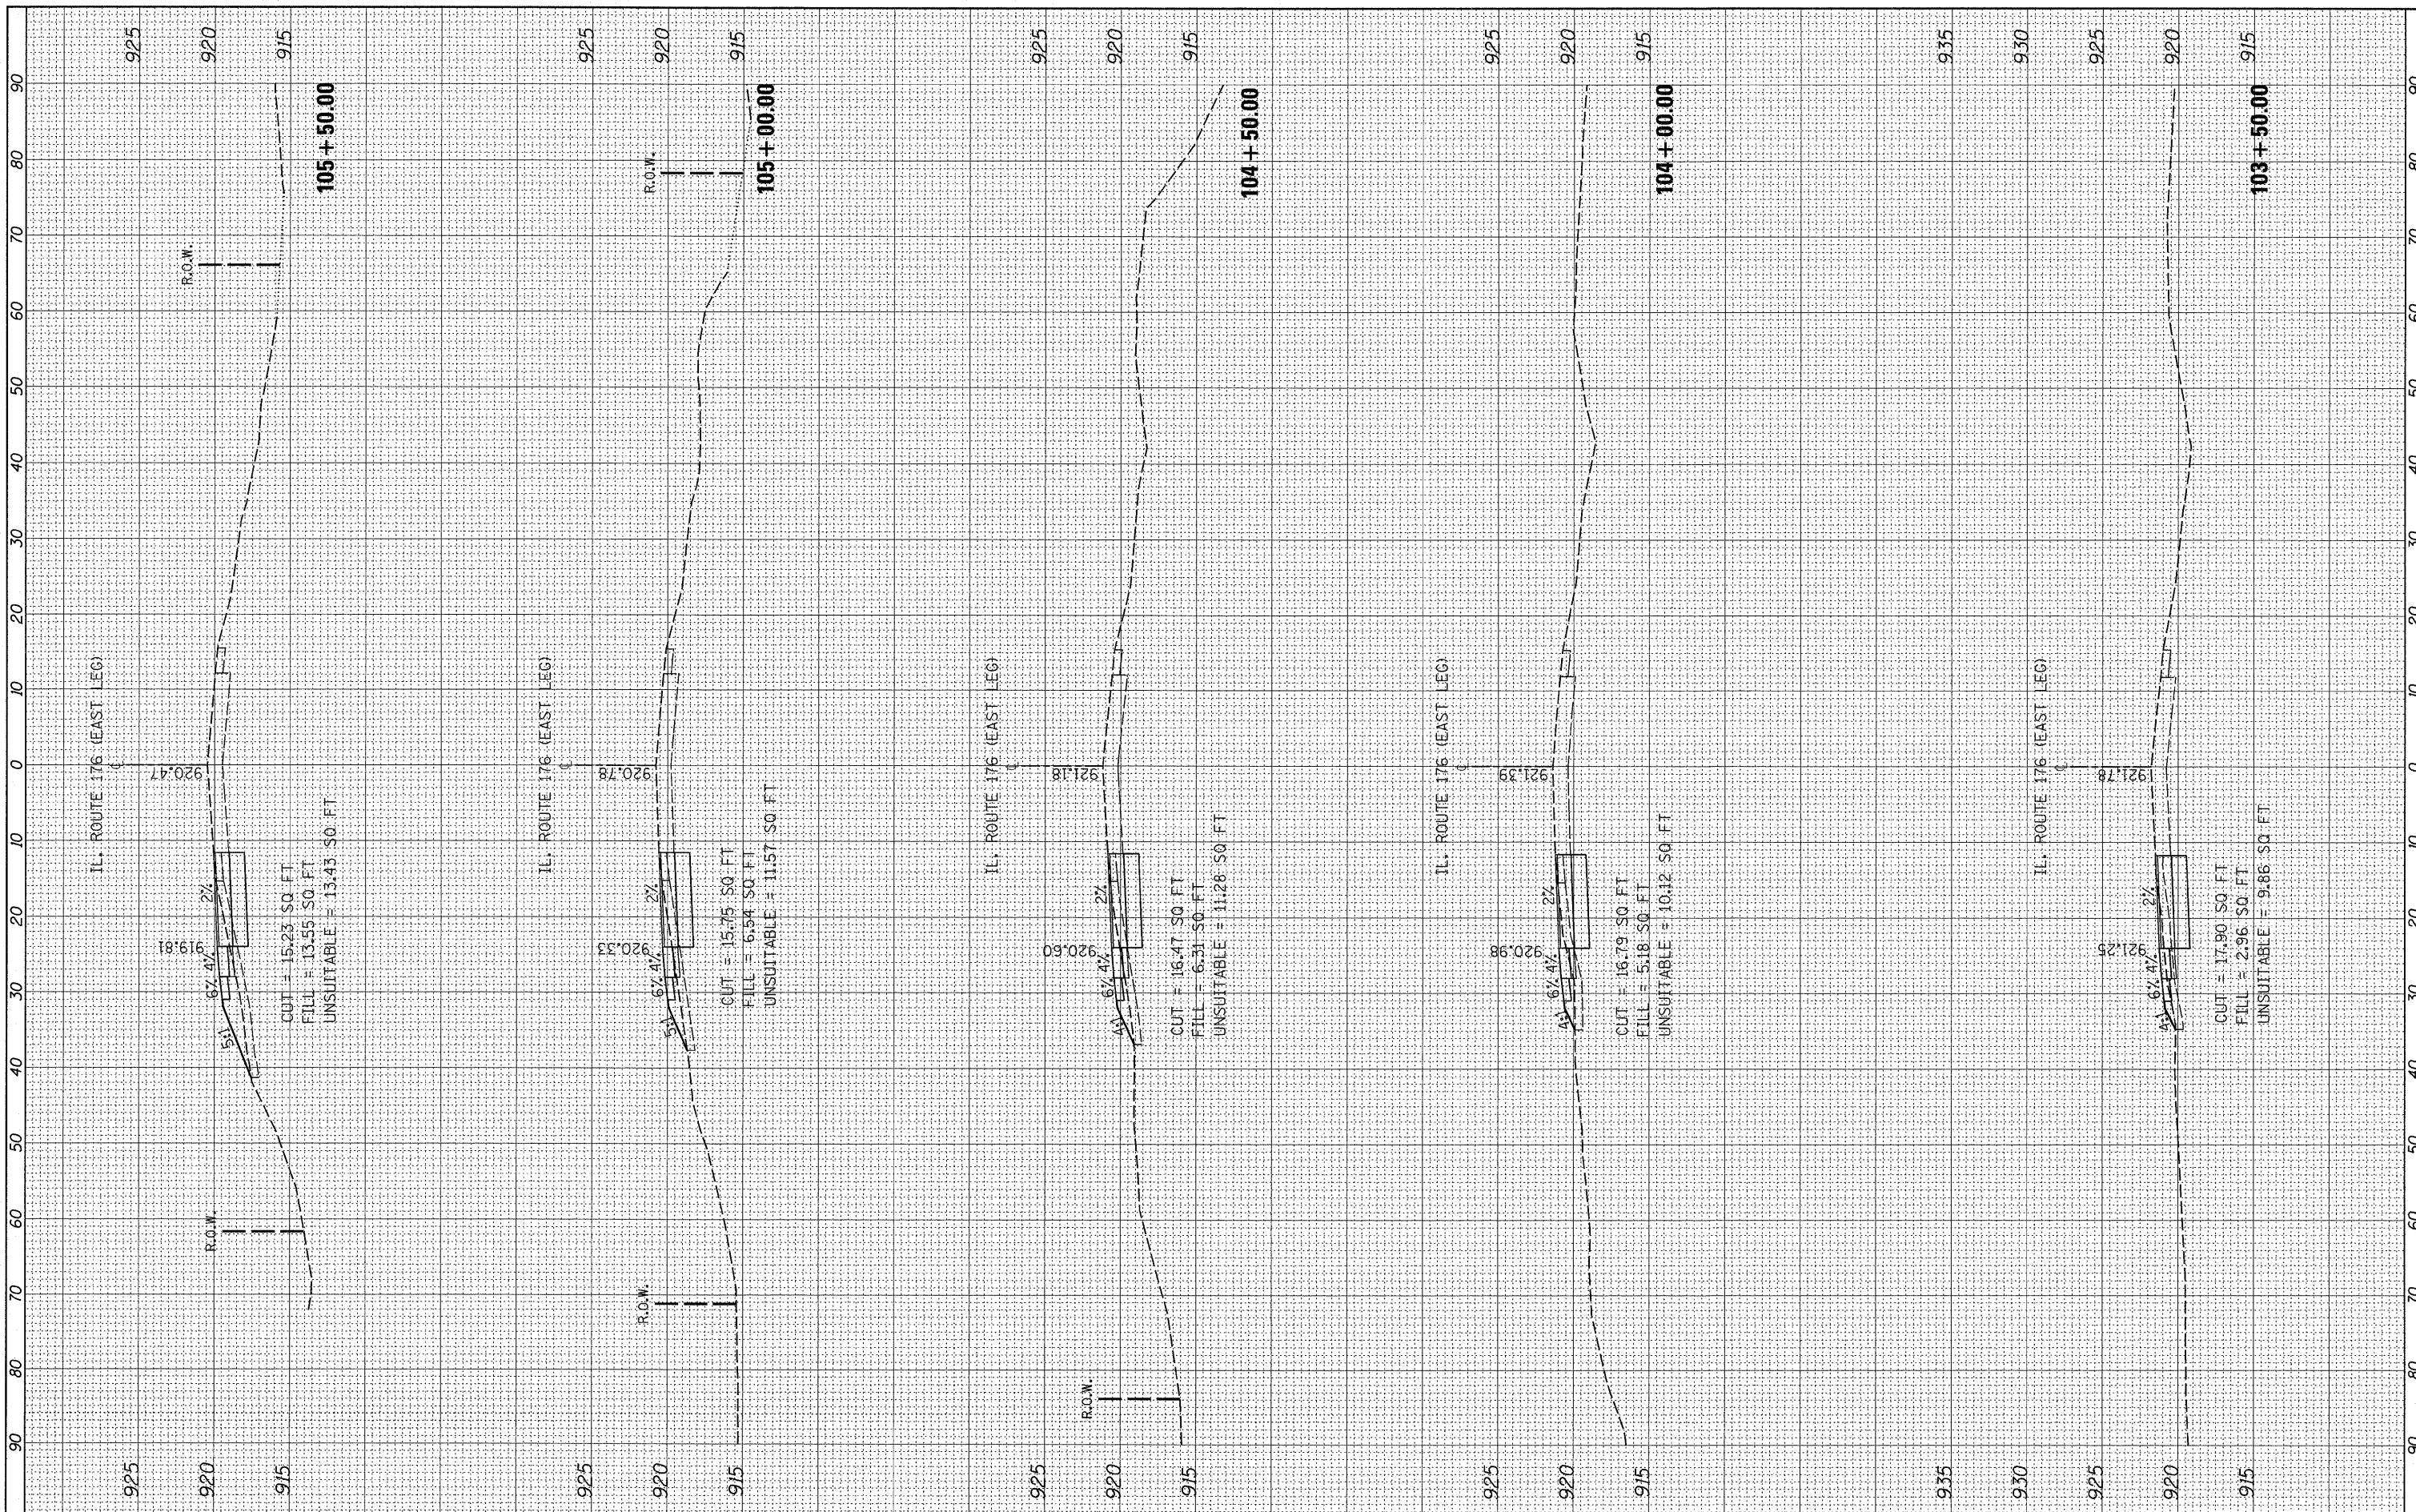

FILE NAME =	USER NAME = WILGREENDP
D:\p\d10\98926766\d206766\444410-1176e.dgn	
PLOT SCALE = 10.0000 ' / IN.	
PLOT DATE = 12/29/2010	

DESIGNED -	REVISED -
DRAWN -	REVISED -
CHECKED -	REVISED -
DATE -	REVISED -

**STATE OF ILLINOIS
DEPARTMENT OF TRANSPORTATION**

**CROSS SECTIONS
IL RTE. 47 AT IL RTE. 176 (EAST LEG)**

SCALE: SHEET NO. OF SHEETS STA. 103+50.00 TO STA. 105+50.00

F.A.P. RTE.	SECTION	COUNTY	TOTAL SHEETS	SHEET NO.
326	105 N-4	MCHENRY	60	54
				CONTRACT NO. 60K18
ILLINOIS FED. AID PROJECT				