


FINAL SURVEY	SURVEYED	BY	DATE
NOTE BOOK NO.	PLOTTED		
	TEMPLATE		
	AREAS CHECKED		

ORIGINAL SURVEY	SURVEYED	BY	DATE
NOTE BOOK NO.	PLOTTED		
	TEMPLATE		
	AREAS CHECKED		

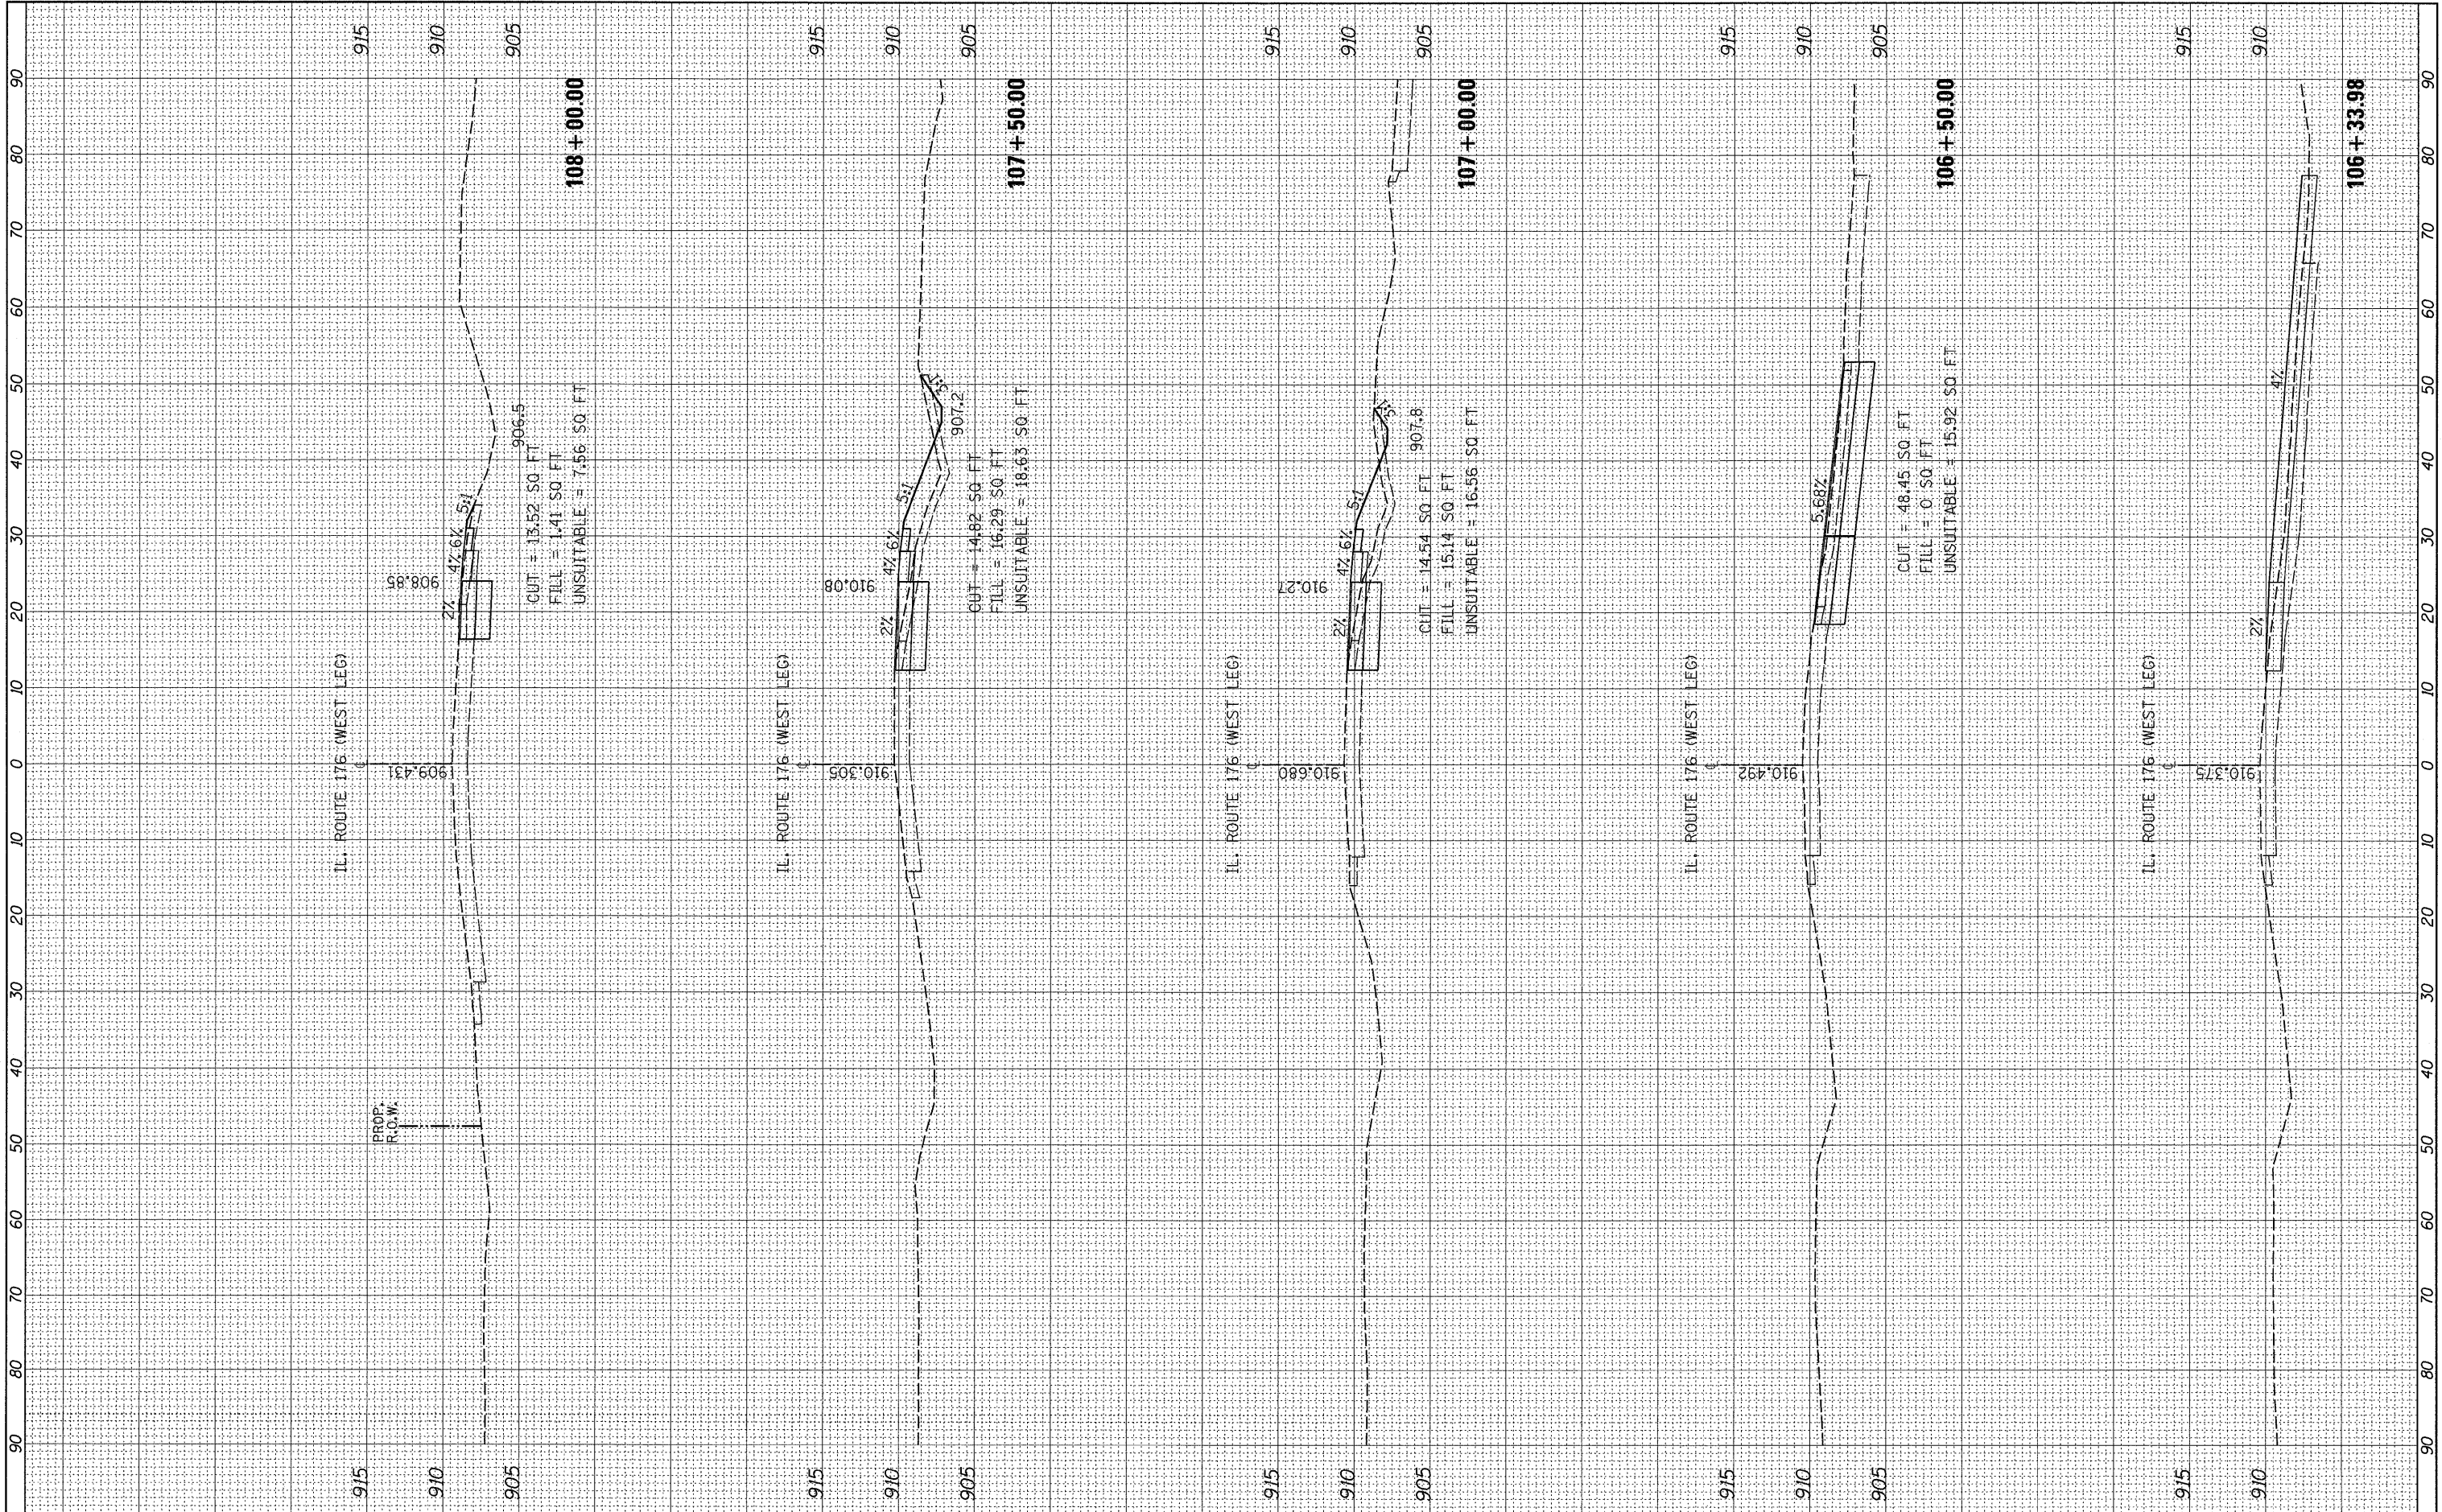

FILE NAME = B:\p4410\csh\p4410\1176\wdg\p4410\206766\1176\1176.dgn
 USER NAME = WILGREENDP
 DESIGNED -
 DRAWN -
 CHECKED -
 DATE -

REVISIONS
 REVISED -
 REVISED -
 REVISED -
 REVISED -

PLOT SCALE = 10.0000 / IN.
 PLOT DATE = 12/29/2010

**STATE OF ILLINOIS
 DEPARTMENT OF TRANSPORTATION**

CROSS SECTIONS
IL RTE. 47 AT IL RTE. 176 (WEST LEG)
 SCALE: SHEET NO. OF SHEETS STA. 106+33.98 TO STA. 108+00.00

F.A.P. RTE.	SECTION	COUNTY	TOTAL SHEETS	SHEET NO.
326	105 N-4	MCHENRY	60	59
CONTRACT NO. 60K18			ILLINOIS FED. AID PROJECT	