


STAGE 3: MAINTENANCE OF TRAFFIC TYPICAL SECTION - LAGRANGE ROAD
STA. 291+00 TO STA. 297+00

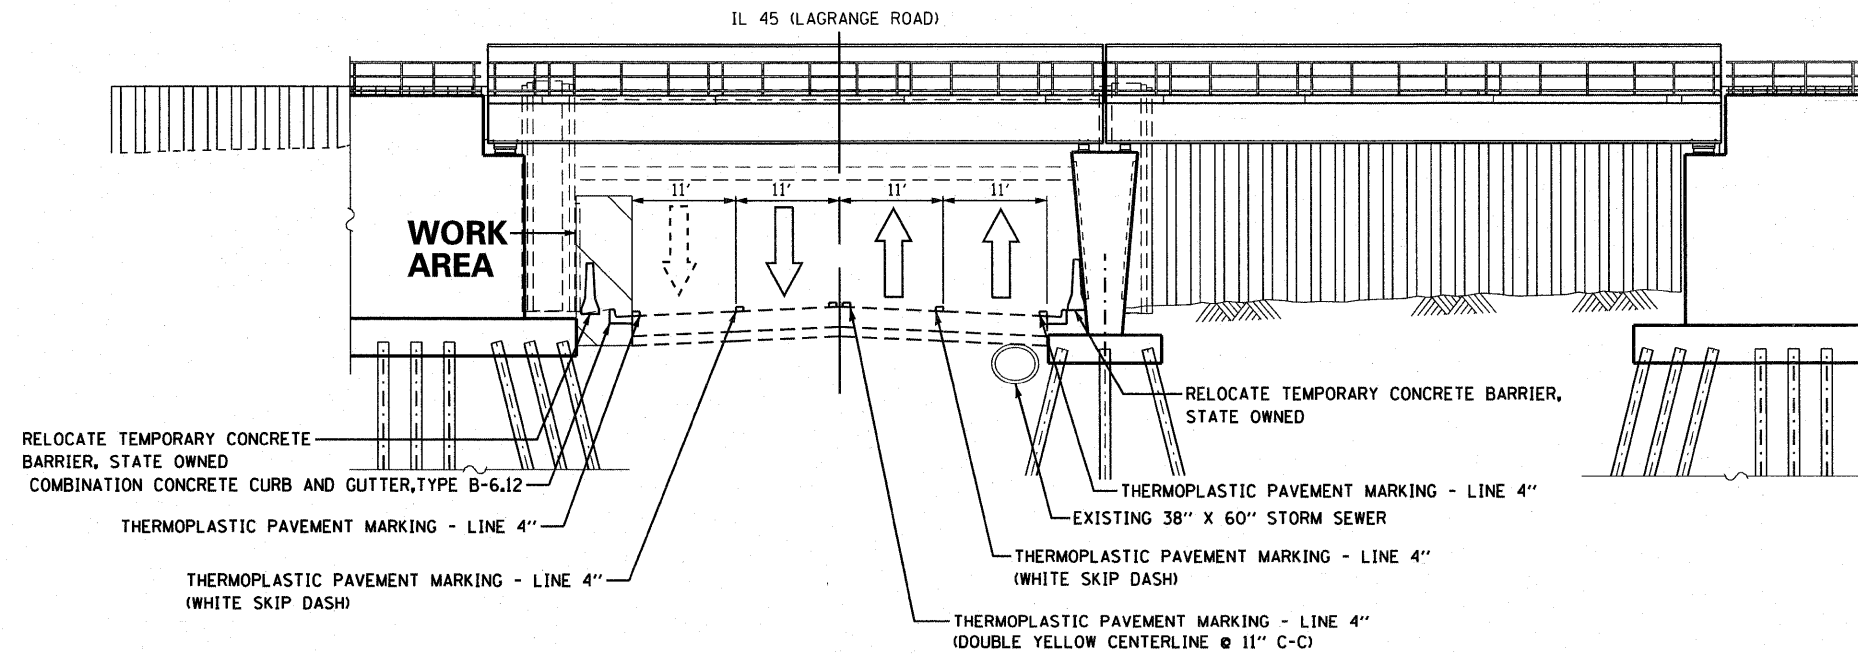

STAGE 4: MAINTENANCE OF TRAFFIC TYPICAL SECTION - LAGRANGE ROAD
STA. 291+00 TO STA. 297+00 (OFF-PEAK LANE CLOSURE)

FILE NAME =	USER NAME = jlotour
D160K64-SHT-STAGING02.dgn	
PLOT SCALE = 1:10	CHECKED - MJT
PLOT DATE = 1/27/2011	DATE - 12/17/10

DESIGNED - TRK	REVISED -
DRAWN - TRK	REVISED -
CHECKED - MJT	REVISED -
DATE - 12/17/10	REVISED -

STATE OF ILLINOIS
DEPARTMENT OF TRANSPORTATION

SUGGESTED STAGES OF CONSTRUCTION TYPICAL SECTIONS

SCALE: N.T.S. SHEET NO. 2 OF 2 SHEETS STA. TO STA.

F.A.P. RTE.	SECTION	COUNTY	TOTAL SHEETS	SHEET NO.
330	73 R-B	COOK	136	21
MN-02			CONTRACT NO. 60K64	
ILLINOIS FED. AID PROJECT				