


**US-45 (LAGRANGE ROAD)**

MATCH LINE SEE DRAWING EL-3

- NOTES:**
- SEE DRAWING GE-1 FOR ELECTRICAL SYMBOL LIST, ABBREVIATIONS, AND GENERAL NOTES.
  - CONTRACTOR SHALL HAVE COMED DISCONNECT SERVICE WIRES FOR CONTROLLER #3 AT SERVICE TRANSFORMER. PULL BACK COMED SERVICE WIRES TO SERVICE TRANSFORMER. THE COST OF THIS WORK SHALL BE INCLUDED IN THE COST OF "RELOCATE ELECTRIC SERVICE" PAY ITEM.

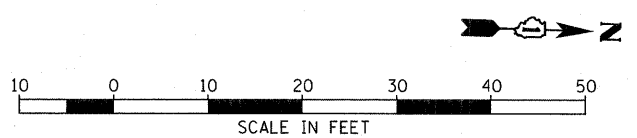

**McDonough Associates Inc.**  
 Engineers / Architects  
 130 East Randolph Street Chicago, Illinois 60601

FILE NAME = D160K64-SHT-EL2.dgn	USER NAME = jlatour	DESIGNED - JLW	REVISED -	<b>STATE OF ILLINOIS DEPARTMENT OF TRANSPORTATION</b>	<b>MULTI-USE PATH LIGHTING CONTROLLER #3 ELECTRICAL DEMOLITION PLAN</b>		F.A.P. RTE. 330	SECTION 73 R-B	COUNTY COOK	TOTAL SHEETS 136	SHEET NO. 40	
PLOT SCALE = 1:10	CHECKED - KMY	DATE - 12/17/10	REVISED -		SCALE: 1" = 10'	SHEET NO. 1 OF 2 SHEETS	STA. 164+23 TO STA. 167+50	<b>EL-2</b>		CONTRACT NO. 60K64		
PLOT DATE = 1/27/2011	DATE - 12/17/10	REVISED -	REVISED -		ILLINOIS FED. AID PROJECT							