



STATE OF ILLINOIS
DEPARTMENT OF TRANSPORTATION

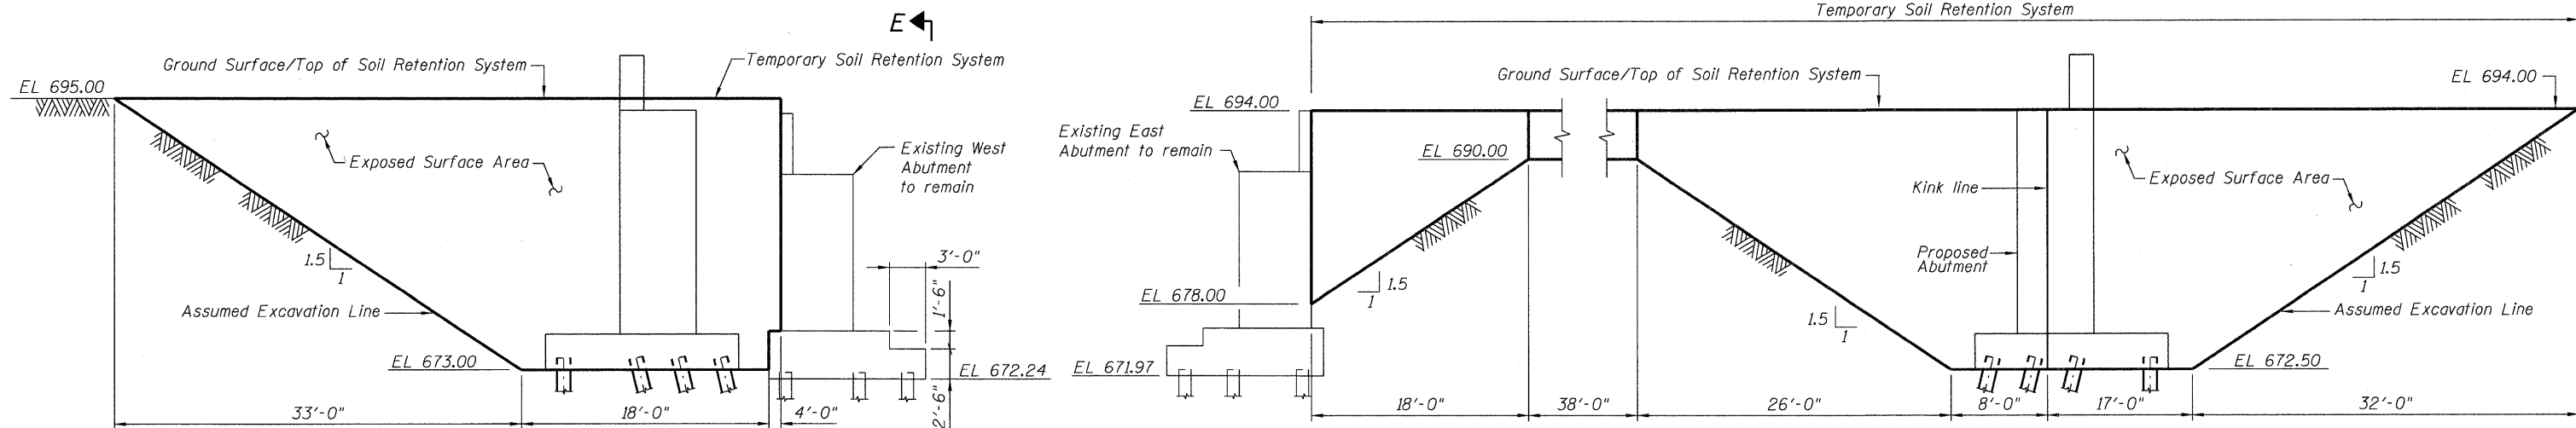


WEST ABUTMENT 1
(Looking North)


EAST ABUTMENT 1
(Looking North)

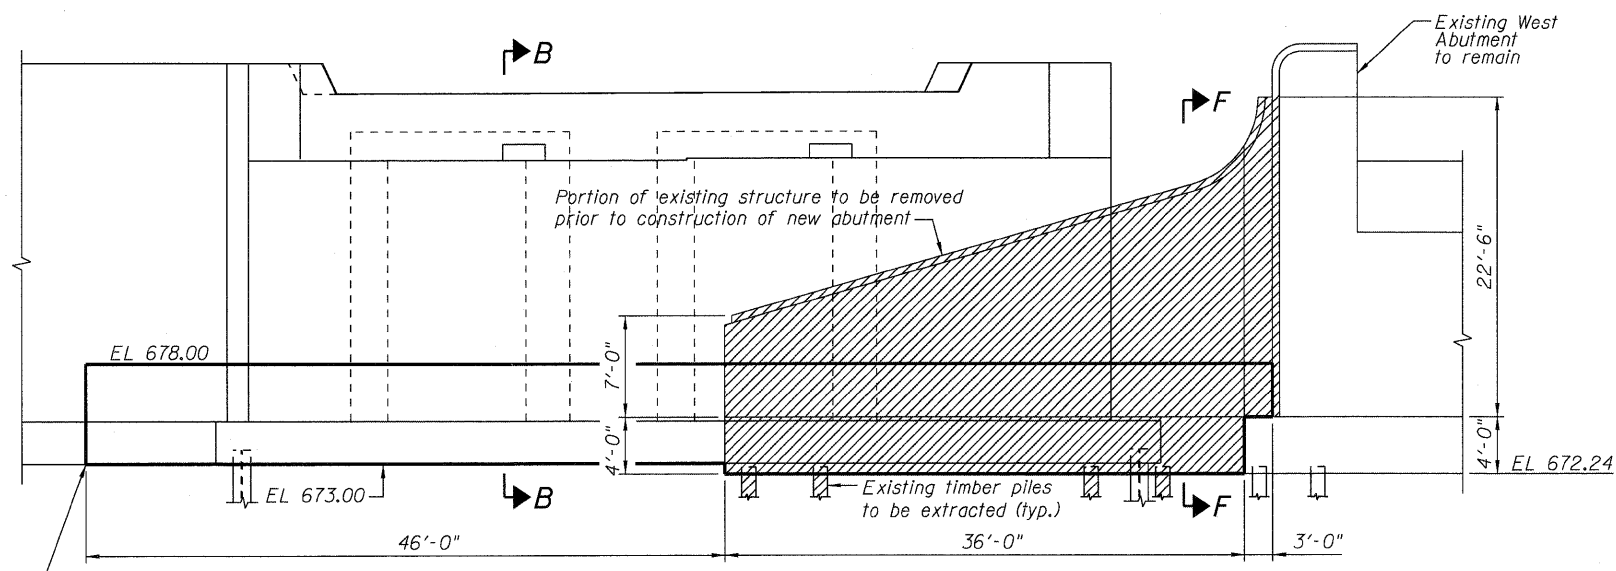

WEST ABUTMENT 2
(Looking West)

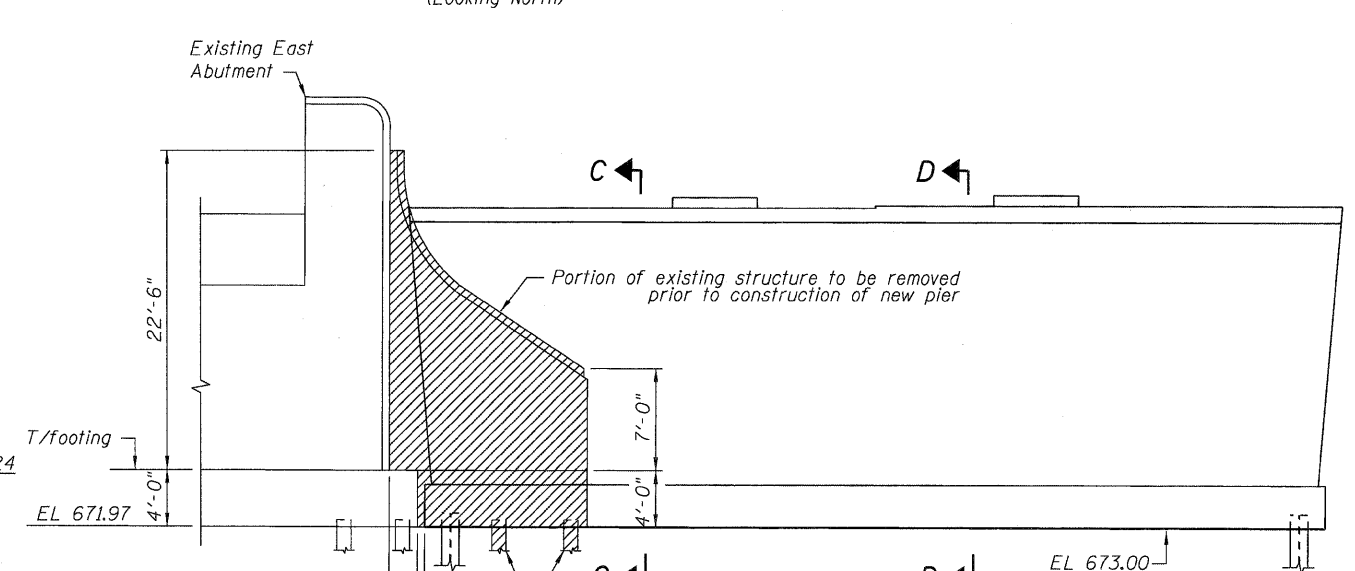

PIER
(Looking East)

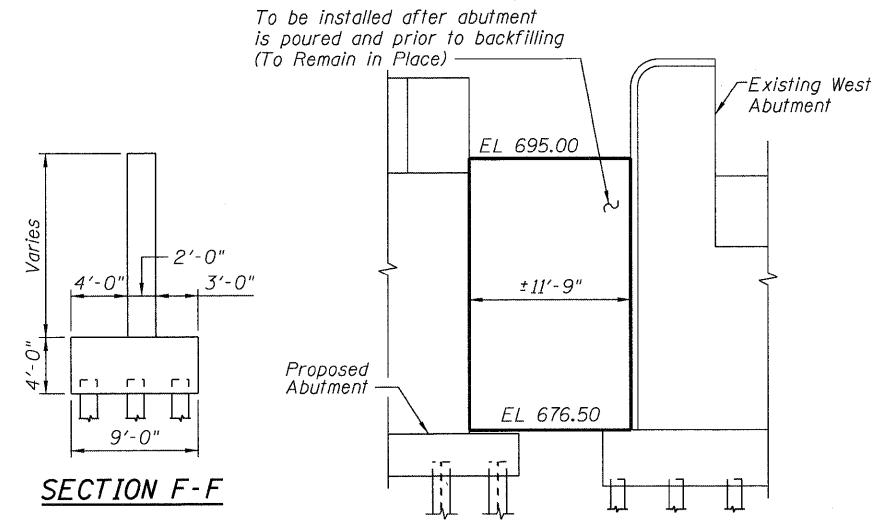

SECTION F-F

SECTION E-E

DESIGNED - JCE
CHECKED - JCA
DRAWN - JCE
CHECKED - JCA

- Notes:
1. Work this Sheet with Sheet 3.
2. Dimensions shown are along sheeting as shown in plan view.

**TEMPORARY SOIL RETENTION SYSTEM
STRUCTURE NO. 016-6201**



SHEET NO. 22 25 SHEETS	F.A.P. RTE. 330	SECTION 73 R-B	COUNTY COOK	TOTAL SHEETS 136	SHEET NO. 74
	CONTRACT NO. 60K64			DATE: 12/17/10 ILLINOIS FED. AID PROJECT	