

STATE OF ILLINOIS
DEPARTMENT OF TRANSPORTATION



Creating Better Places®
221 West Jefferson Avenue
Naperville, Illinois 60540
T 630.961.1787
F 630.961.9925

PREPARED FOR
LR Contracting Company
737 North Michigan Ave.
Suite 300
Chicago, IL 60611

PROJECT
Orland Park Triangle - Phase 1
Orland Park, Illinois

PROJECT NUMBER
01-0733-001-x01-01-06

CONSULTANTS

FOUNTAIN TECHNOLOGIES
30 INDUSTRIAL LANE
WHEELING, IL 60090
TEL: (847) 537-3677
FAX: (847) 537-9904

ISSUED
FOR CONSTRUCTION
November 20, 2006

REVISIONS	No.	Date	Issue
	1	04-02-07	Revised Plans
	2	04-24-07	For Construction


DRAWN BY
BW / RH
CHECKED BY
BW

SHEET TITLE
WATER FEATURE DETAILS

SCALE IN FEET
as noted



SHEET NUMBER
FT-4

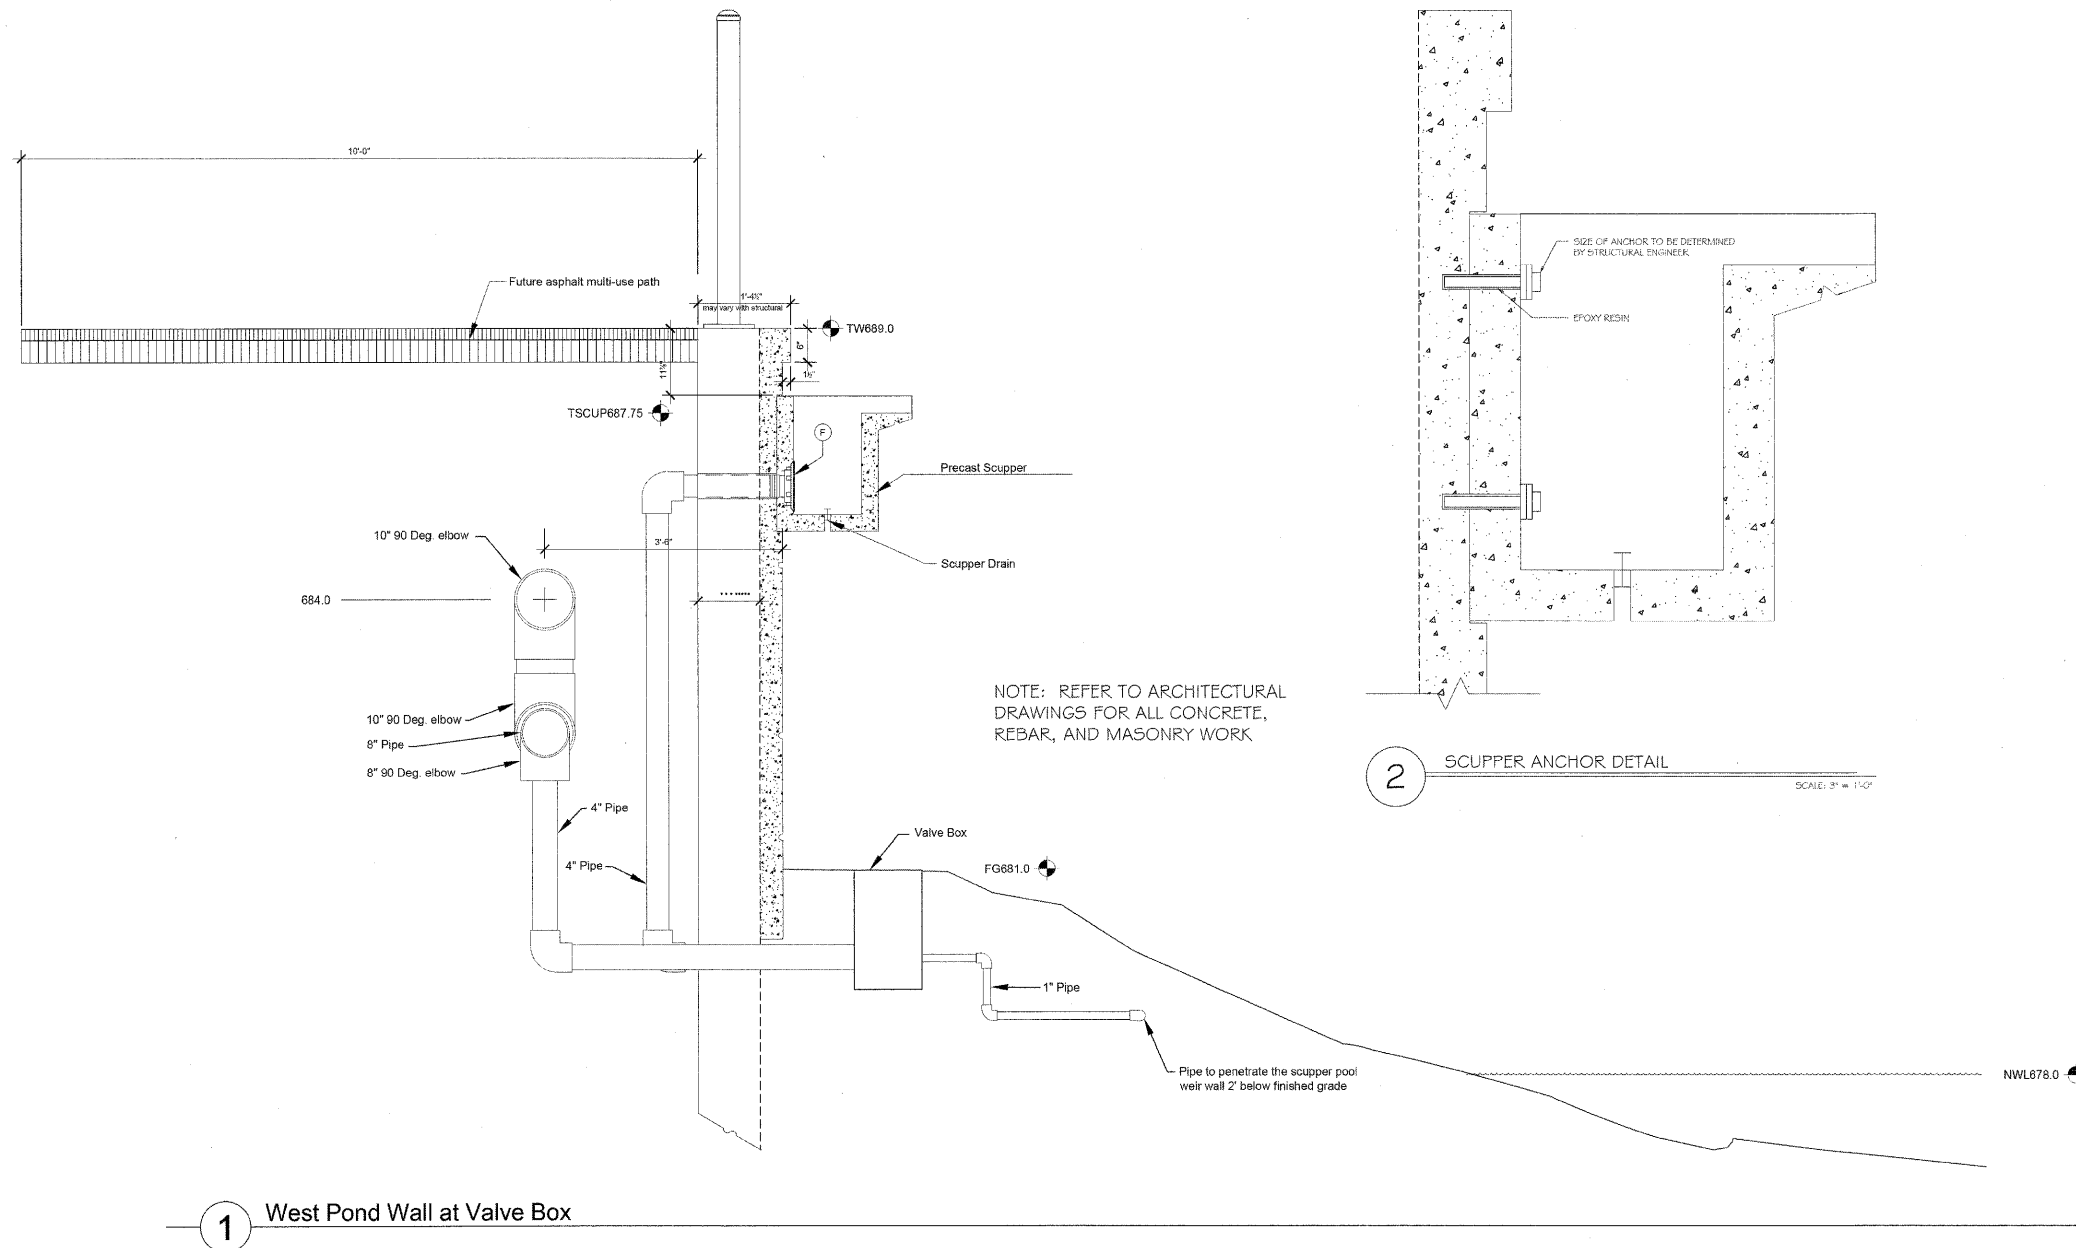

NOTE: REFER TO ARCHITECTURAL DRAWINGS FOR ALL CONCRETE, REBAR, AND MASONRY WORK

1 West Pond Wall at Valve Box

2 SCUPPER ANCHOR DETAIL

1" = 1'-0"

DESIGNED	AMV
CHECKED	JCE
DRAWN	AMV
CHECKED	JCE

FOR INFORMATION ONLY

McDonough Associates Inc.
Engineers / Architects
130 East Randolph Street Chicago, Illinois 60601

SHEET NO. 16	F.A.P RTE.	SECTION	COUNTY	TOTAL SHEETS	SHEET NO.
	330	73 R-B	COOK	136	105
23 SHEETS	CONTRACT NO. 60K64				
DATE: 12/17/10	ILLINOIS FED. AID PROJECT				