


DATE	
BY	
SURVEYED	
PLOTTED	
TEMPLATE	
AREAS	
CHECKED	
FINAL SURVEY	
NOTE BOOK	
NO.	

DATE	
BY	
SURVEYED	
PLOTTED	
TEMPLATE	
AREAS	
CHECKED	
ORIGINAL SURVEY	
NOTE BOOK	
NO.	

McDonough Associates Inc.  
Engineers / Architects  
180 East Randolph Street, Chicago, Illinois 60601

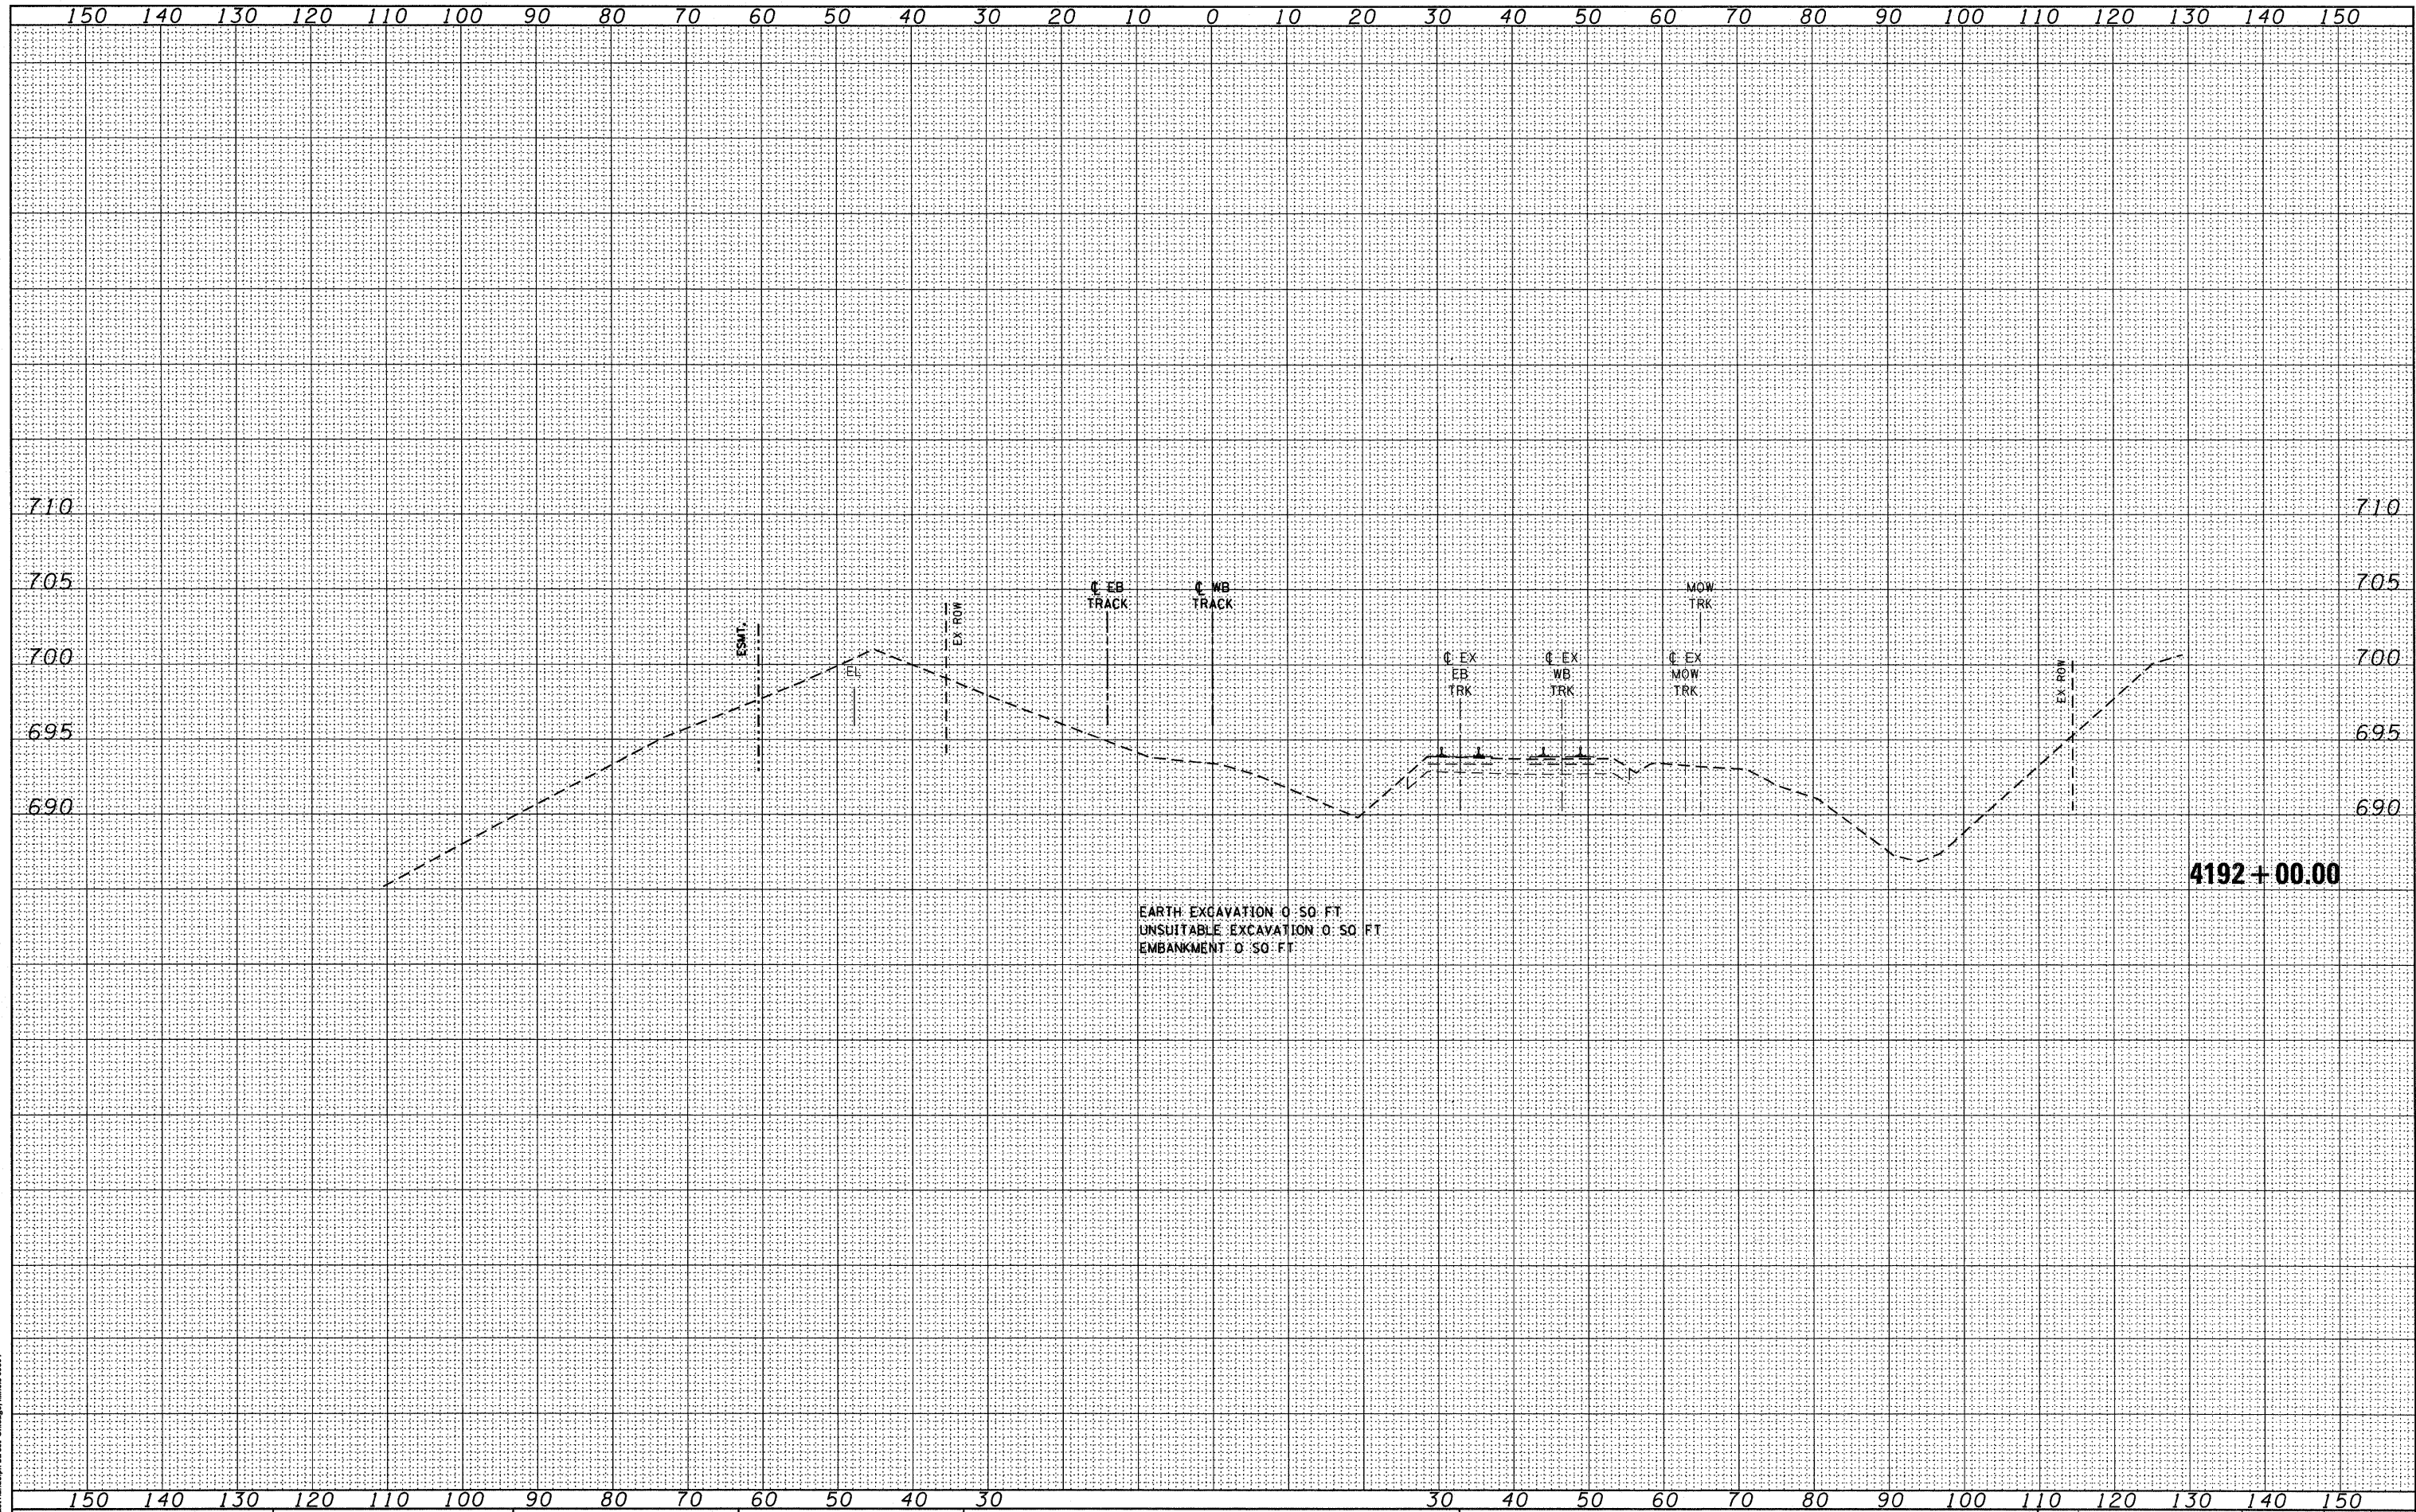

FILE NAME =  
D160K64-SHT-XSHT01.dgn

USER NAME = jletour  
PLOT SCALE = 1:10  
PLOT DATE = 1/27/2011

DESIGNED - BFH  
DRAWN - BFH  
CHECKED - MJT  
DATE - 12/17/10

REVISED -  
REVISED -  
REVISED -  
REVISED -

**STATE OF ILLINOIS  
DEPARTMENT OF TRANSPORTATION**

**METRA RAILROAD CROSS SECTIONS**  
SCALE: 1"=10'H+1"=5'V SHEET NO. 1 OF 10 SHEETS STA. 4191+00.00 TO STA. 4192+00.00

F.A.P. RTE.	SECTION	COUNTY	TOTAL SHEETS	SHEET NO.
330	73 R-B	COOK	136	119
<b>XS-R-01</b>		CONTRACT NO. 60K64		
ILLINOIS FED. AID PROJECT				