


DATE	
BY	
FINAL SURVEY	SURVEYED
NOTE BOOK	PLOTTED
NO.	AREAS CHECKED

DATE	
BY	
ORIGINAL SURVEY	SURVEYED
NOTE BOOK	PLOTTED
NO.	AREAS CHECKED

McDonough Associates Inc.
 Engineers/Architects
 199 East Randolph Street Chicago, Illinois 60601

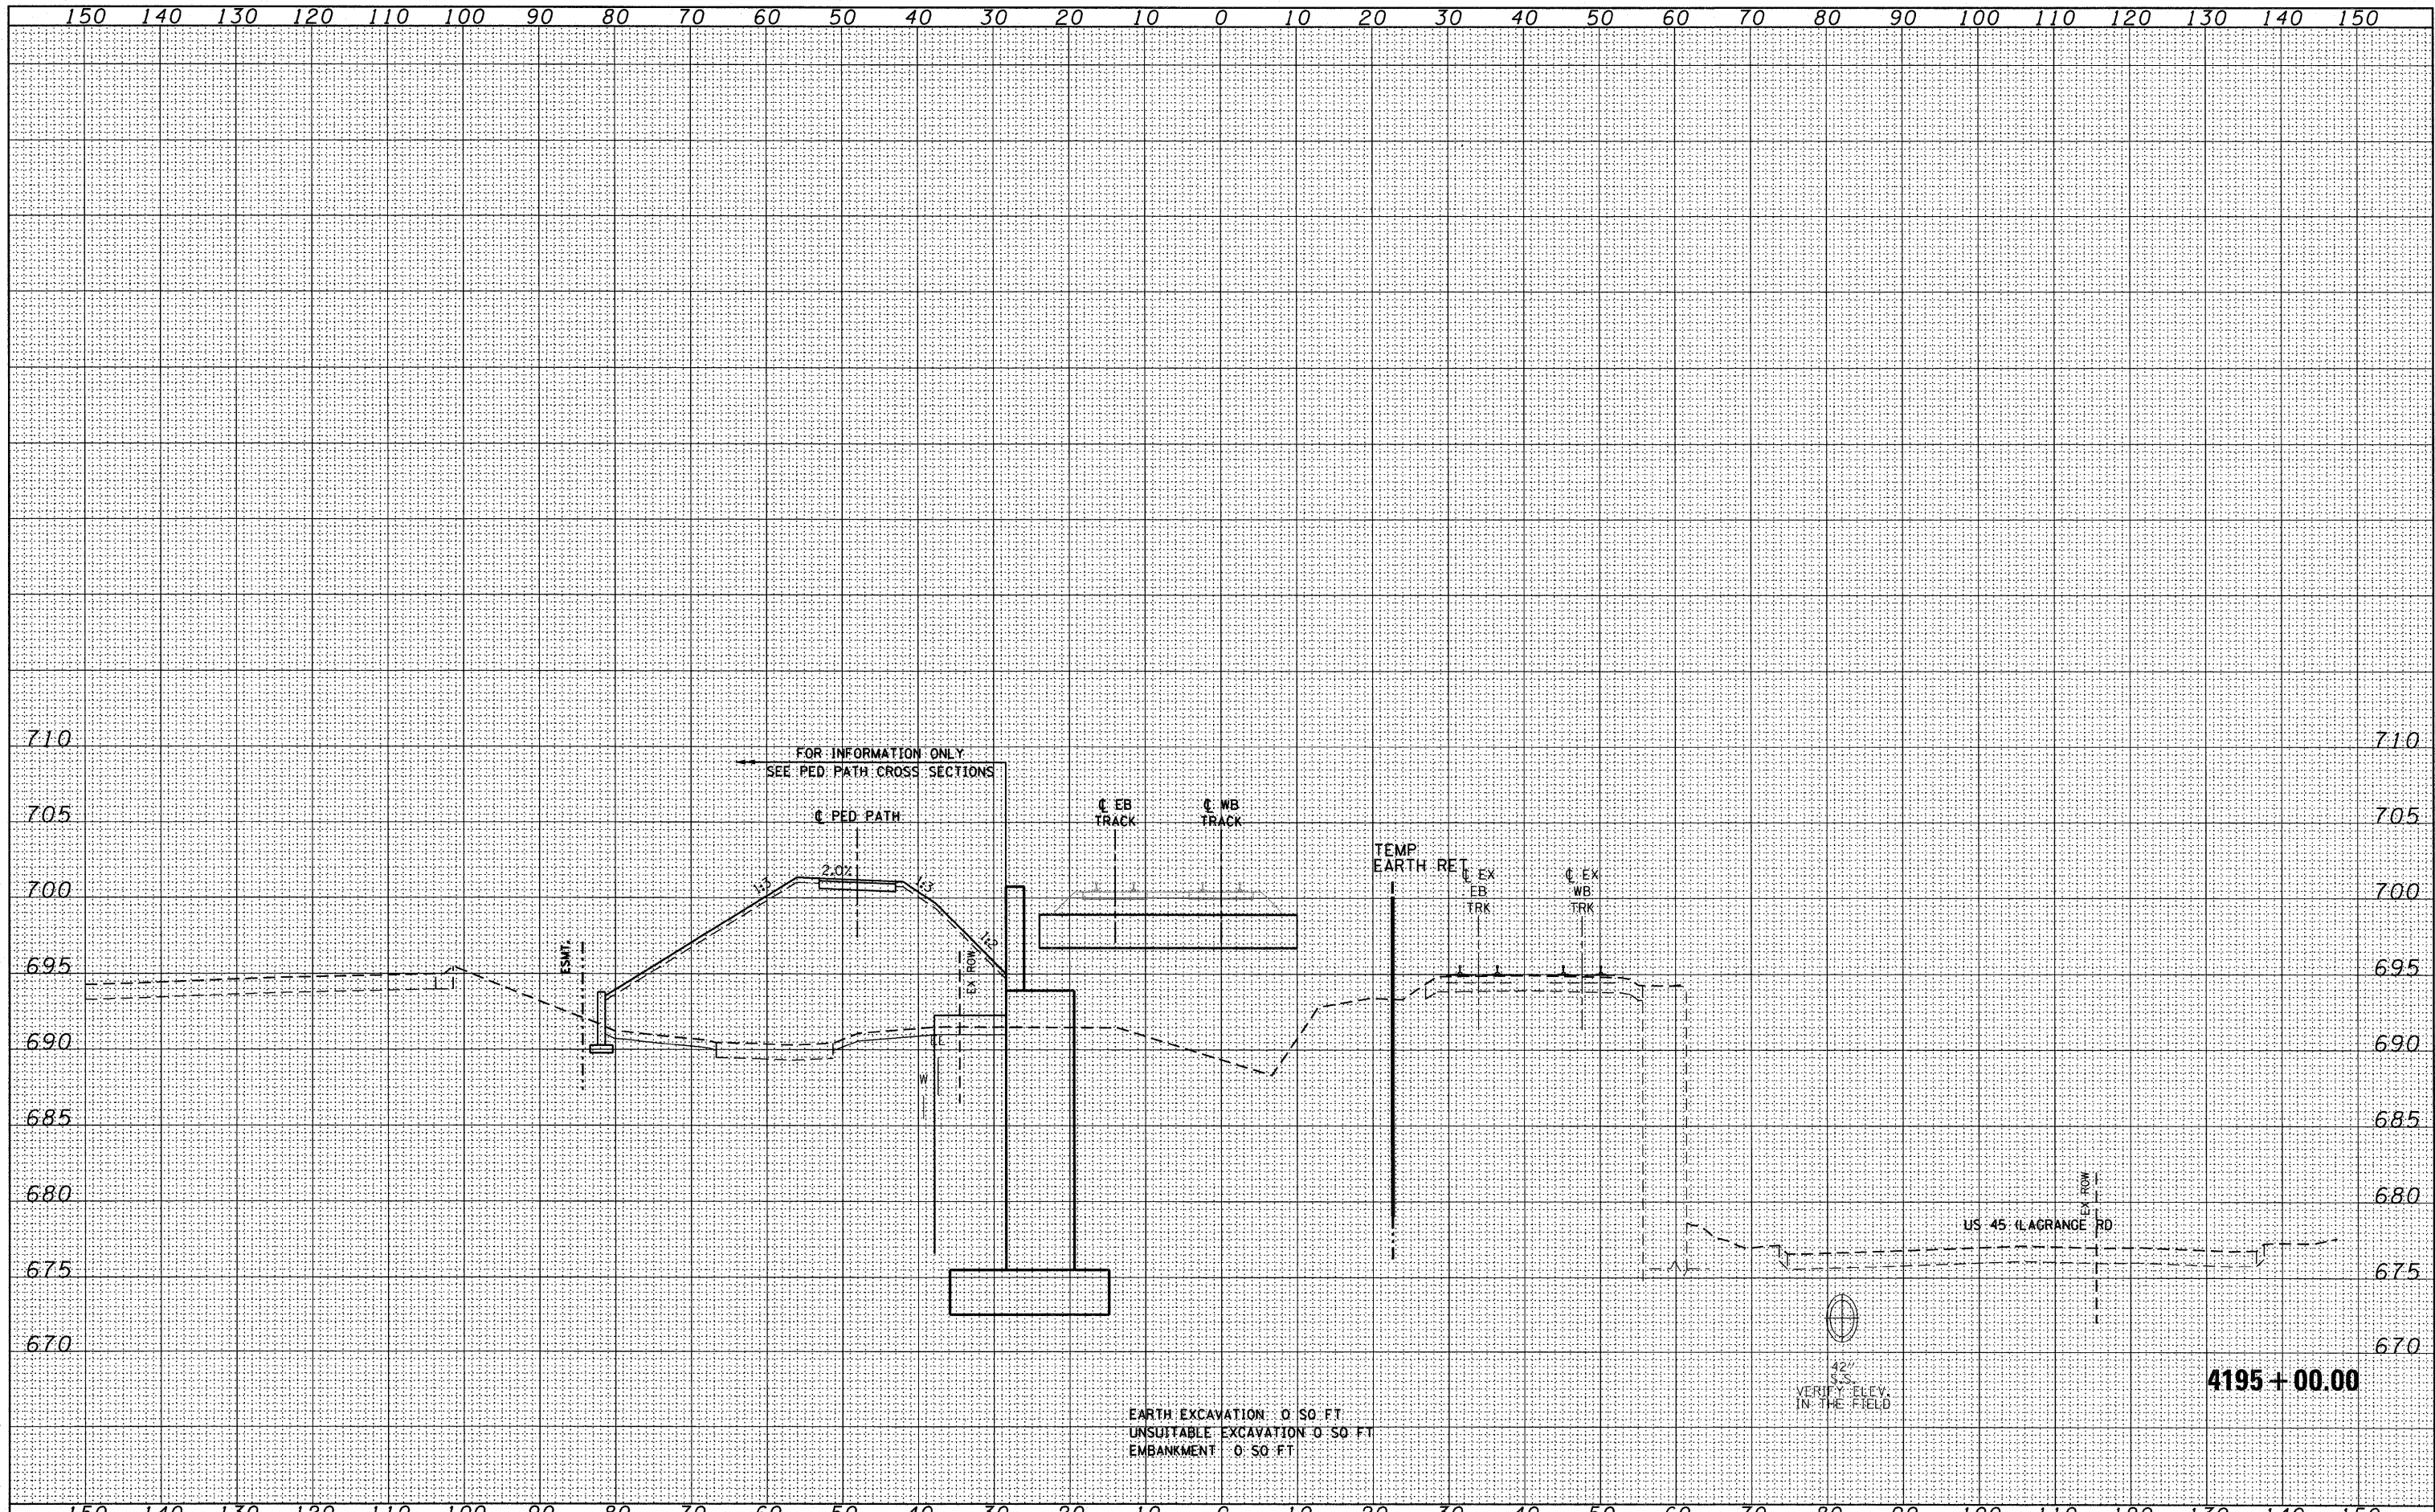

FILE NAME = D160K64-SHT-XSSH101.dgn	USER NAME = jlotour	DESIGNED - BFH	REVISOR -	STATE OF ILLINOIS DEPARTMENT OF TRANSPORTATION	METRA RAILROAD CROSS SECTIONS		F.A.P. RTE. 330	SECTION 73 R-B	COUNTY COOK	TOTAL SHEETS 136	SHEET NO. 121
	PLOT SCALE = 1:100	DRAWN - BFH	REVISOR -		SCALE: 1"=10'H±1"±5'±	SHEET NO. 3 OF 10 SHEETS	STA. 4195+00.00 TO STA. 4195+00.00	XS-R-03		CONTRACT NO. 60K64 <small>ILLINOIS FED. AID PROJECT</small>	
	PLOT DATE = 1/27/2011	CHECKED - MJT	REVISOR -								
		DATE - 12/17/10	REVISOR -								