


| | |
|---------------|---------------|
| DATE | |
| BY | |
| FINAL SURVEY | SURVEYED |
| NOTE BOOK NO. | PLOTTED |
| | TEMPLATE |
| | AREAS CHECKED |

| | |
|-----------------|---------------|
| DATE | |
| BY | |
| ORIGINAL SURVEY | SURVEYED |
| NOTE BOOK NO. | PLOTTED |
| | TEMPLATE |
| | AREAS CHECKED |

McDonough Associates Inc.
Engineers/Architects
191 East Randolph Street, Chicago, Illinois 60601

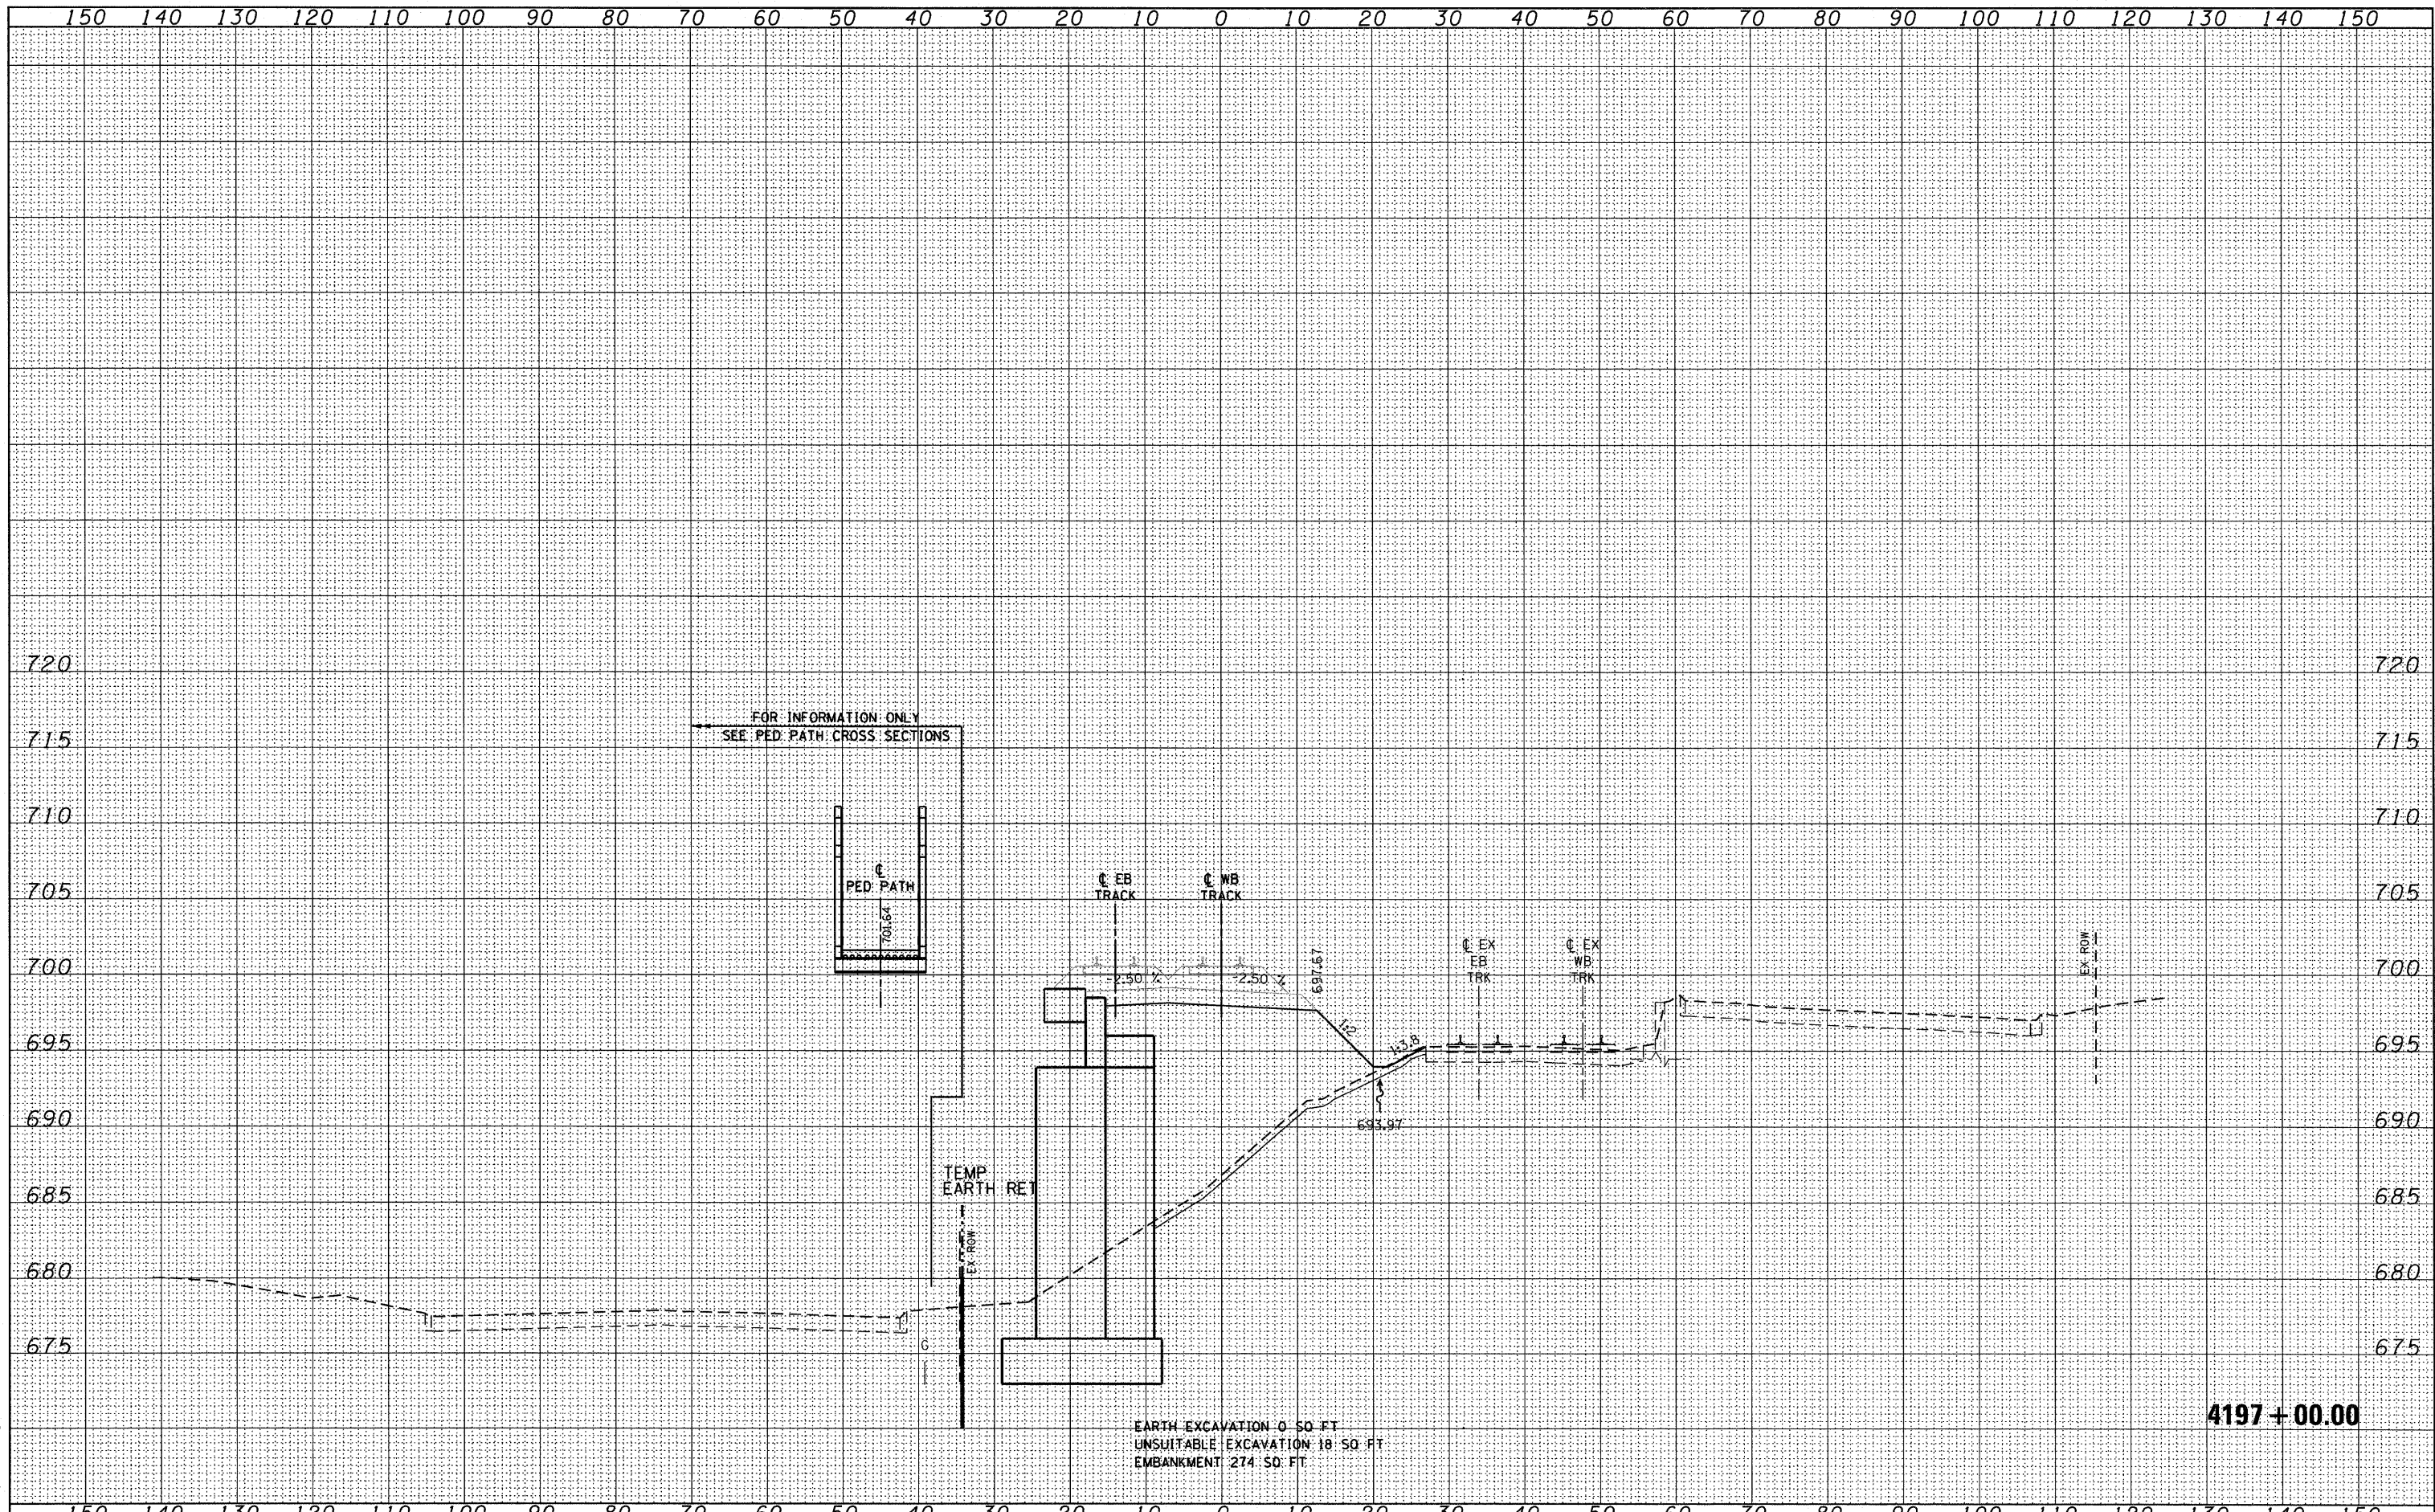

EARTH EXCAVATION 0 50 FT
UNSUITABLE EXCAVATION 18 50 FT
EMBANKMENT 274 50 FT

4197 + 00.00

| | | | | | | | | | | | | |
|---------------------------------------|-----------------------|-----------------|----------|---|--------------------------------------|--------------------------|------------------------------------|-------------------|----------------|---------------------|------------------|--|
| FILE NAME = D160K64-SHT-XSHT01.dgn | USER NAME = jlotour | DESIGNED - BFH | REVISD - | STATE OF ILLINOIS DEPARTMENT OF TRANSPORTATION | METRA RAILROAD CROSS SECTIONS | | F.A.P. RTE. 330 | SECTION 73 R-B | COUNTY COOK | TOTAL SHEETS 136 | SHEET NO. 123 | |
| | PLOT SCALE = 1:10 | DRAWN - BFH | REVISD - | | SCALE: 1"=10'H; 1"=5'V | SHEET NO. 5 OF 10 SHEETS | STA. 4197+00.00 TO STA. 4197+00.00 | XS-R-05 | | CONTRACT NO. 60K64 | | |
| | PLOT DATE = 1/27/2011 | CHECKED - MJT | REVISD - | | ILLINOIS FED. AID PROJECT | | | | | | | |
| | | DATE - 12/17/10 | REVISD - | | | | | | | | | |