


DATE	
BY	
FINAL SURVEY	SURVEYED
NOTE BOOK	PLOTTED
NO.	TEMPLATE
	AREAS CHECKED

DATE	
BY	
ORIGINAL SURVEY	SURVEYED
NOTE BOOK	PLOTTED
NO.	TEMPLATE
	AREAS CHECKED

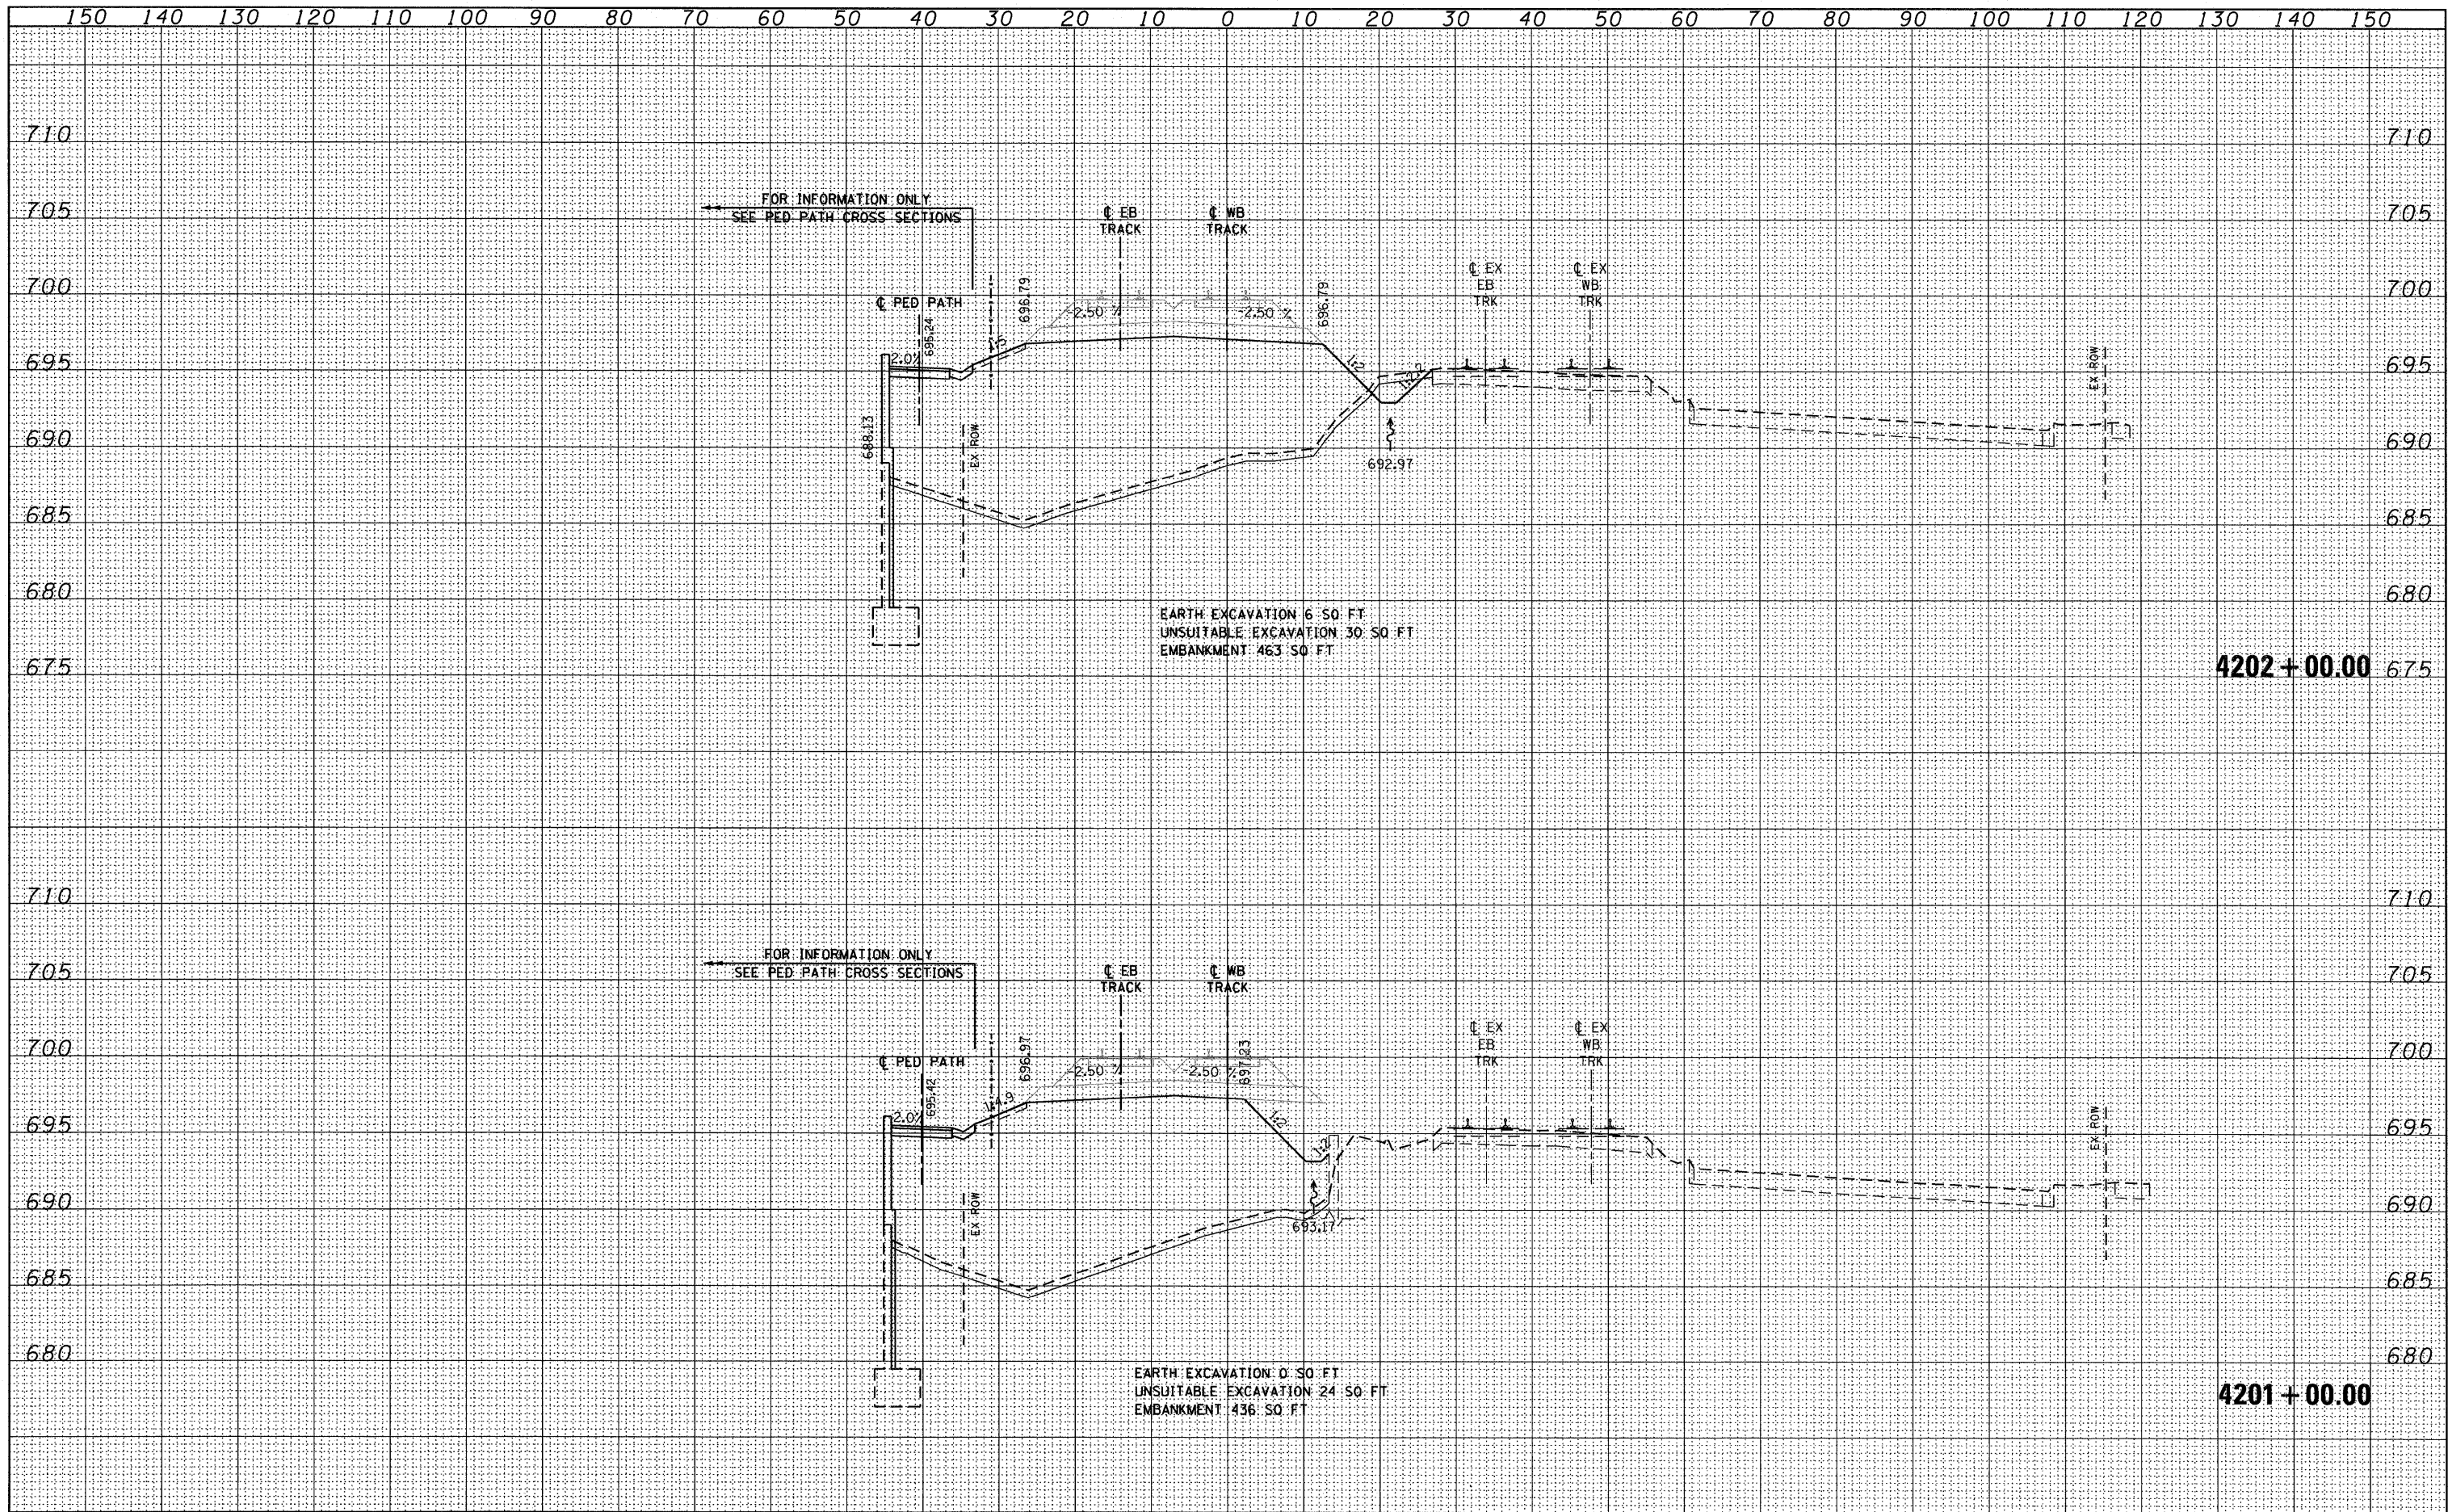

McDonough Associates Inc.
Engineers/Architects
139 East Randolph Street Chicago, Illinois 60601



FILE NAME = D168K64-SHT-XSSH701.dgn	USER NAME = jlatour	DESIGNED - BFH	REVISOR -	STATE OF ILLINOIS DEPARTMENT OF TRANSPORTATION	METRA RAILROAD CROSS SECTIONS		F.A.P. RTE. 330	SECTION 73 R-B	COUNTY COOK	TOTAL SHEETS 136	SHEET NO. 126
PLOT SCALE = 1:10	CHECKED - MJT	DATE - 12/17/10	REVISOR -		SCALE: 1"=10'+1"=5'	SHEET NO. 8 OF 10 SHEETS	STA. 4201+00.00 TO STA. 4202+00.00	XS-R-08		CONTRACT NO. 60K64	
PLOT DATE = 1/27/2011	DATE - 12/17/10	REVISOR -	REVISOR -		ILLINOIS FED. AID PROJECT						