


| | |
|--------------|---------------|
| DATE | |
| BY | |
| FINAL SURVEY | SURVEYED |
| NOTE BOOK | PLOTTED |
| NO. | TEMPLATE |
| | AREAS CHECKED |

| | |
|-----------------|---------------|
| DATE | |
| BY | |
| ORIGINAL SURVEY | SURVEYED |
| NOTE BOOK | PLOTTED |
| NO. | TEMPLATE |
| | AREAS CHECKED |

McDonough Associates Inc.
Engineers/Architects
180 East Randolph Street, Chicago, Illinois 60601

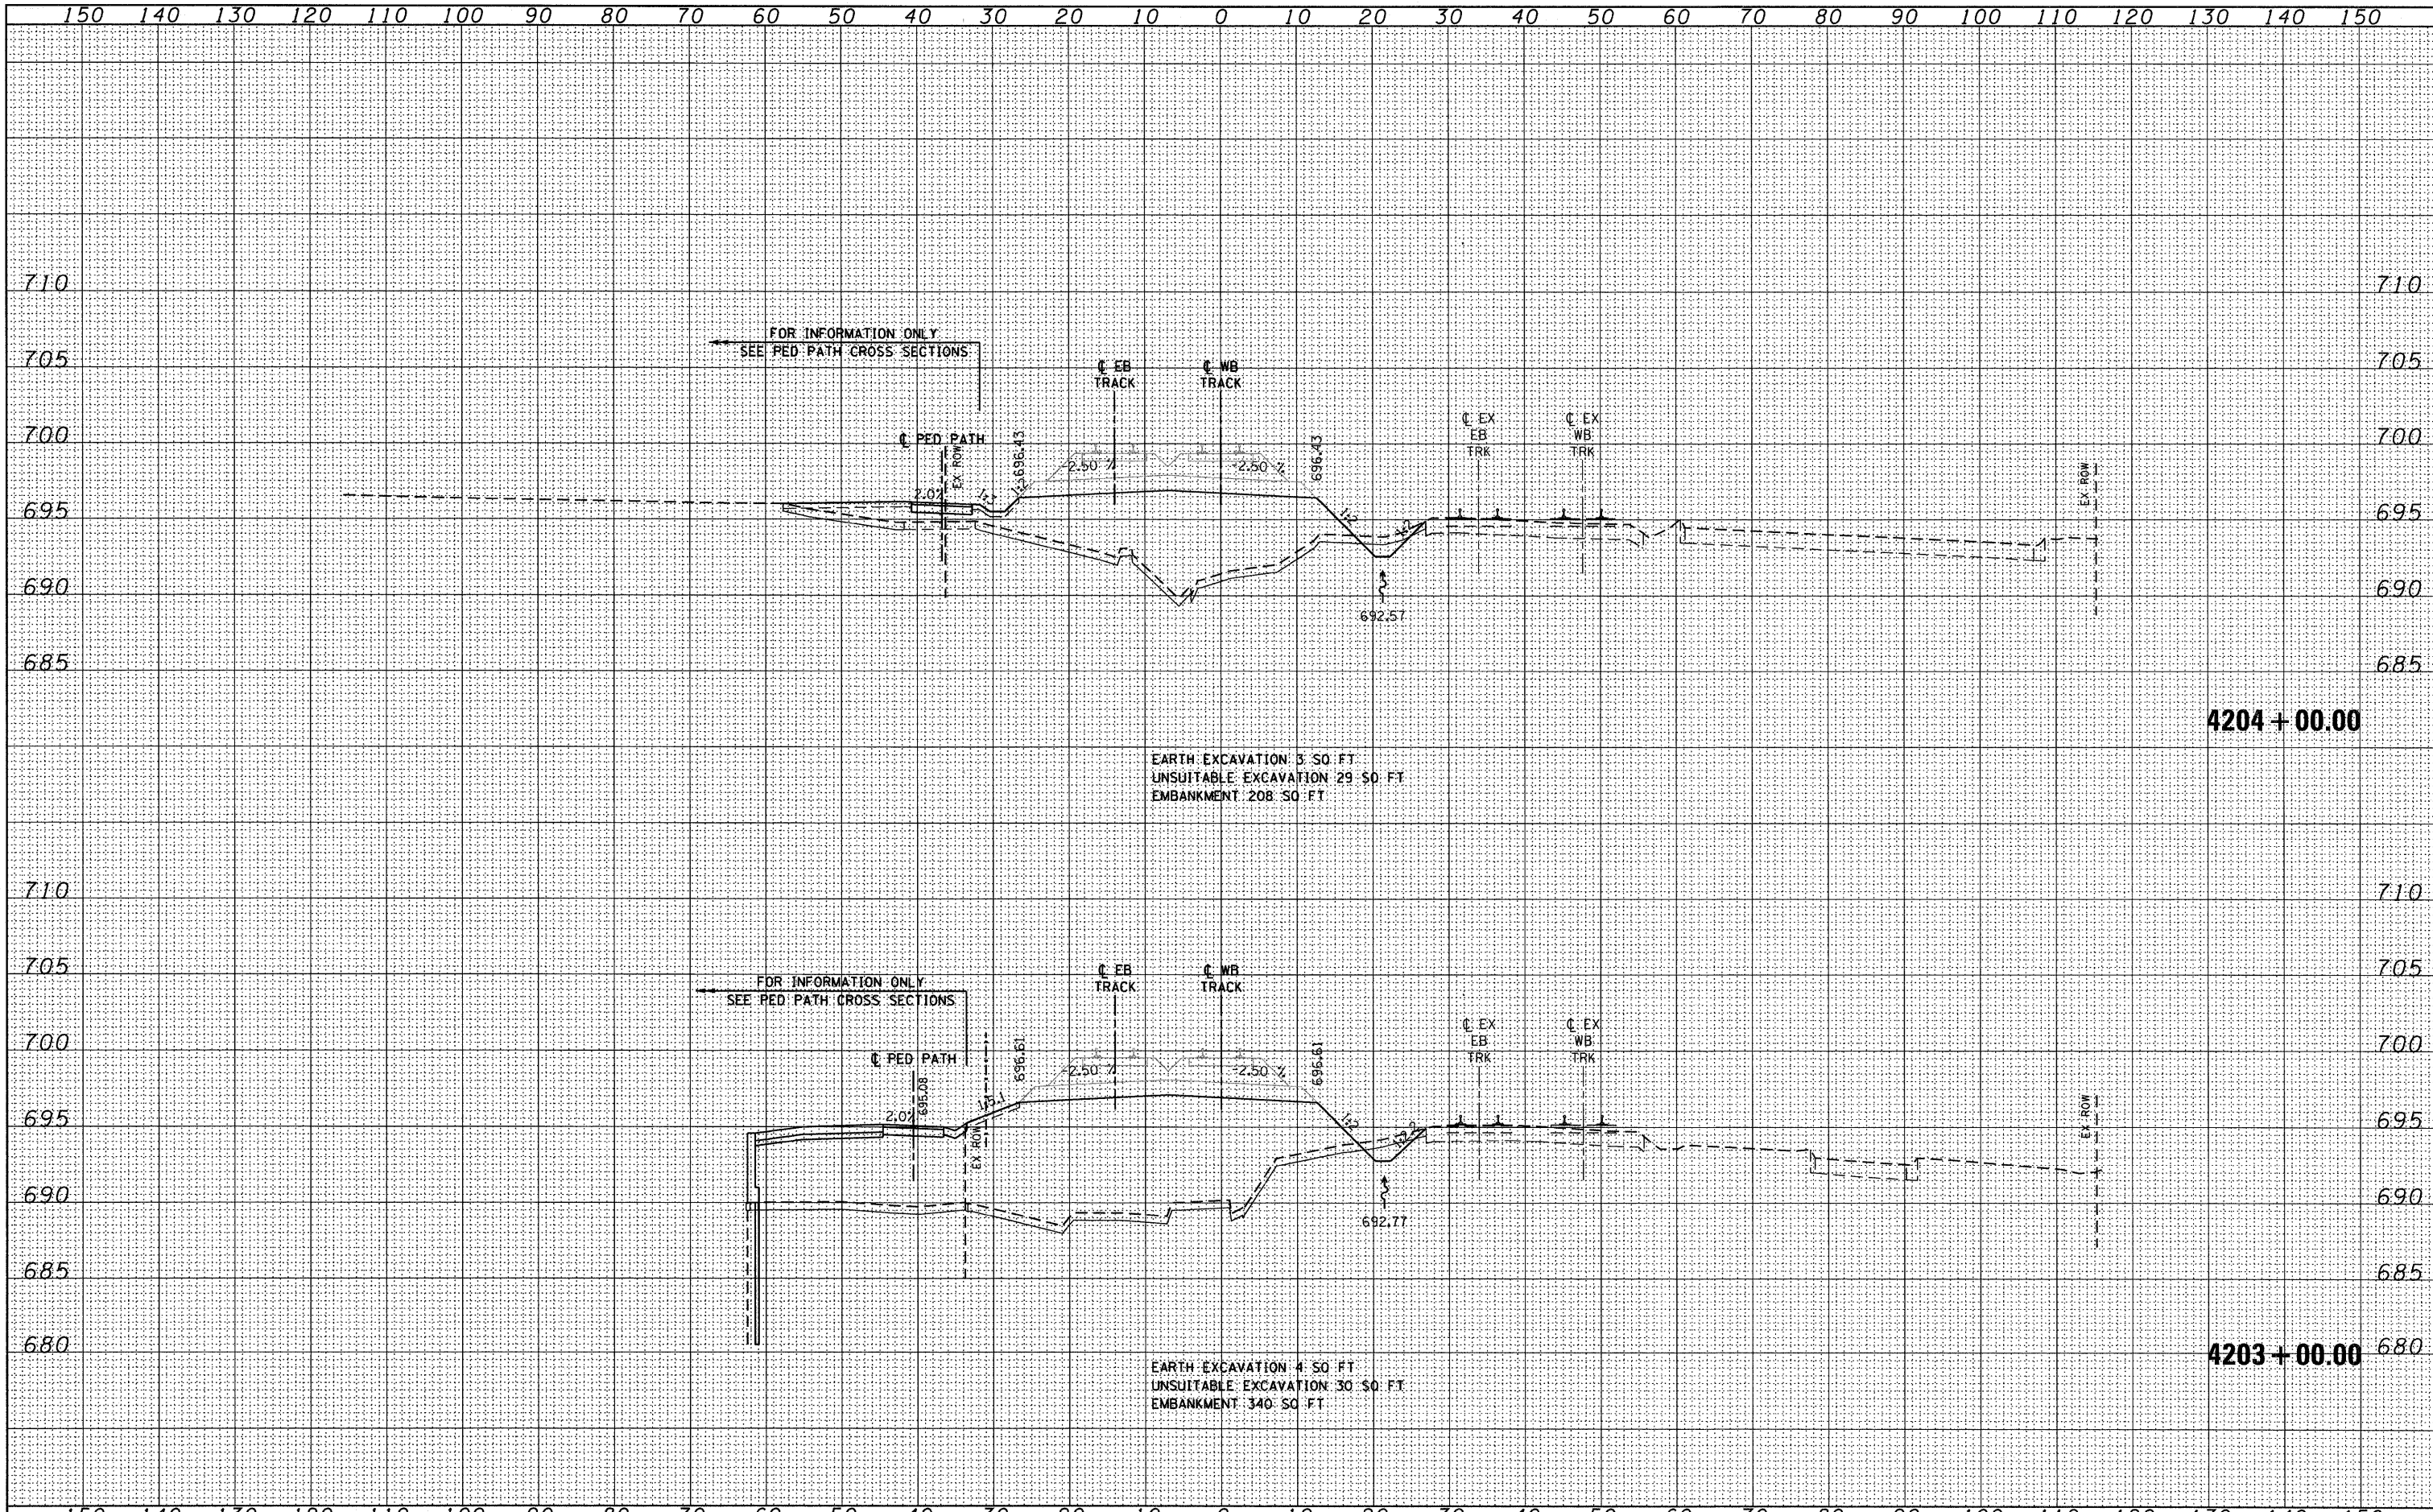

FILE NAME = D:\60K64-SHT-XSSHT01.dgn

USER NAME = jlatour
PLOT SCALE = 1:100
PLOT DATE = 1/27/2011

DESIGNED - BFH
DRAWN - BFH
CHECKED - MJT
DATE - 12/17/10

REVISED -
REVISED -
REVISED -
REVISED -

**STATE OF ILLINOIS
DEPARTMENT OF TRANSPORTATION**

METRA RAILROAD CROSS SECTIONS
SCALE: 1"=10'H=1"=5'V SHEET NO. 9 OF 10 SHEETS STA. 4203+00.00 TO STA. 4204+00.00

| | | | | |
|---------------------------|---------|--------------------|--------------|-----------|
| F.A.P. RTE. | SECTION | COUNTY | TOTAL SHEETS | SHEET NO. |
| 330 | 73 R-B | COOK | 136 | 127 |
| XS-R-09 | | CONTRACT NO. 60K64 | | |
| ILLINOIS FED. AID PROJECT | | | | |