


DATE	
BY	
FINAL SURVEY	SURVEYED
NOTE BOOK	PLOTTED
NO.	TEMPLATE
	AREAS
	CHECKED

DATE	
BY	
ORIGINAL SURVEY	SURVEYED
NOTE BOOK	PLOTTED
NO.	TEMPLATE
	AREAS
	CHECKED

**McDonough Associates Inc.**  
 Engineers / Architects  
 199 East Randolph Street, Chicago, Illinois 60601

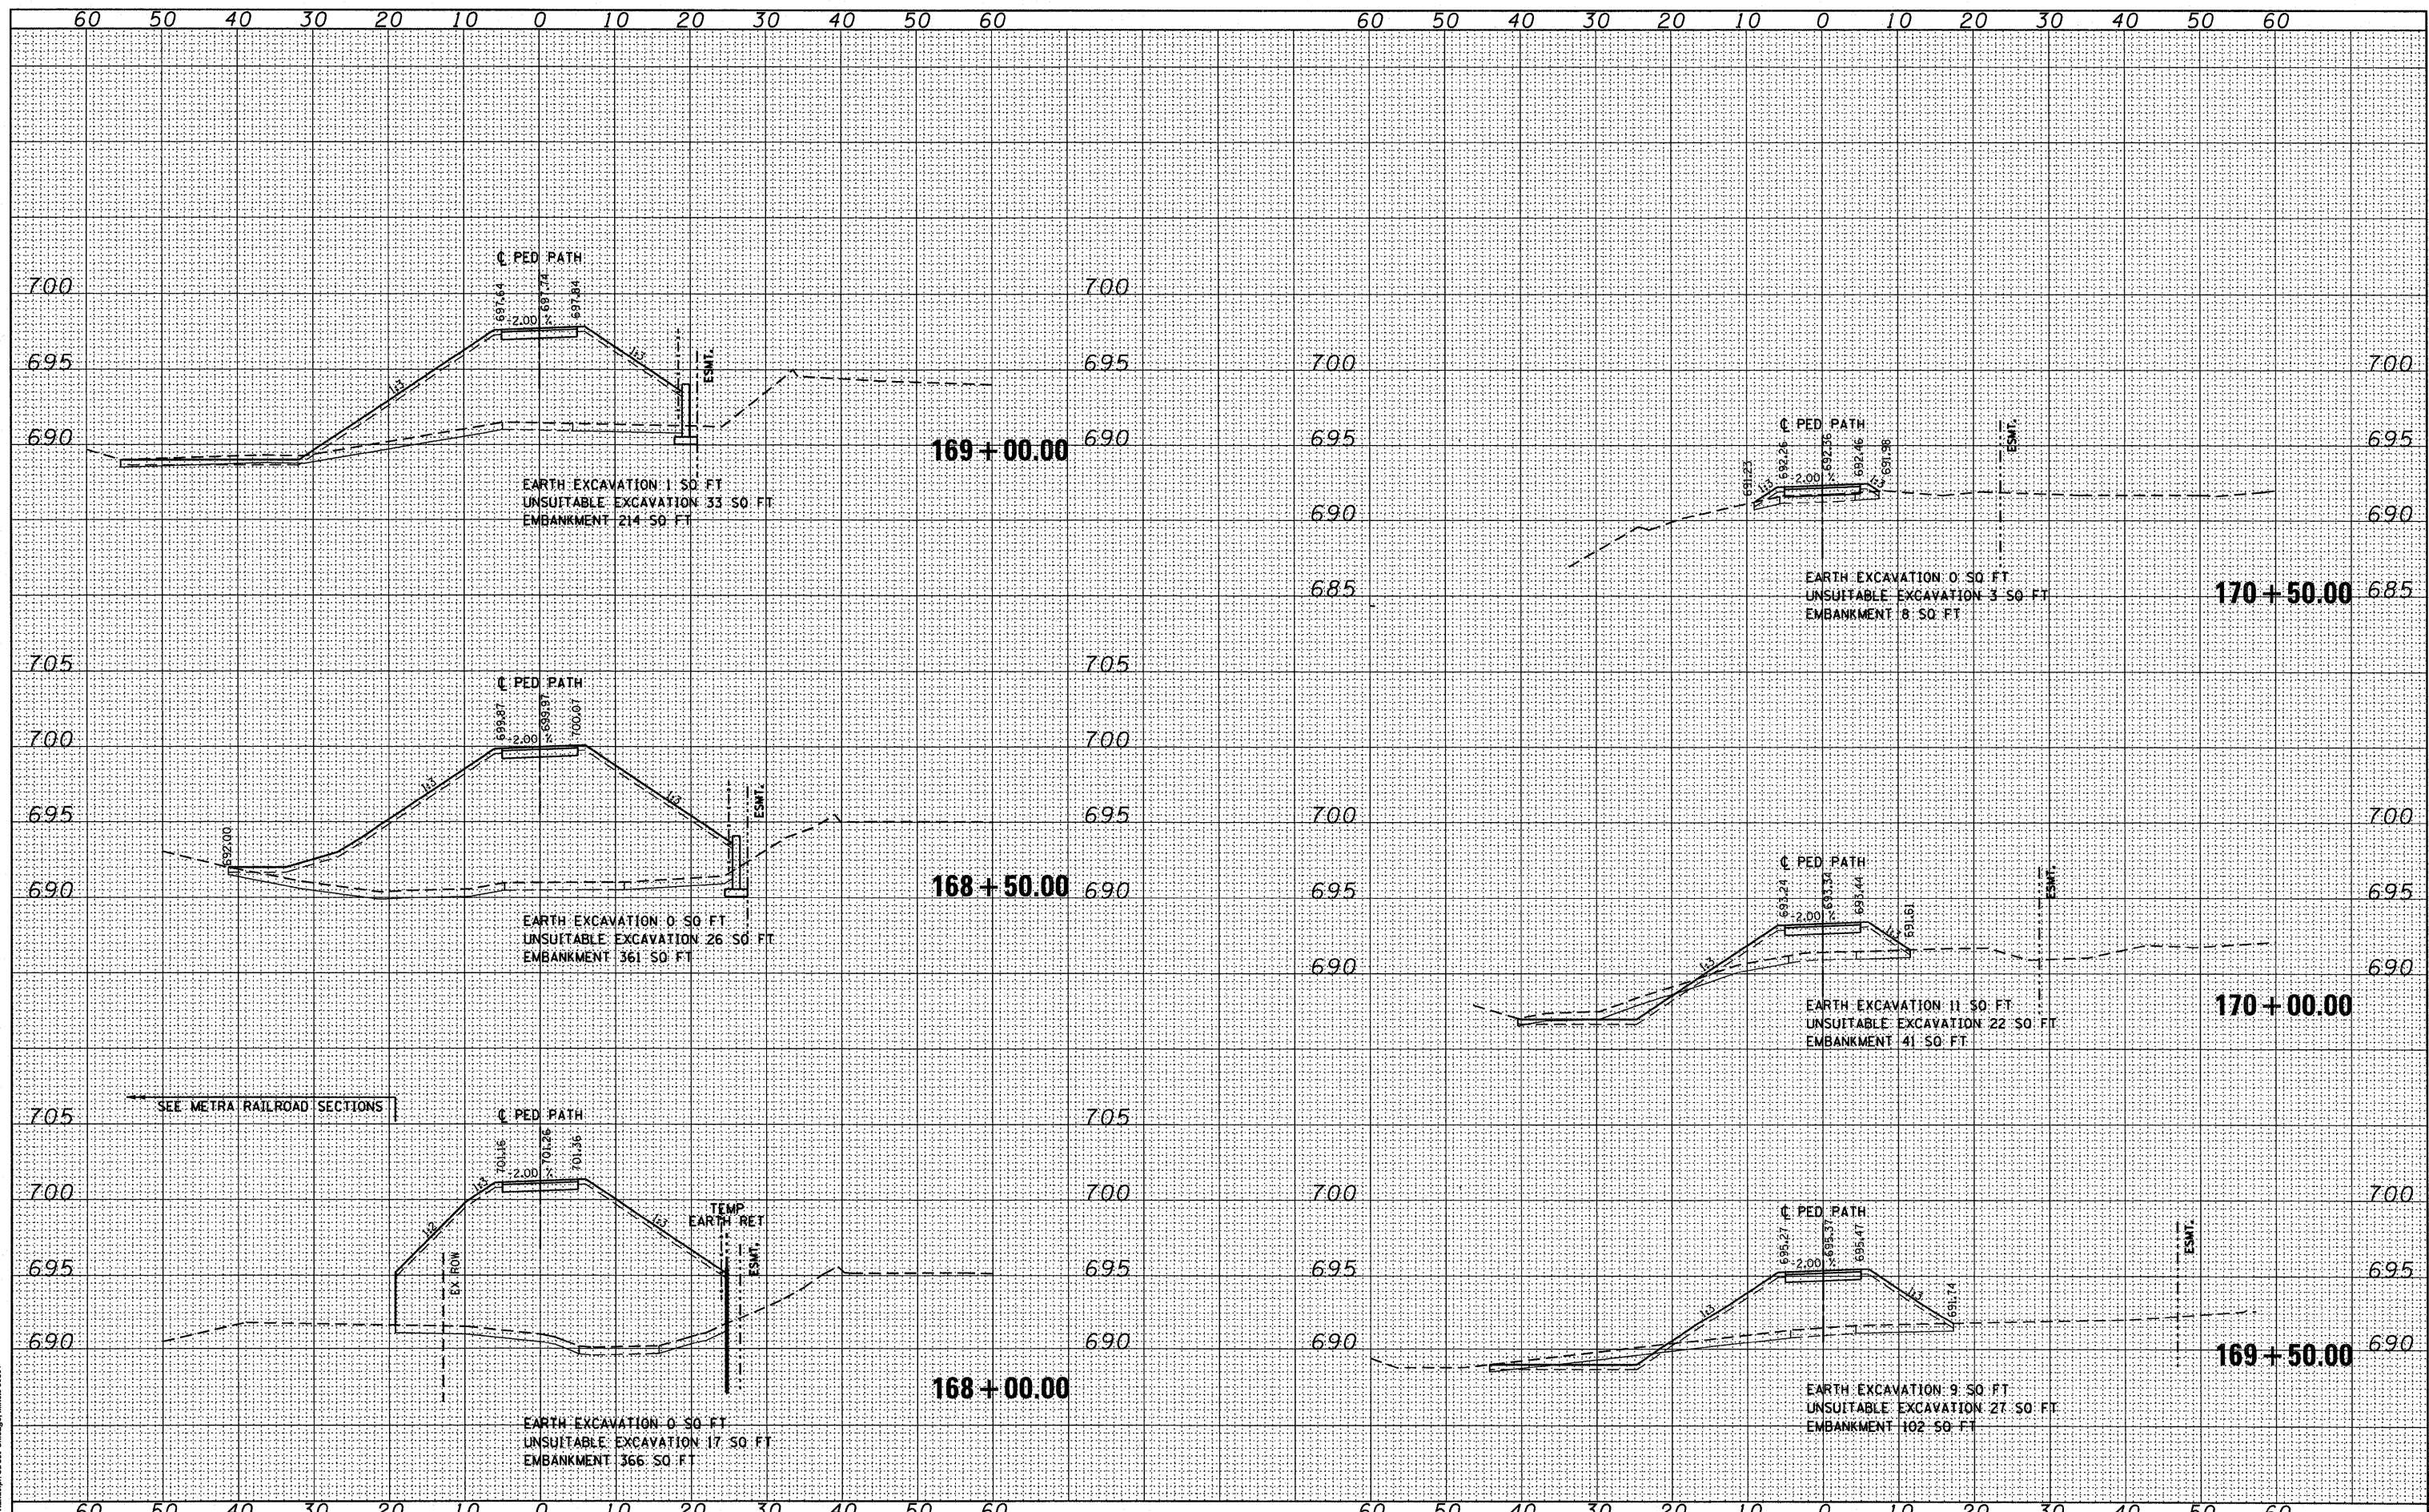

FILE NAME = D168K64-SHT-XSSHT02.dgn  
 USER NAME = j1etour  
 PLOT SCALE = 1:100  
 PLOT DATE = 1/27/2011

DESIGNED - BFH  
 DRAWN - BFH  
 CHECKED - MJT  
 DATE - 12/17/10

REVISED -  
 REVISED -  
 REVISED -  
 REVISED -

**STATE OF ILLINOIS  
 DEPARTMENT OF TRANSPORTATION**

**PEDESTRIAN PATH CROSS SECTIONS**  
 SCALE: 1"=10'H 1"=5'V SHEET NO. 6 OF 8 SHEETS STA. 168+00.00 TO STA. 170+50.00

F.A.P. RTE.	SECTION	COUNTY	TOTAL SHEETS	SHEET NO.
330	73 R-B	COOK	136	134
<b>XS-P-06</b>		CONTRACT NO. 60K64		
[ILLINOIS] FED. AID PROJECT				