


EXISTING TYPICAL SECTION
US ROUTE 14
STA 468+00 TO STA 472+00

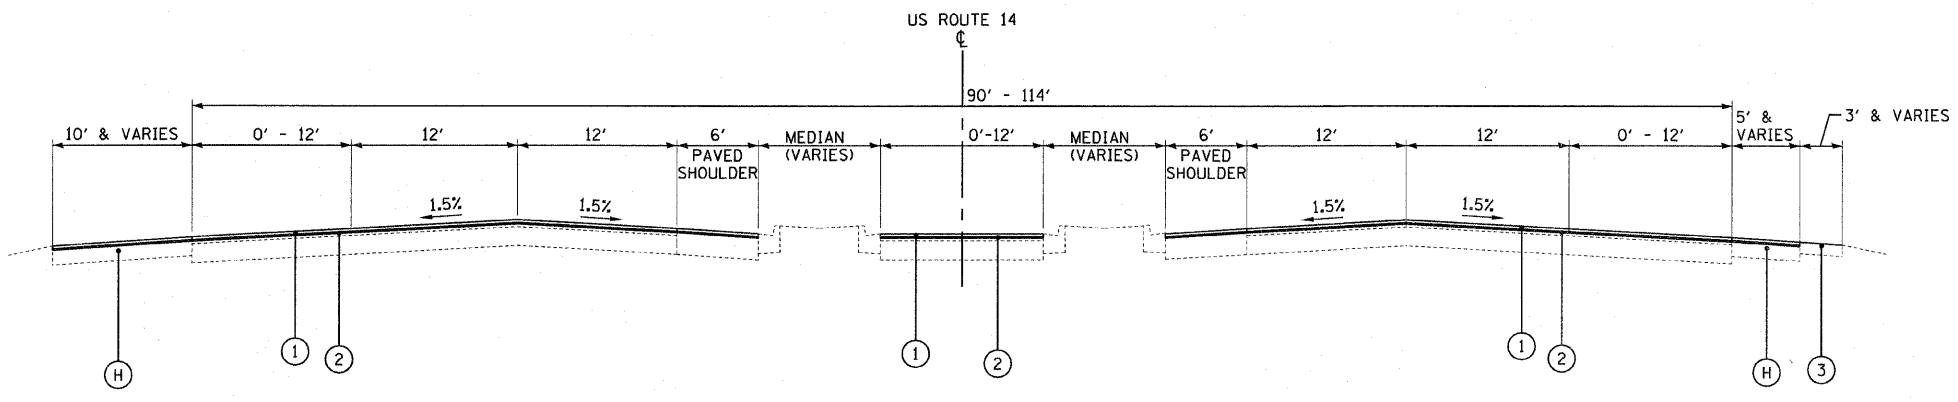

PROPOSED TYPICAL SECTION
US ROUTE 14
STA 468+00 TO STA 472+00

LEGEND

- (A) EXISTING HMA SURFACE, 3"±
- (B) EXISTING PCC BASE, 10"±
- (C) EXISTING AGGREGATE SHOULDER, 6"±
- (D) HOT-MIX ASPHALT SURFACE REMOVAL, 2 1/4"
- (E) EXISTING COMBINATION CONCRETE CURB AND GUTTER
- (F) EXISTING PORTLAND CEMENT CONCRETE PAVEMENT, 9 3/4" ±
- (G) EXISTING PORTLAND CEMENT CONCRETE SHOULDER, 9 3/4" ±
- (H) EXISTING PAVED SHOULDERS
- ITEM TO BE REMOVED
- (1) HOT-MIX ASPHALT SURFACE COURSE, MIX "D", N70 (IL-9.5mm) - 1 1/2"
- (2) POLYMERIZED LEVELING BINDER (MACHINE METHOD), IL-4.75, N50 - 3/4"
- (3) GRADING AND SHAPING SHOULDERS AND AGGREGATE WEDGE SHOULDER, TYPE B

COPYRIGHT © 2010 BY BAXTER & WOODMAN, INC.
 STATE OF ILLINOIS - PROFESSIONAL DESIGN FIRM
 LICENSE NO. 184-00091 - EXPIRES 4/30/2011
 02/29/2010 10:58:45 AM I:\projects\10003-1001\10003-1001\design\10003-1001\typsec-2.dwg



DESIGNED - DSH	REVISED -
DRAWN - RKM / CJC	REVISED -
CHECKED - RWL	REVISED -
DATE - 11-01-10	FILE - 100153-W01-TYPSEC-2.sht

STATE OF ILLINOIS
DEPARTMENT OF TRANSPORTATION

US ROUTE 14
PARK LANE DRIVE TO IL ROUTE 47
TYPICAL SECTIONS

SCALE: NONE

STA. TO STA.

F.A.P. RTE. 305	SECTION 28 R-2 RS-3	COUNTY McHENRY	TOTAL SHEETS 32	SHEET NO. 7
C-91-609-10		CONTRACT NO. 60K84		
FED. ROAD DIST. NO. 1 ILLINOIS FED AID PROJECT				