


MATCH LINE STA. 153+00 - SEE BELOW LEFT

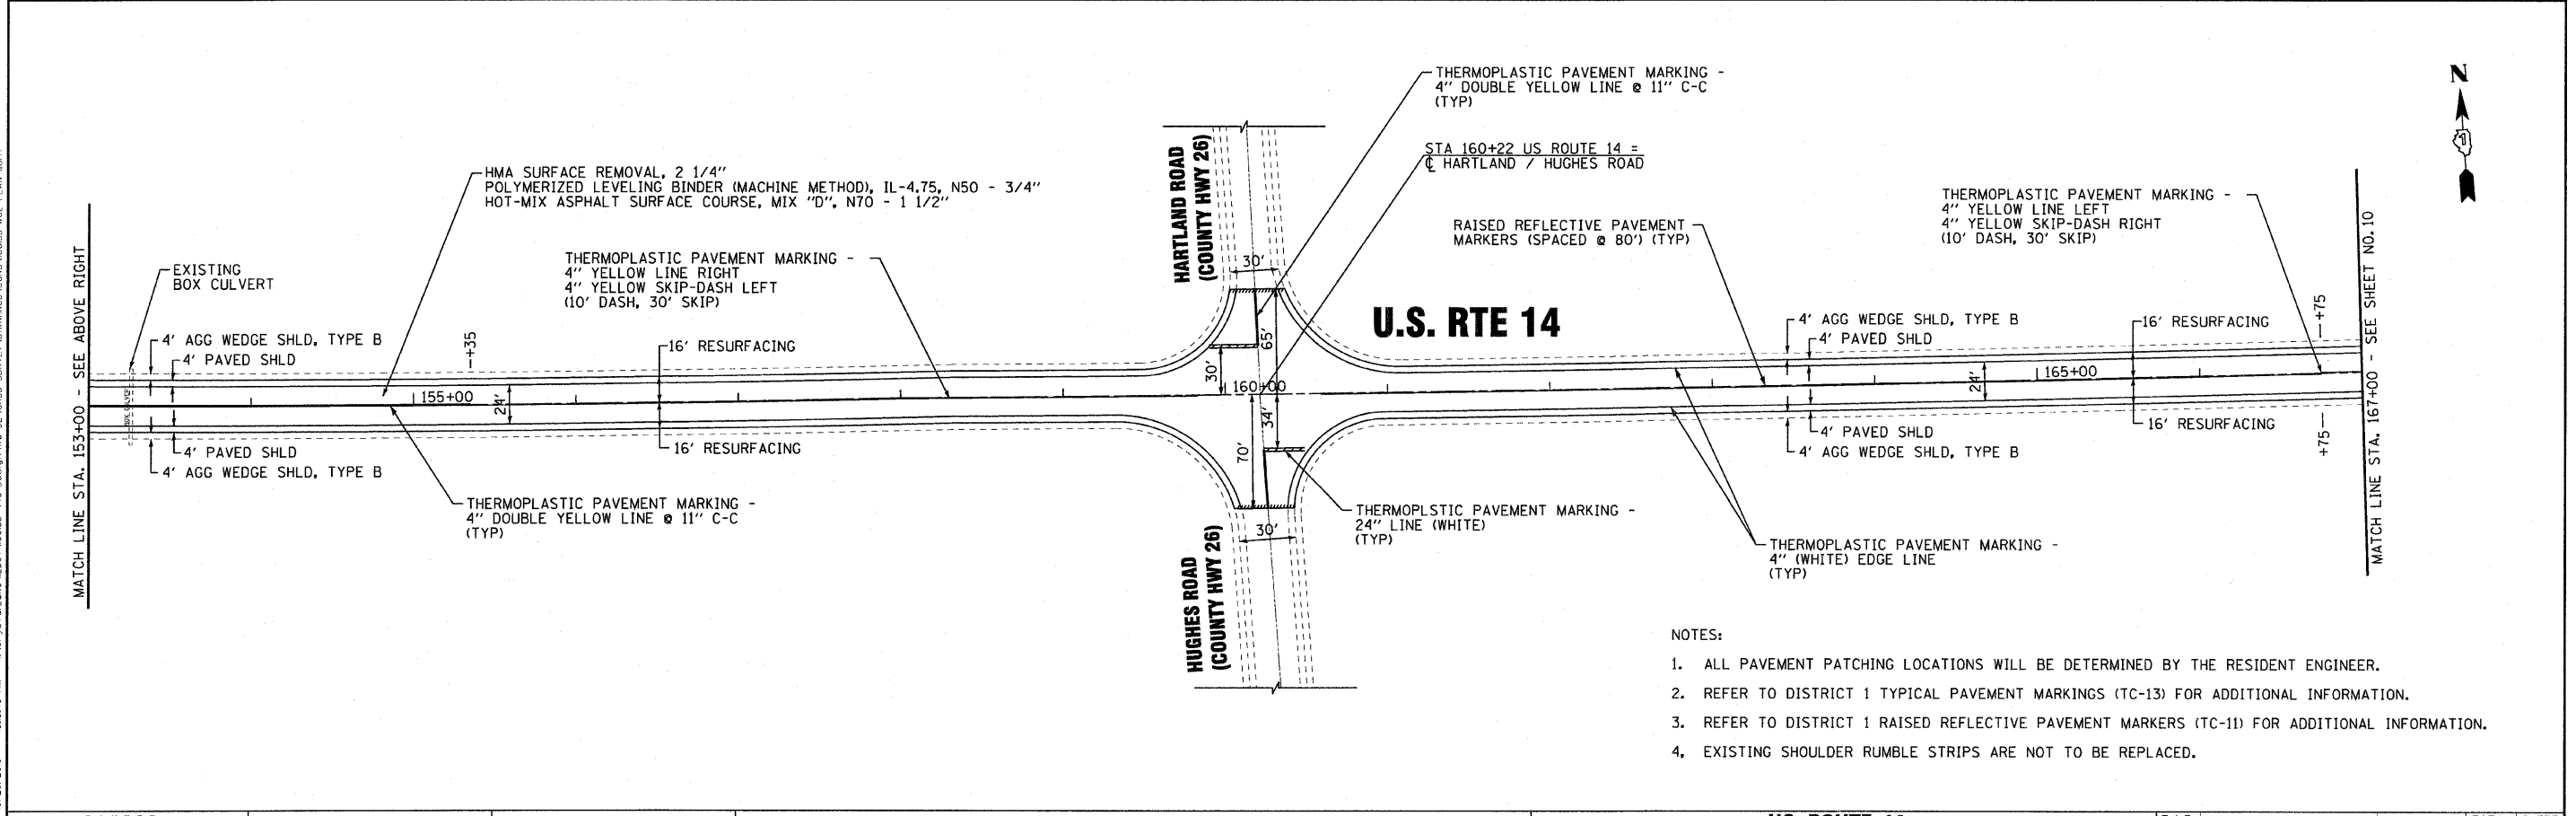

MATCH LINE STA. 167+00 - SEE SHEET NO. 10

- NOTES:
1. ALL PAVEMENT PATCHING LOCATIONS WILL BE DETERMINED BY THE RESIDENT ENGINEER.
 2. REFER TO DISTRICT 1 TYPICAL PAVEMENT MARKINGS (TC-13) FOR ADDITIONAL INFORMATION.
 3. REFER TO DISTRICT 1 RAISED REFLECTIVE PAVEMENT MARKERS (TC-11) FOR ADDITIONAL INFORMATION.
 4. EXISTING SHOULDER RUMBLE STRIPS ARE NOT TO BE REPLACED.

COPYRIGHT © 2010 BY BAXTER & WOODMAN, INC.
 STATE OF ILLINOIS - PROFESSIONAL DESIGN FIRM
 LICENSE NO. 084-000291 - EXPIRES 12/31/2011
 11/29/2010 10:58:18 AM 02/29/2010



DESIGNED - DSH	REVISED -
DRAWN - RKM / CJC	REVISED -
CHECKED - RWL	REVISED -
DATE - 11-01-10	FILE - 100153-W02-PLAN-1.sht

**STATE OF ILLINOIS
DEPARTMENT OF TRANSPORTATION**

**US ROUTE 14
PARK LANE DRIVE TO IL ROUTE 47
ROADWAY & PAVEMENT MARKING PLAN**

SCALE: 1" = 50'

STA. 140+00 TO STA. 167+00

F.A.P. RTE.	SECTION	COUNTY	TOTAL SHEETS	SHEET NO.
305	28 R-2 RS-3	McHENRY	32	9
C-91-609-10		CONTRACT NO. 60K84		
FED. ROAD DIST. NO. 1 ILLINOIS FED AID PROJECT				