


MATCH LINE STA. 180+00 - SEE BELOW LEFT

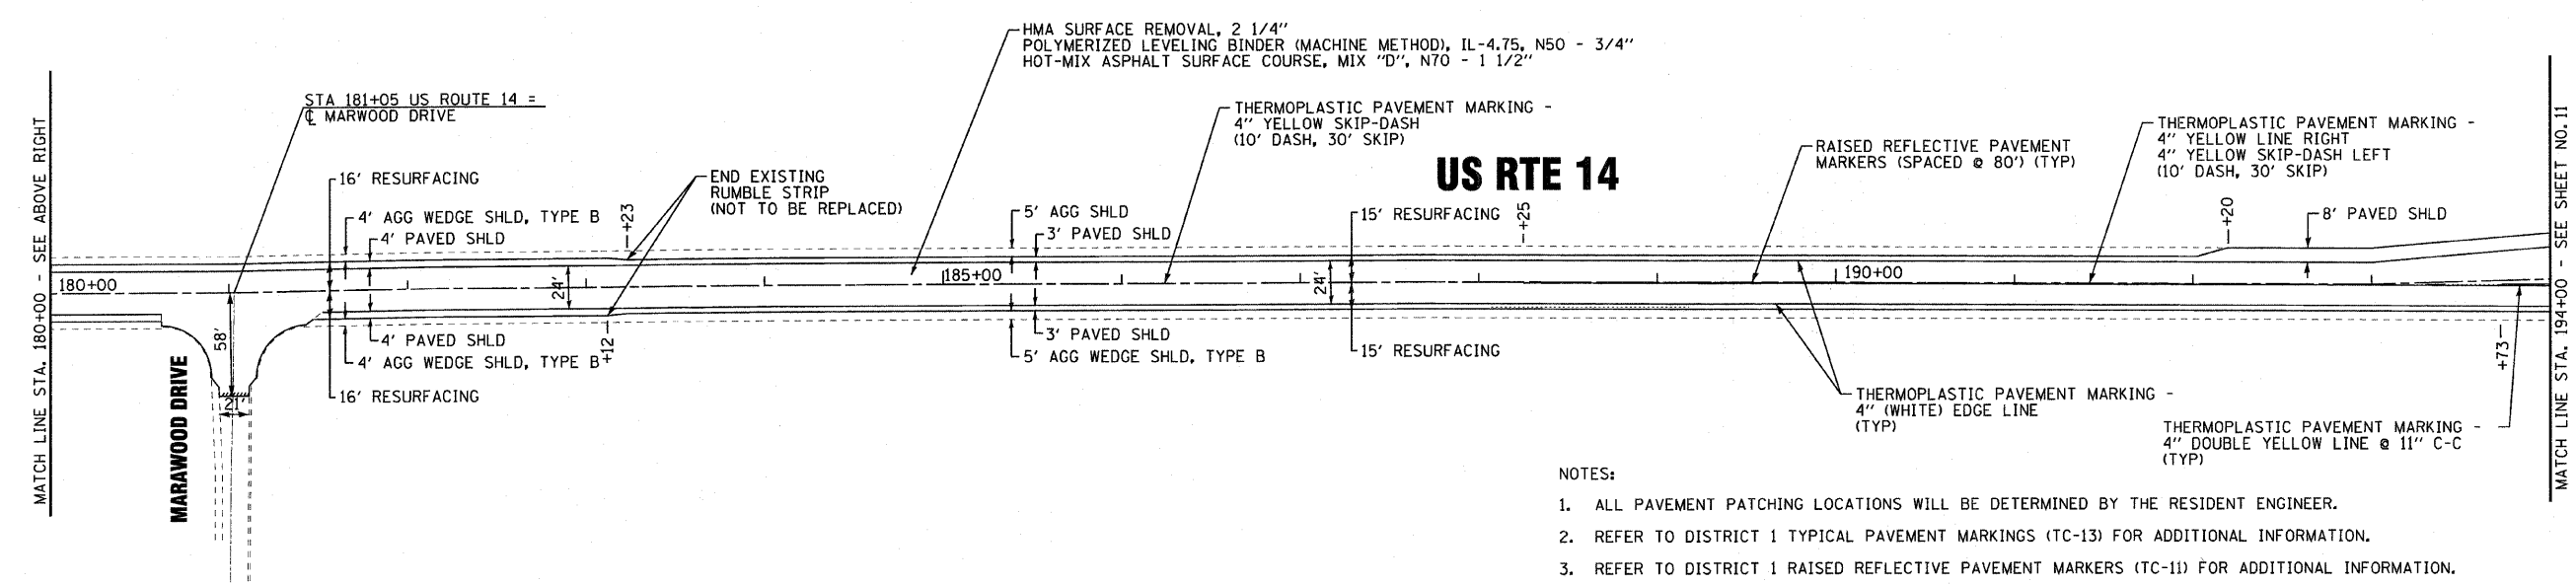

MATCH LINE STA. 194+00 - SEE SHEET NO. 11

- NOTES:
1. ALL PAVEMENT PATCHING LOCATIONS WILL BE DETERMINED BY THE RESIDENT ENGINEER.
 2. REFER TO DISTRICT 1 TYPICAL PAVEMENT MARKINGS (TC-13) FOR ADDITIONAL INFORMATION.
 3. REFER TO DISTRICT 1 RAISED REFLECTIVE PAVEMENT MARKERS (TC-11) FOR ADDITIONAL INFORMATION.
 4. EXISTING SHOULDER RUMBLE STRIPS ARE NOT TO BE REPLACED.

COPYRIGHT © 2010 BY BAXTER & WOODMAN, INC.
 STATE OF ILLINOIS PROFESSIONAL DESIGN FIRM
 LICENSE NO. 184-00023 - EXPIRES 4/30/2011
 1515 S. WILSON AVENUE, SUITE 100, DEERFIELD, IL 60015
 TEL: 847.939.8800 FAX: 847.939.8801



DESIGNED - DSH	REVISED -
DRAWN - RKM / CJC	REVISED -
CHECKED - RWL	REVISED -
DATE - 11-01-10	FILE - 100153-W02-PLAN-2.shp

STATE OF ILLINOIS
DEPARTMENT OF TRANSPORTATION

US ROUTE 14
PARK LANE DRIVE TO IL ROUTE 47
ROADWAY & PAVEMENT MARKING PLAN

SCALE: 1" = 50'

STA. 167+00 TO STA. 194+00

F.A.P. RTE.	SECTION	COUNTY	TOTAL SHEETS	SHEET NO.
305	28 R-2 RS-3	McHENRY	32	10
C-91-609-10		CONTRACT NO. 60K84		
FED. ROAD DIST. NO. 1 ILLINOIS FED AID PROJECT				