


Note: Existing Concrete Traffic Deflector shall be removed to facilitate traffic movement. Removal of Traffic Deflector will be paid for as Special Excavation. (Roadway Item)

Alignment Note: All dimensions on plan are horizontal. Abutments & Piers 1 & 3 are parallel to Pier 2.

PLAN
Scale: 1/2"=20'

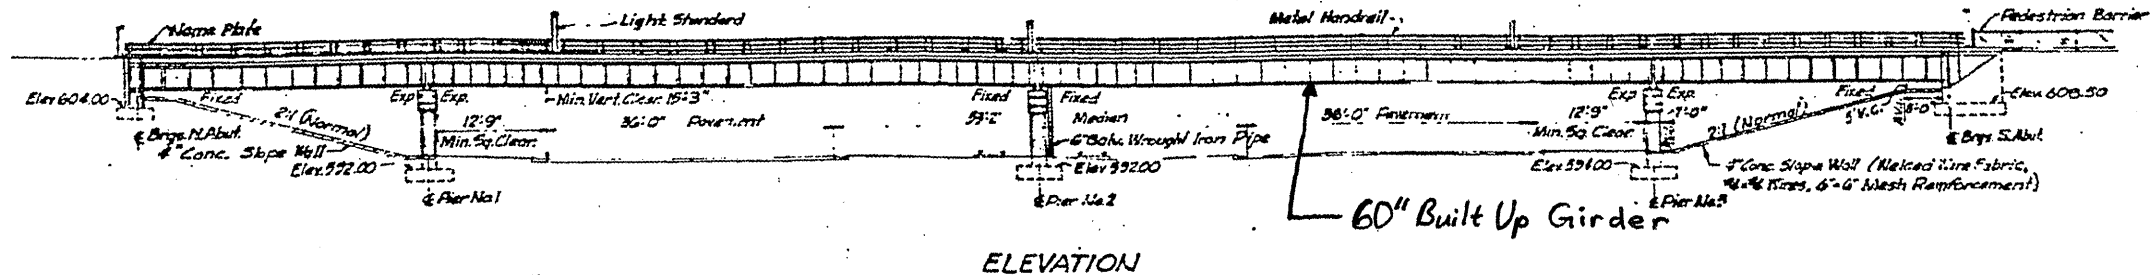

ELEVATION

FILE NAME =	USER NAME = nethanbo	DESIGNED =	REVISED =	STATE OF ILLINOIS DEPARTMENT OF TRANSPORTATION	STRUCTURE PLAN FOSTER AVE OVER I-90 LOCATION 2: SN 016-1100	F.A.I. RTE.	SECTION	COUNTY	TOTAL SHEETS	SHEET NO.
at:\pwork\puidot\nethanbo\0213020\016910-shr-plan.dgn		DRAWN =	REVISED =			VAR	2010-064-I	VARIOUS	28	9
		CHECKED =	REVISED =			SCALE: SHEET NO. 1 OF 2 SHEETS STA. TO STA.		CONTRACT NO. 60L45		
		DATE = 11/8/2010	REVISED =					FED. ROAD DIST. NO. 1 (ILLINOIS) FED. AID PROJECT		