


PLAN
Scale: 1/8" = 1'-0"

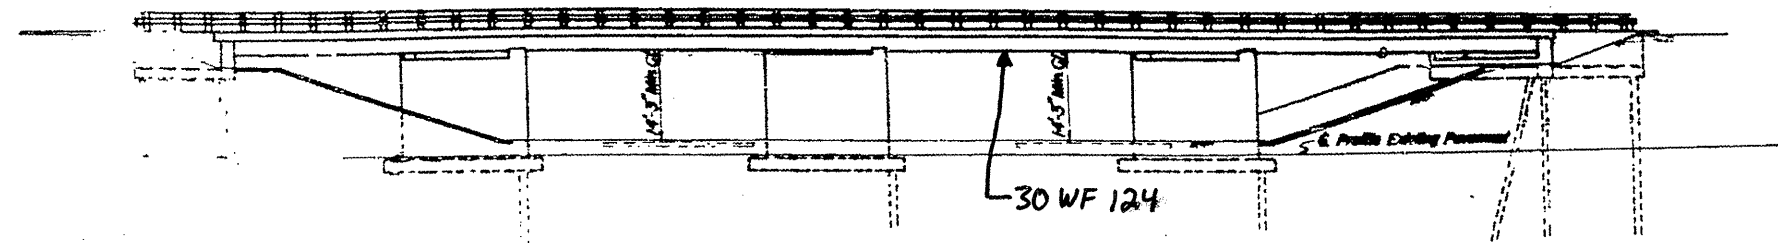

ELEVATION

FILE NAME =	USER NAME = nathanbc	DESIGNED -	REVISED -
c:\pwork\pwork\pwork\nathanbc\0213020\016910-shr-plan.dgn		DRAWN -	REVISED -
PLOT SCALE = 1000.00 ' / IN.		CHECKED -	REVISED -
PLOT DATE = 11/8/2010		DATE -	REVISED -

**STATE OF ILLINOIS
DEPARTMENT OF TRANSPORTATION**

STRUCTURE PLAN
JOE ORR RD OVER IL 394
LOCATION 3: SN 016-2121

SCALE:	SHEET NO. 1 OF 2 SHEETS	STA.	TO STA.
--------	-------------------------	------	---------

F.A.I. RTE.	SECTION	COUNTY	TOTAL SHEETS	SHEET NO.
VAR	2010-064-1	VARIOUS	28	11
CONTRACT NO.			60L45	
FED. ROAD DIST. NO. 1 ILLINOIS FED. AID PROJECT				