


Note:
Excavation for Slopewall shall be considered incidental to the cost of the Slopewall. Excavation for portions of Structures in the embankments shall not be classified.

ELEVATION
Scale: 1" = 10'-0"

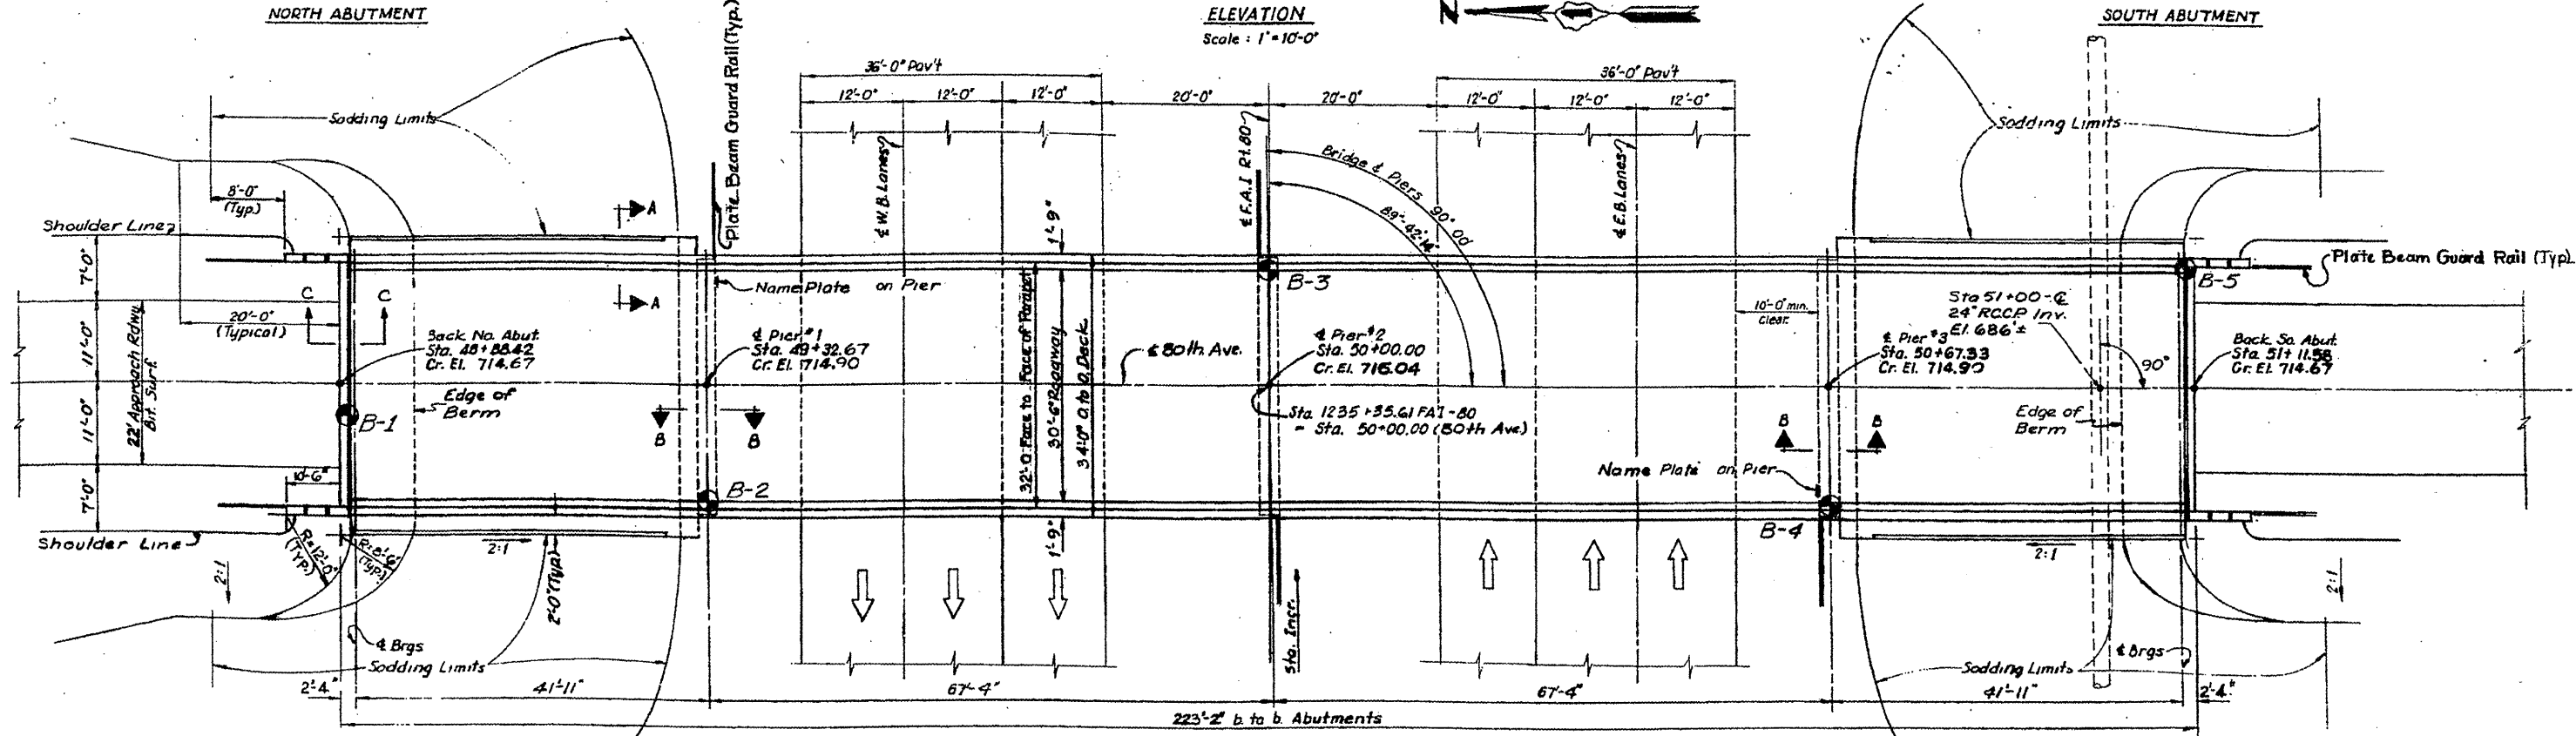

PLAN

FILE NAME =	USER NAME = nathanbc	DESIGNED -	REVISED -
cr:\pwork\puidot\nathanbc\d8213828\016\918-shr-plan.dgn		DRAWN -	REVISED -
PLOT SCALE = 1000.00 % / IN.		CHECKED -	REVISED -
PLOT DATE = 11/8/2010		DATE -	REVISED -

**STATE OF ILLINOIS
DEPARTMENT OF TRANSPORTATION**

STRUCTURE PLAN
80th AVE OVER I-80
LOCATION 4: SN 099-0206

SCALE: SHEET NO. 1 OF 2 SHEETS STA. TO STA.

F.A.I. RTE.	SECTION	COUNTY	TOTAL SHEETS	SHEET NO.
VAR	2010-064-1	VARIOUS	28	13
FED. ROAD DIST. NO. 1 (ILLINOIS) FED. AID PROJECT			CONTRACT NO. 60L45	