



ROUTE	SECTION	COUNTY	TOTAL SHEETS	SHEET NUMBER
FAP 338	2010-123-1	DUPAGE	11	6


CONTRACT NO.: 60M60

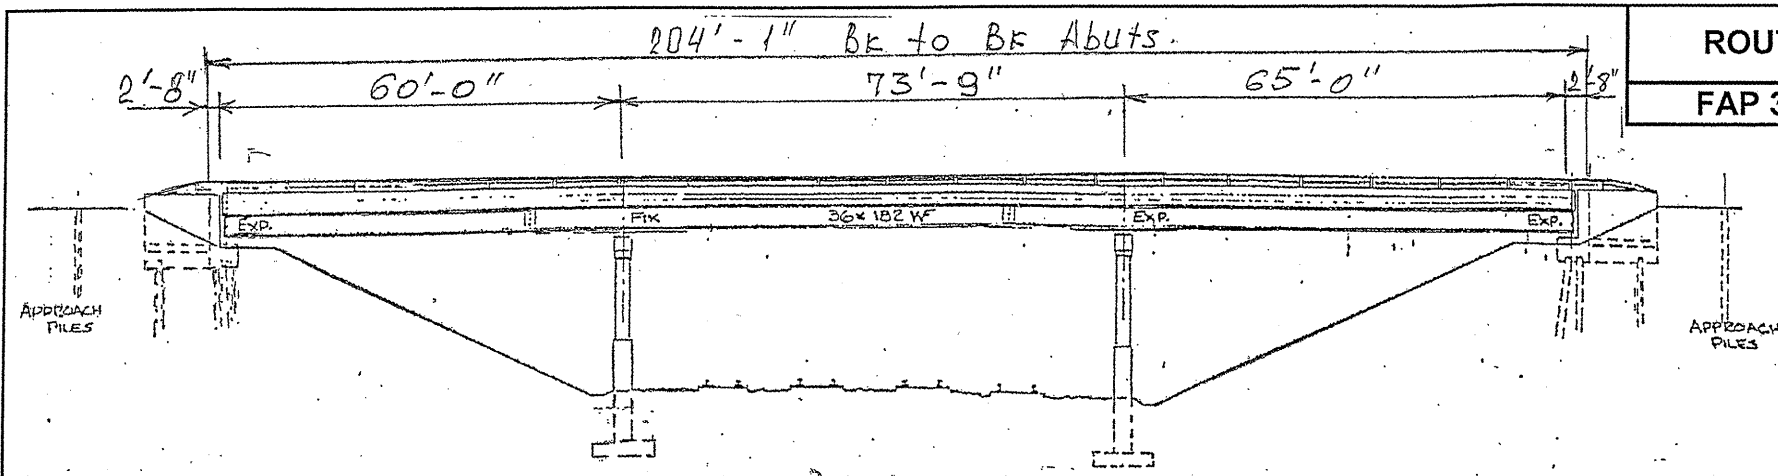



ELEVATION

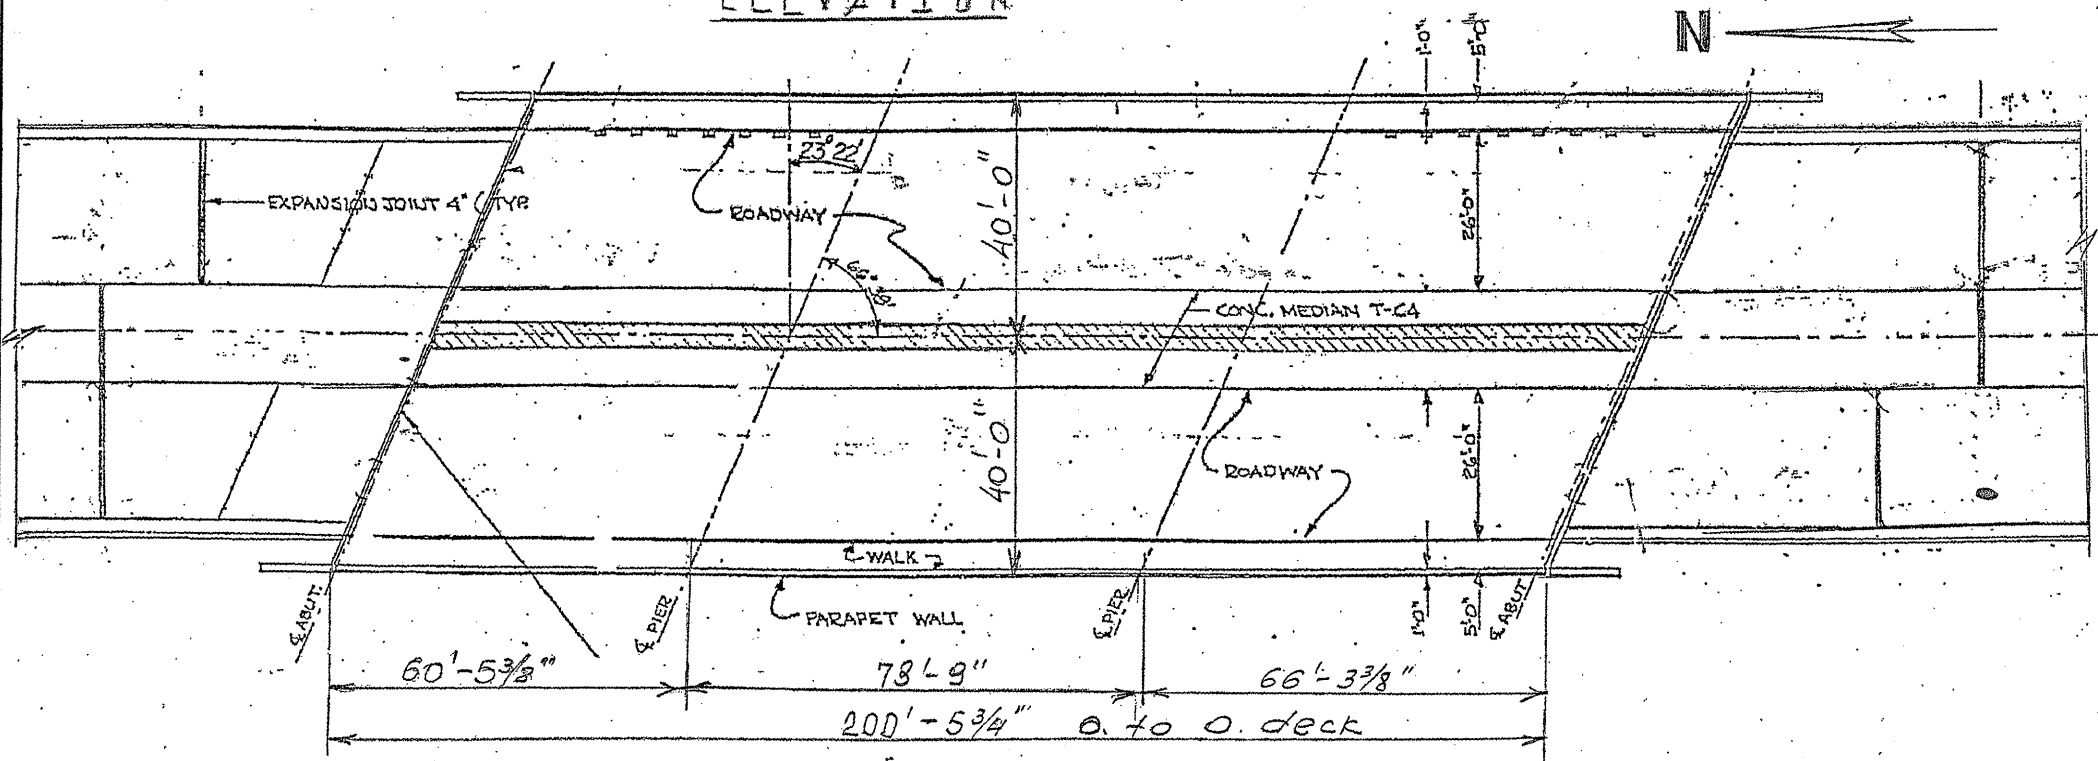

PLAN

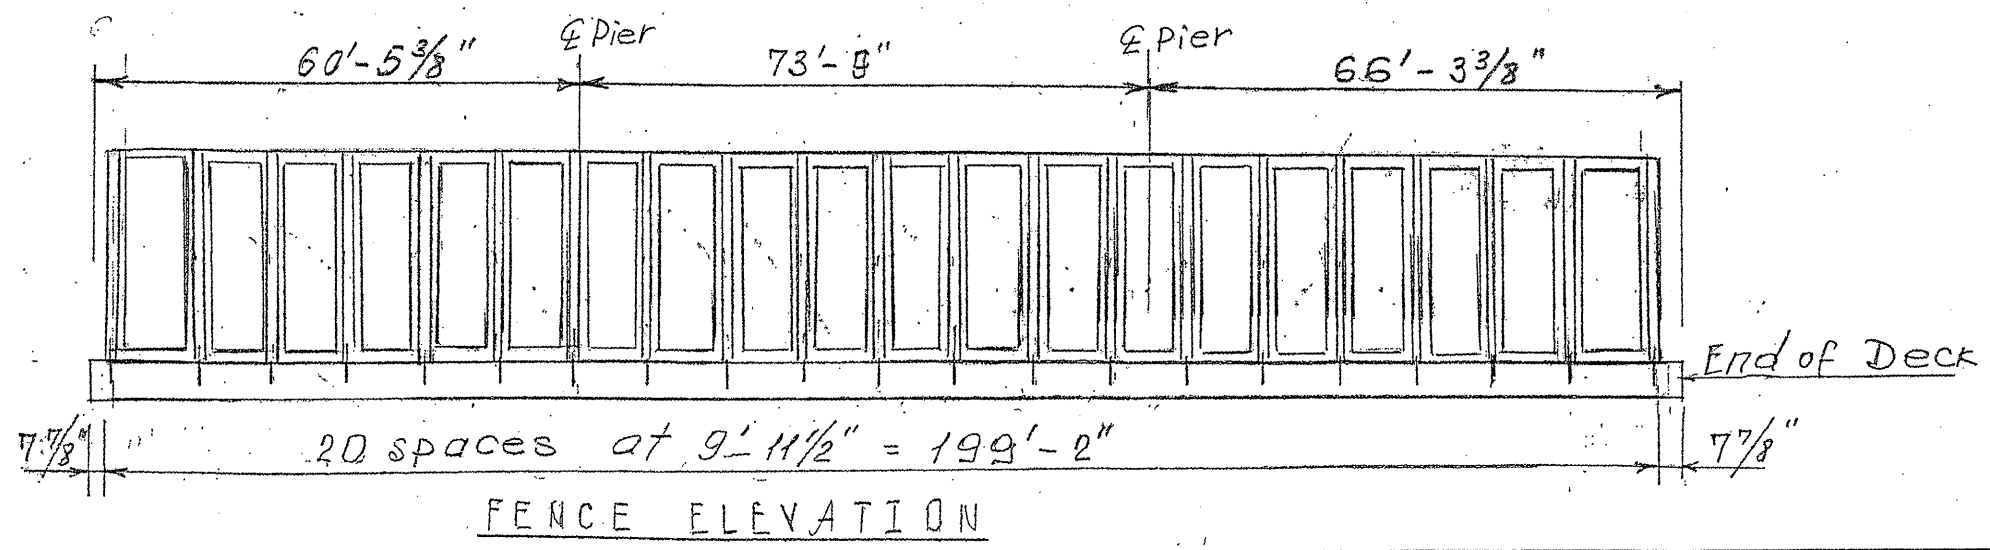

FENCE ELEVATION

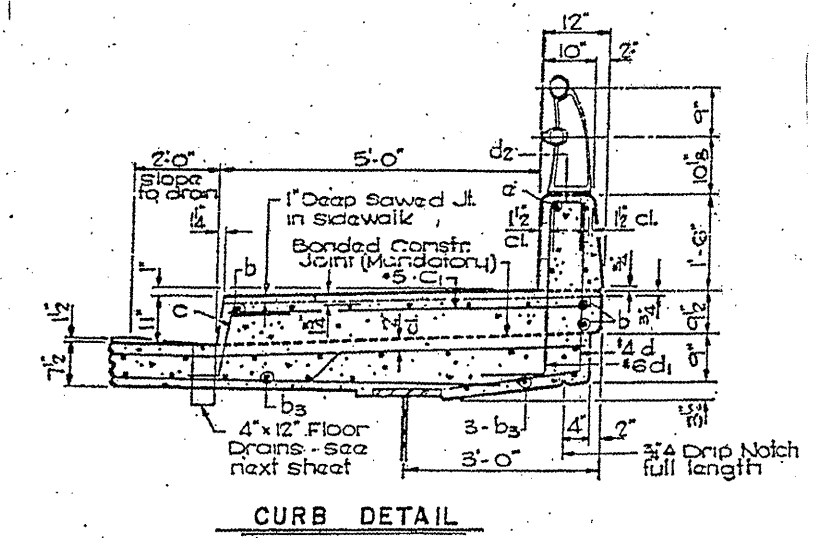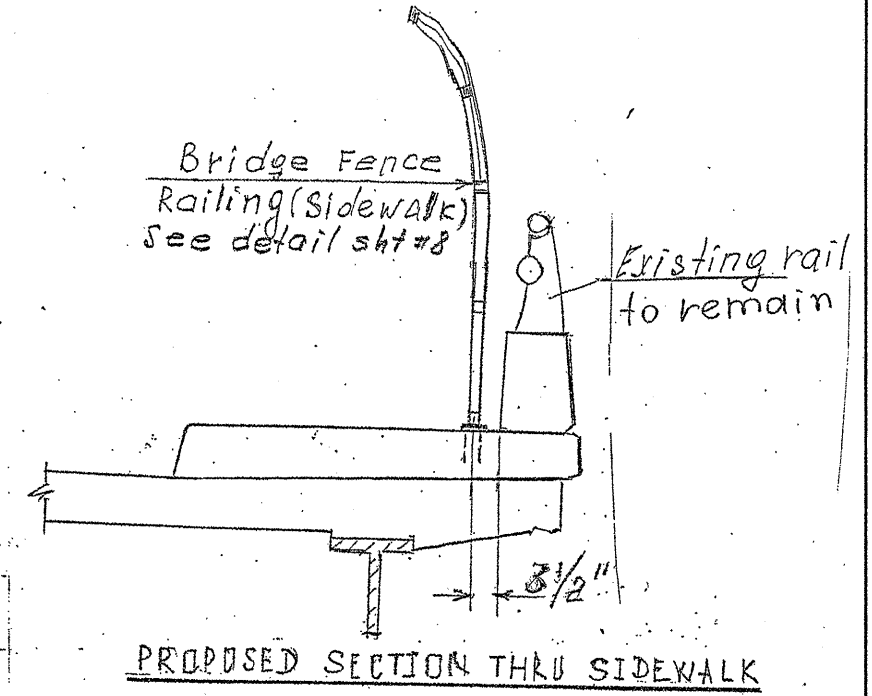

ILLINOIS DEPARTMENT OF TRANSPORTATION
 IL 59 (NELTNOR BLVD)
 BRIDGE FENCE RAILING
 SIDEWALK MOUNTED (SN 022-0143)