


STAGE I CONSTRUCTION

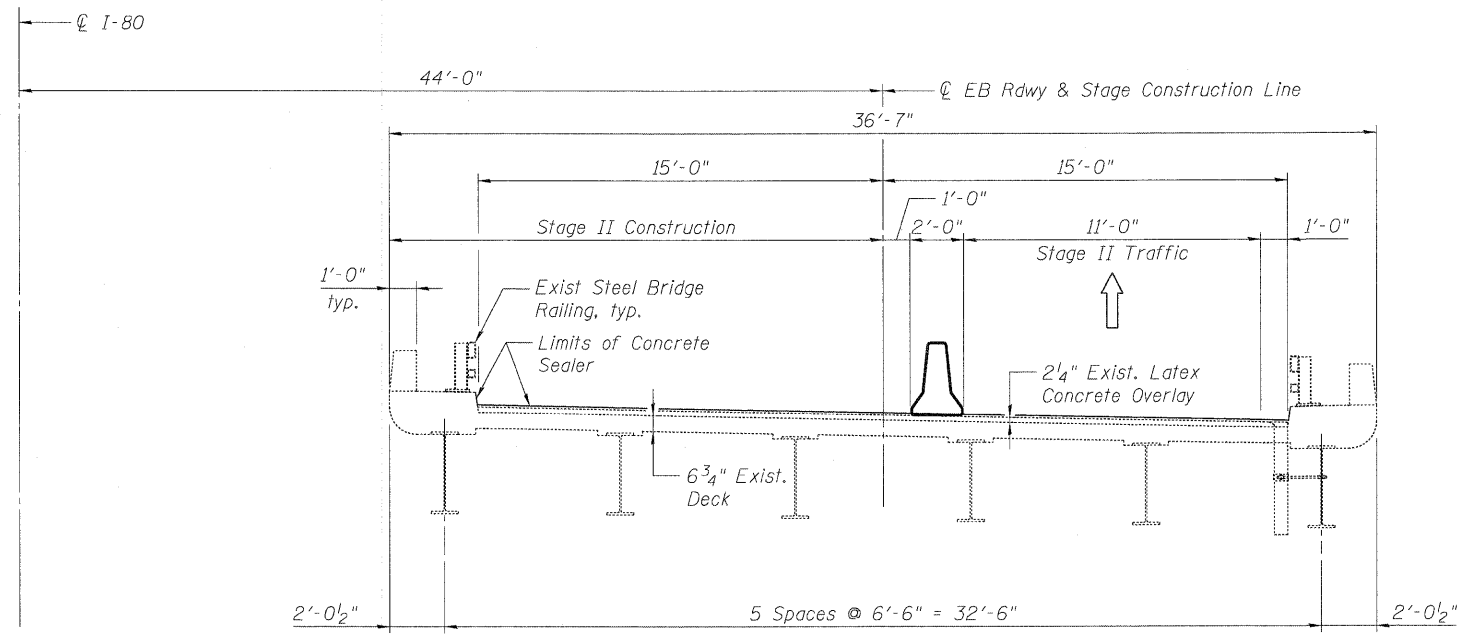

STAGE II CONSTRUCTION

NOTES
 1. All work to be performed under temporary nighttime/weekend closures as specified in contract special provision "Keeping Expressway Open To Traffic." Each stage shown above represents a single weekend closure to perform the proposed work. A total of two weekend closures per contract will be allowed to perform this work.

* A Barricade Type II shall be used in lieu of Temporary Concrete Barrier for closures less than 24 hours. See Roadway Plans for details.

USER NAME = mueller	DESIGNED - DF	REVISED -		STATE OF ILLINOIS DEPARTMENT OF TRANSPORTATION	CONSTRUCTION STAGING EASTBOUND I-80 OVER JOLIET JUNCTION TRAIL STRUCTURE NO. 099-0048	F.A.I. RTE.	SECTION	COUNTY	TOTAL SHEETS	SHEET NO.
PLOT SCALE = NTS	DRAWN - LAM	REVISED -				80	99-1-RS-4	WILL	116	99
PLOT DATE = 1/17/2011 4:47:26 PM	CHECKED - BLU	REVISED -				CONTRACT NO. 60M63				
DATE = 01/21/2011	REVISED -	REVISED -				FED. ROAD DIST. NO. [ILLINOIS] FED. AID PROJECT				
SHEET NO. 5-2 OF 5-5 SHEETS										