
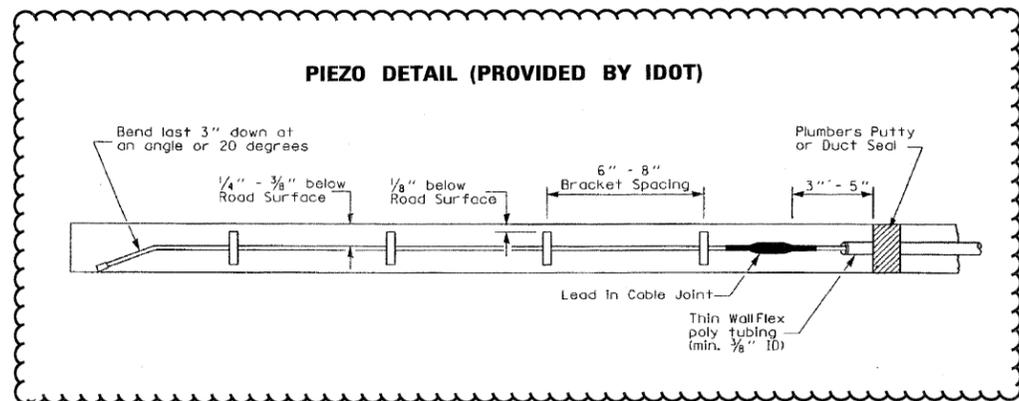
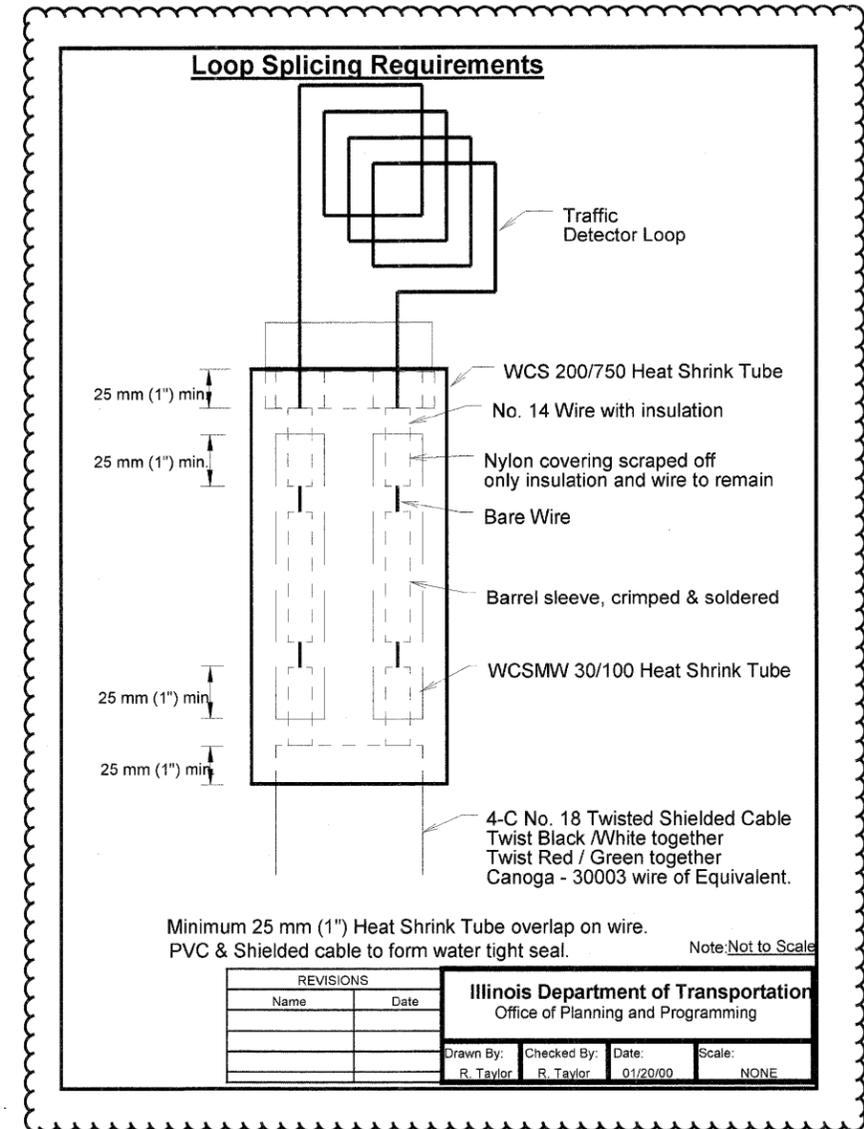


Layout for ATR 1850 I-80 NE of Shepley Rd Overpass

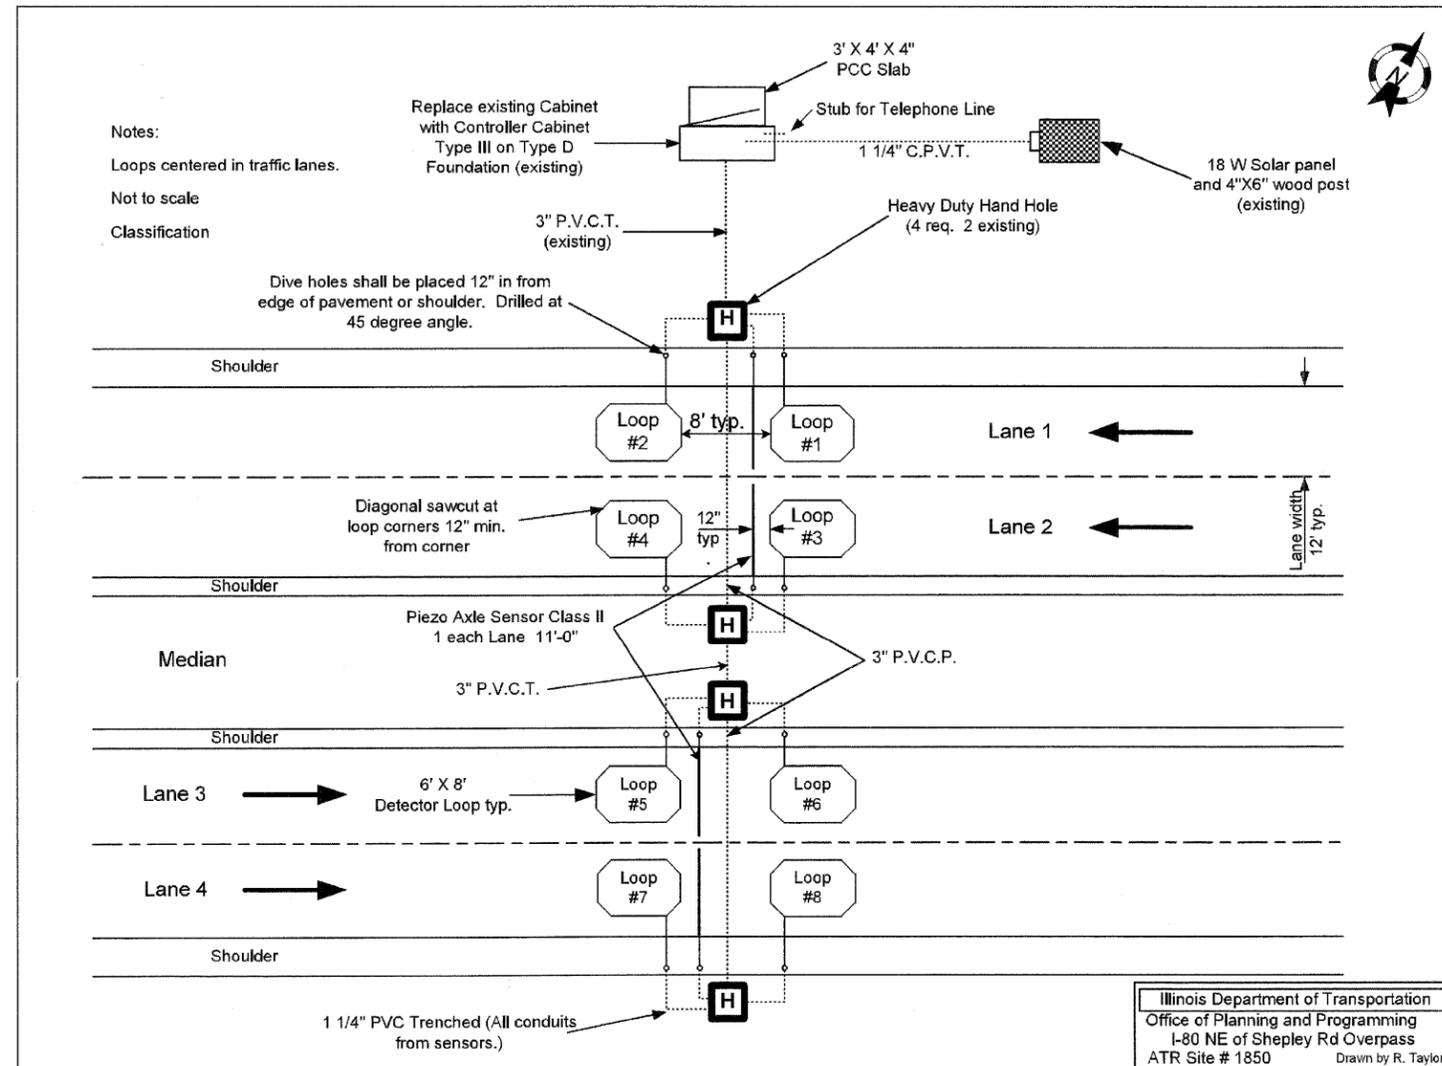

USER NAME = lsupenaheck PLOT SCALE = 12.5:1 PLOT DATE = 15-FEB-2011 FILE NAME = IP_PWP\dms34560\0160M63-sht-detail.02.dgn	DESIGNED - DRAWN - CHECKED - DATE - 01/19/2011	REVISED - 02/15/11 REVISED - REVISED - REVISED -		STATE OF ILLINOIS DEPARTMENT OF TRANSPORTATION	TRAFFIC SENSOR DETAIL - ATR SITE 1850	F.A.I. RTE. 80 SECTION 99 (3&4) RS-4 COUNTY WILL TOTAL SHEETS 117 SHEET NO. 31	CONTRACT NO. 60M65 FED. ROAD DIST. NO. 1 ILLINOIS FED. AID PROJECT
SCALE: 1"=50' SHEET NO. 1 OF 1 SHEETS STA. N/A TO STA. N/A							