


**GUIDE SIGN SEQUENCE  
NUMBERING CODE**

DIRECTION OF TRAFFIC	EB - TR - 03	SIGN PANEL NUMBER
EB - EASTBOUND FAI 80		
WB - WESTBOUND FAI 80		
MOUNTING TYPE		
WP - WOOD POST	TR - TRUSS	
BS - BREAKAWAY STEEL	CL - CANTILEVER	
LP - LIGHTPOLE	BM - BRIDGE MOUNTED	
MP - METAL POST		

**NOTES**

- SEE IDOT DISTRICT 1 DETAILS FOR TC-12 'MULTI-LANE FREEWAY PAVEMENT MARKING DETAILS' FOR PLACEMENT AND TYPE OF RAISED REFLECTIVE PAVEMENT MARKERS.
- FOR PROPOSED PAVEMENT MARKINGS IN THE PCC SECTIONS, USE POLYUREA PAVEMENT MARKINGS ACCORDING TO DISTRICT 1 DETAIL TC-12.
- REFER TO ROADWAY PLANS FOR LIMITS OF RESURFACING.
- ALL EASTBOUND WORK IS IN CONTRACT 60M63 AND ALL WESTBOUND WORK IS IN CONTRACT 60M65.

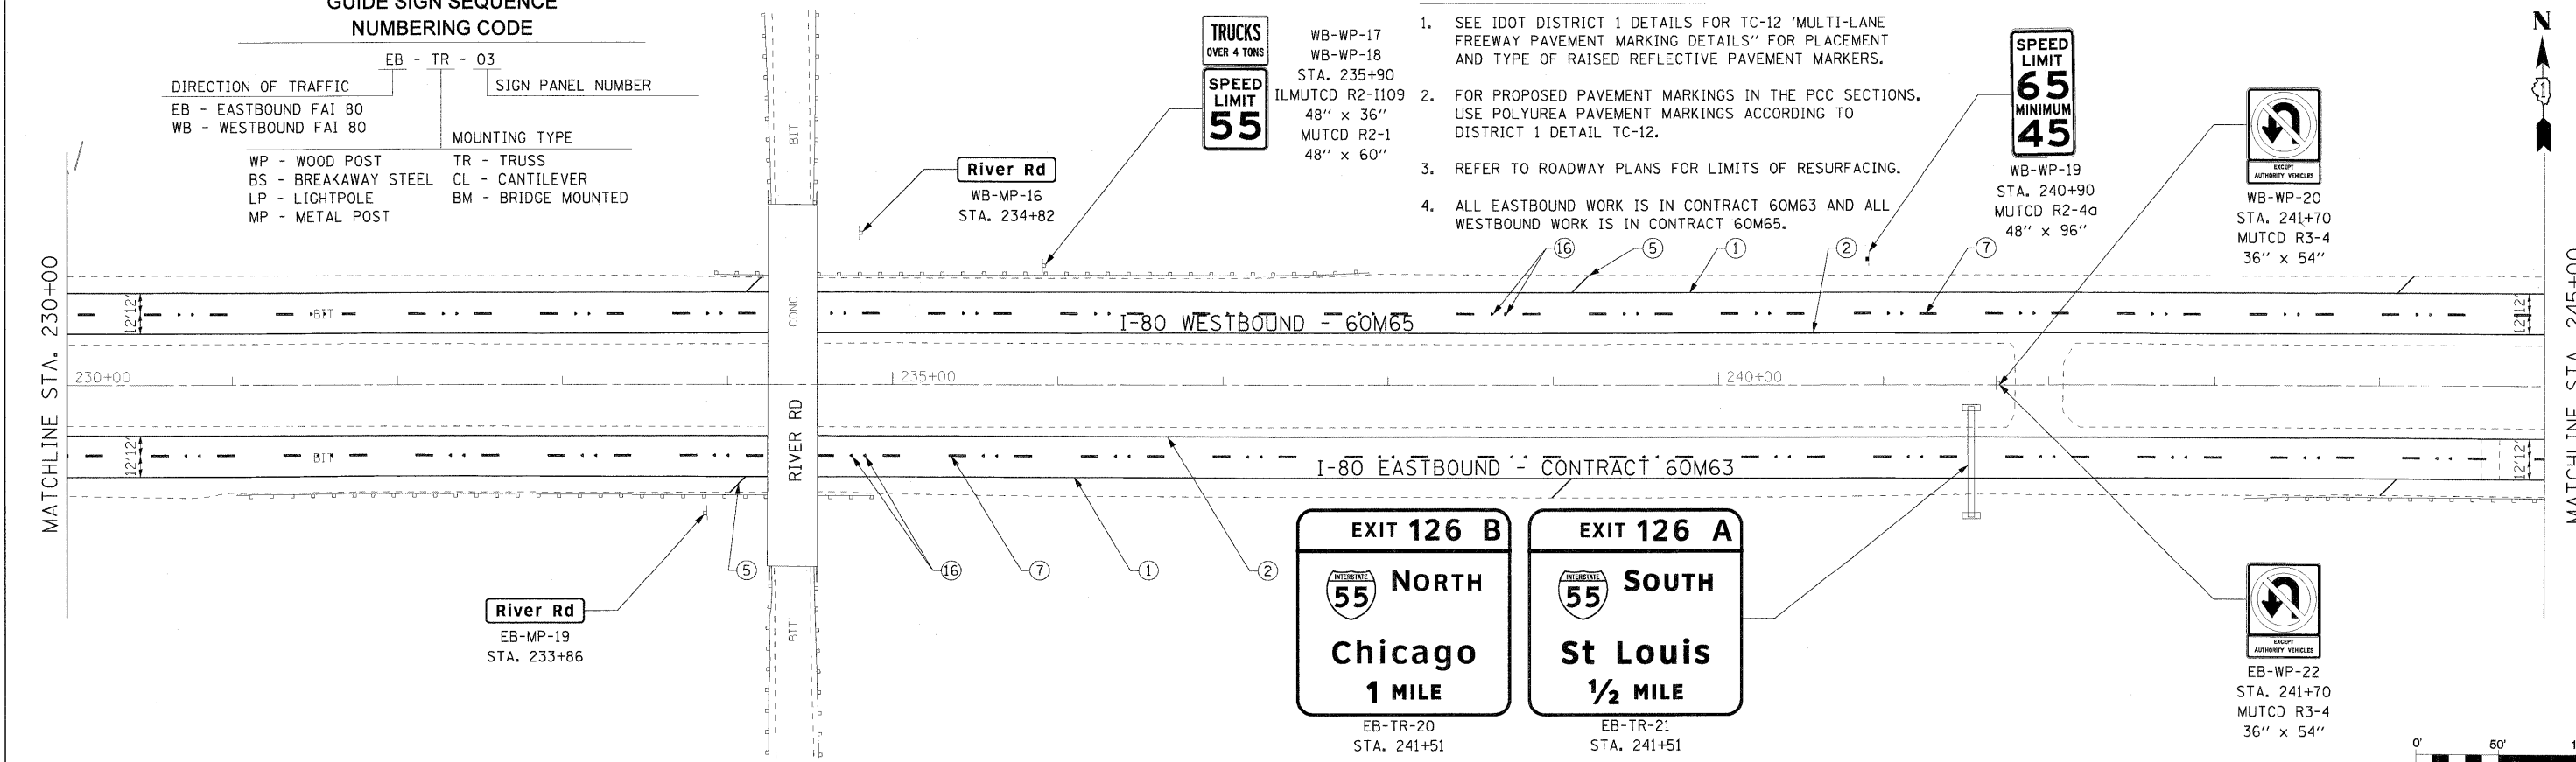

USER NAME =	DESIGNED - LED	REVISED -
PLOT SCALE = #SCALE#	DRAWN - PAS	REVISED -
PLOT DATE = 1/18/2011	CHECKED - DT	REVISED -
FILE NAME = ...NDIGM65-shr-pmk-sign-006	DATE - 1/19/2011	REVISED



**STATE OF ILLINOIS  
DEPARTMENT OF TRANSPORTATION**

**PAVEMENT MARKING AND SIGNING PLAN  
I-80 MAINLINE**

SCALE: 1"=50' SHEET NO. 6 OF 18 SHEETS STA. 215+00 TO STA. 245+00

F.A.I. RTE.	SECTION	COUNTY	TOTAL SHEETS	SHEET NO.
80	99 (3&4) RS-4	WILL	117	59
CONTRACT NO. 60M65			FED. ROAD DIST. NO. 1 ILLINOIS FED. AID PROJECT	

