


**STAGE I CONSTRUCTION**

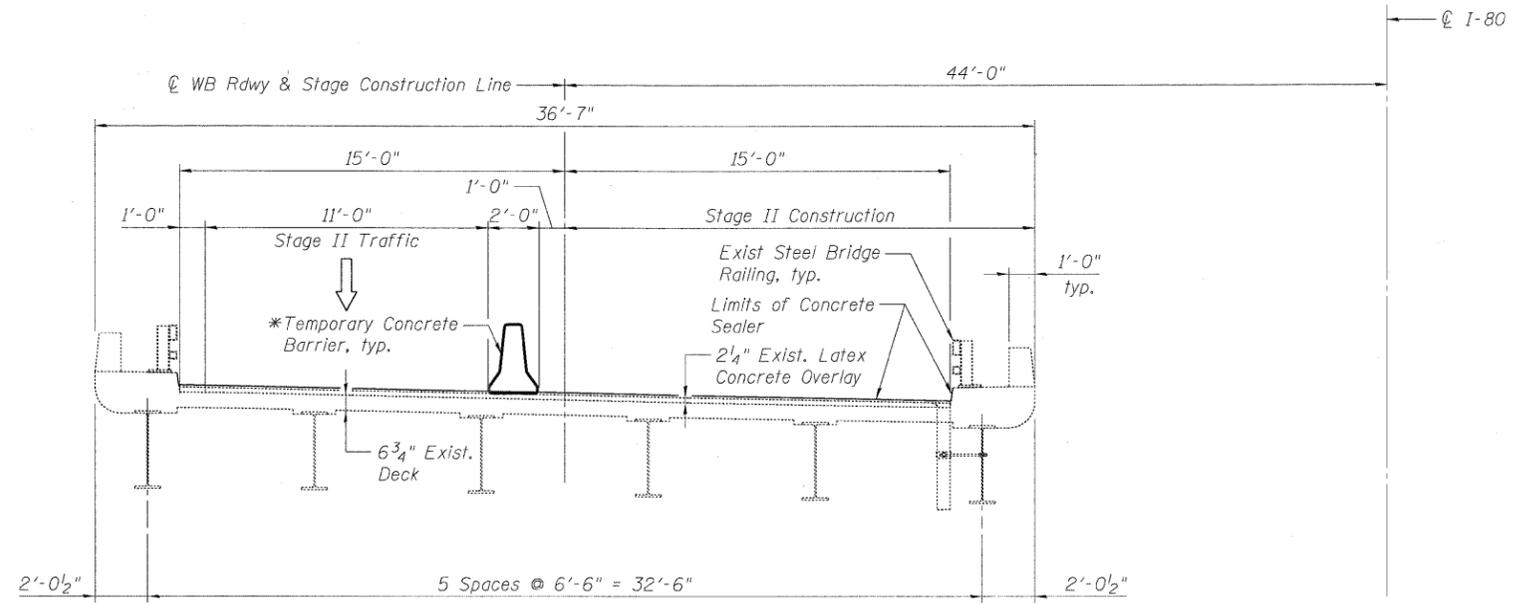

**STAGE II CONSTRUCTION**

**NOTES**  
 1. All work to be performed under temporary nighttime/weekend closures as specified in contract special provision "Keeping Expressway Open To Traffic." Each stage shown above represents a single weekend closure to perform the proposed work. A total of two weekend closures per contract will be allowed to perform this work.

\* A Barricade Type II shall be used in lieu of Temporary Concrete Barrier for closures less than 24 hours. See Roadway Plans for details.

USER NAME = <i>trueller</i>	DESIGNED - DF	REVISED -		<b>STATE OF ILLINOIS</b> <b>DEPARTMENT OF TRANSPORTATION</b>	<b>CONSTRUCTION STAGING</b> <b>WESTBOUND I-80 OVER JOLIET JUNCTION TRAIL</b> <b>STRUCTURE NO. 099-0049</b>	F.A.I. RTE.	SECTION	COUNTY	TOTAL SHEETS	SHEET NO.
PLOT SCALE = NTS	DRAWN - LAM	REVISED -				80	99(3&4)RS-4	WILL	117	99
PLOT DATE = 1/17/2011 4:44:33 PM	CHECKED - BLU	REVISED -				CONTRACT NO. 60M65				
DATE - 01/19/2011	REVISED -	REVISED -				FED. ROAD DIST. NO. ILLINOIS FED. AID PROJECT				
SHEET NO. S-2 OF S-6 SHEETS										

s:\056b\05.cadd\cadd sheets\0990049-60M65-002-CS.dgn